


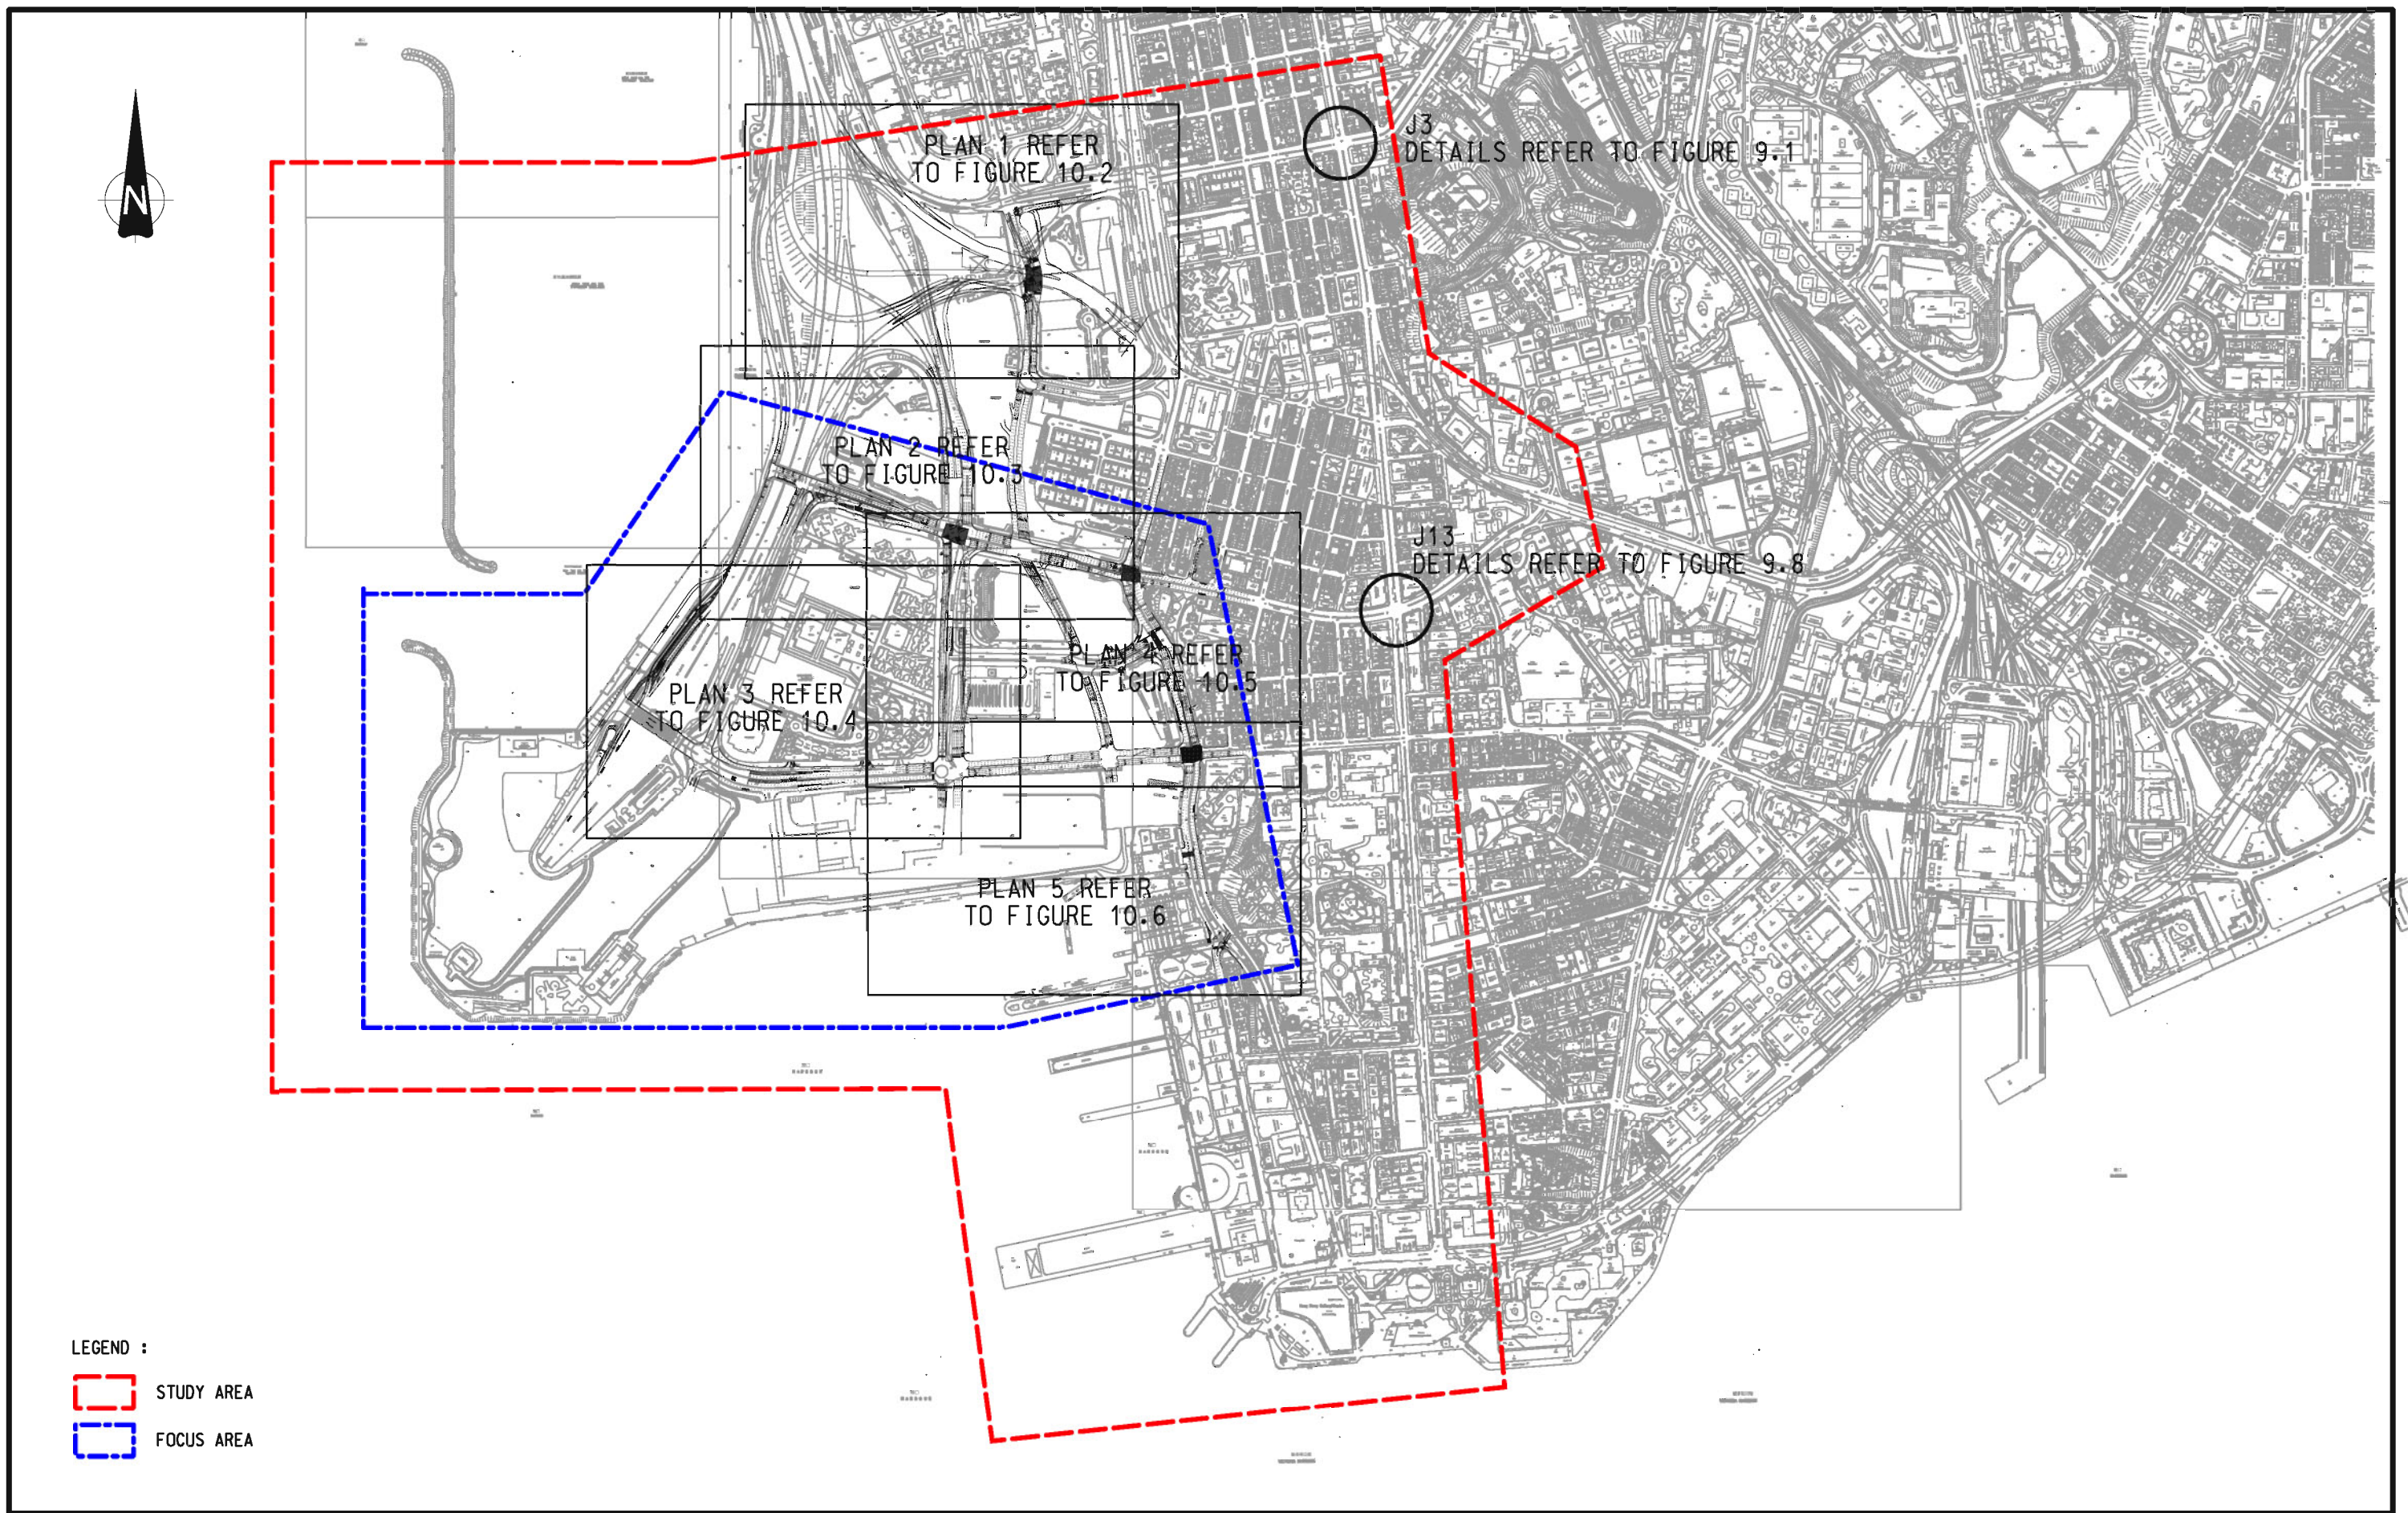

LEGEND :

- STUDY AREA
--- FOCUS AREA


Rev.	Description	Approved	Date

AGREEMENT NO. TD 54/2008 WEST KOWLOON RECLAMATION DEVELOPMENT TRAFFIC STUDY

2031 REFERENCE ROAD NETWORK - KEY PLAN

Figure No.	10.1	Rev.	-
Designed By :	HEI	Scale :	N.T.S.
Checked By :	SPC	Date :	AUG. 2009
Ref. : 27814/FR/F101.DGN/LIY/26AUG09			



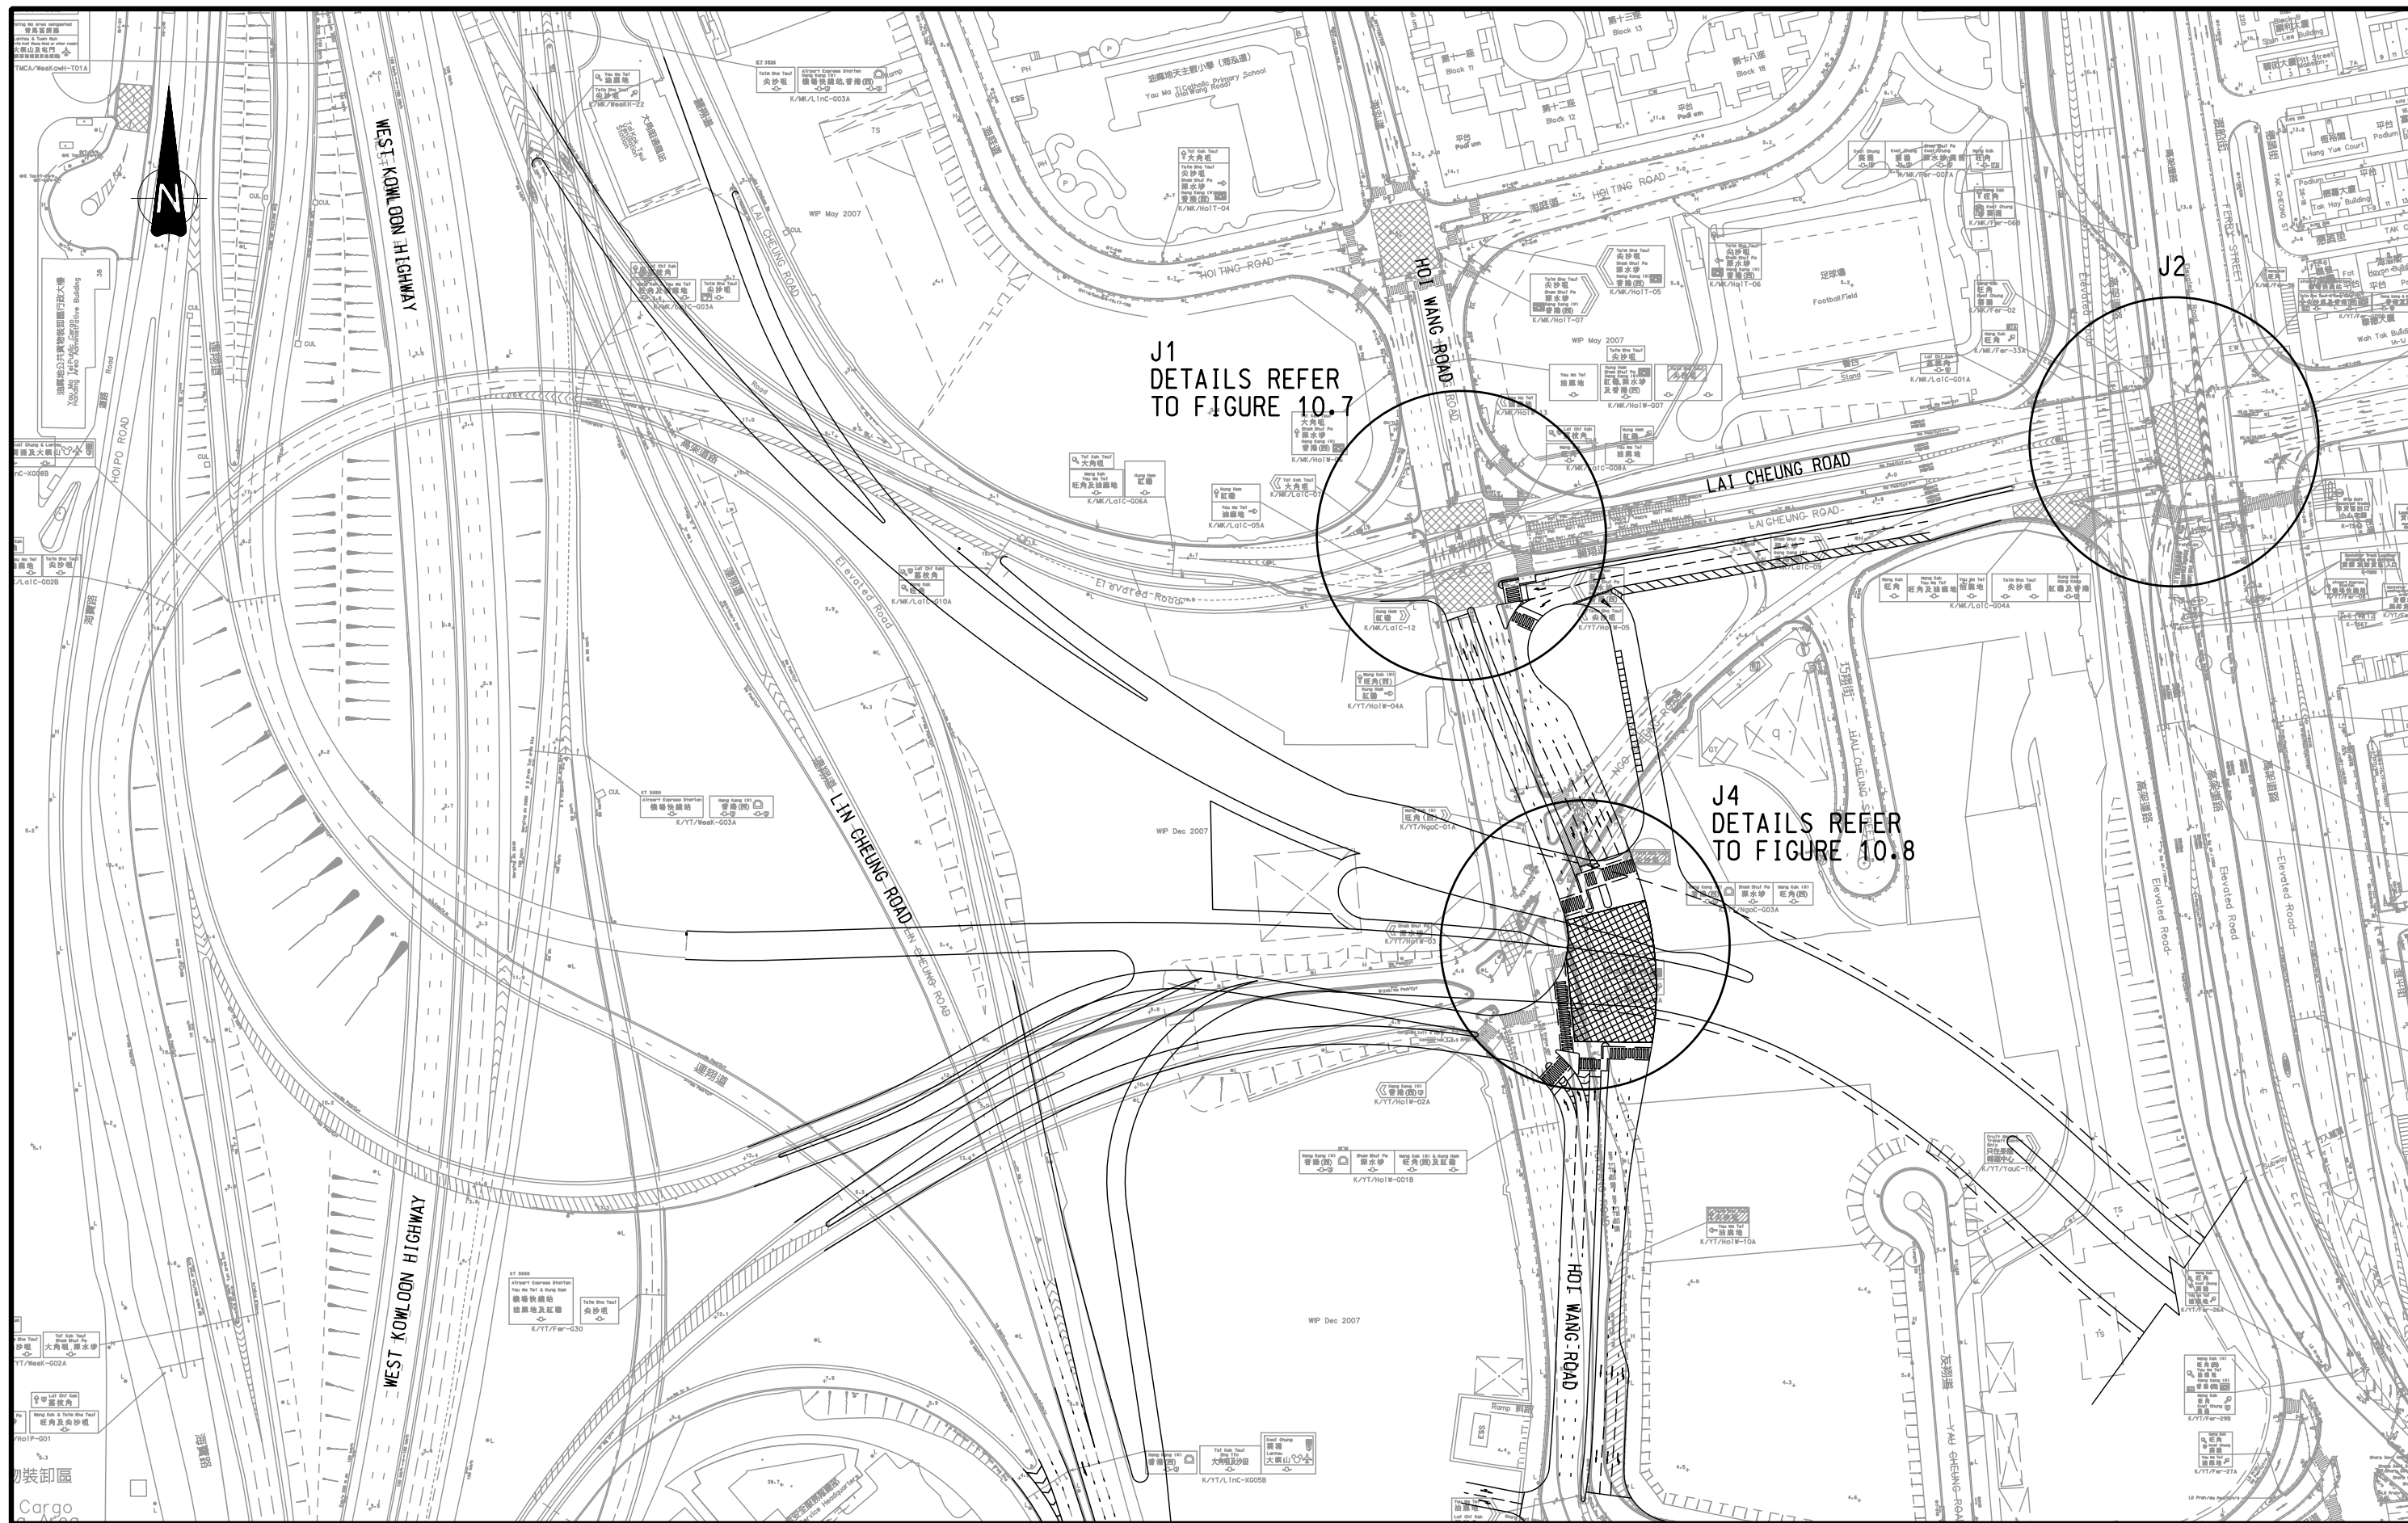


Rev.	Description	Approved	Date

AGREEMENT NO. TD 54/2008 WEST KOWLOON RECLAMATION DEVELOPMENT TRAFFIC STUDY

2031 REFERENCE ROAD NETWORK - PLAN 1

Figure No. 10.2		Rev. -
Designed By : HEI	Scale : 1 : 2000	 MVA HONG KONG LTD.
Checked By : SPC	Date : AUG. 2009	
Ref. : 27814/FR/F102.DGN/LIY/26AUG09		

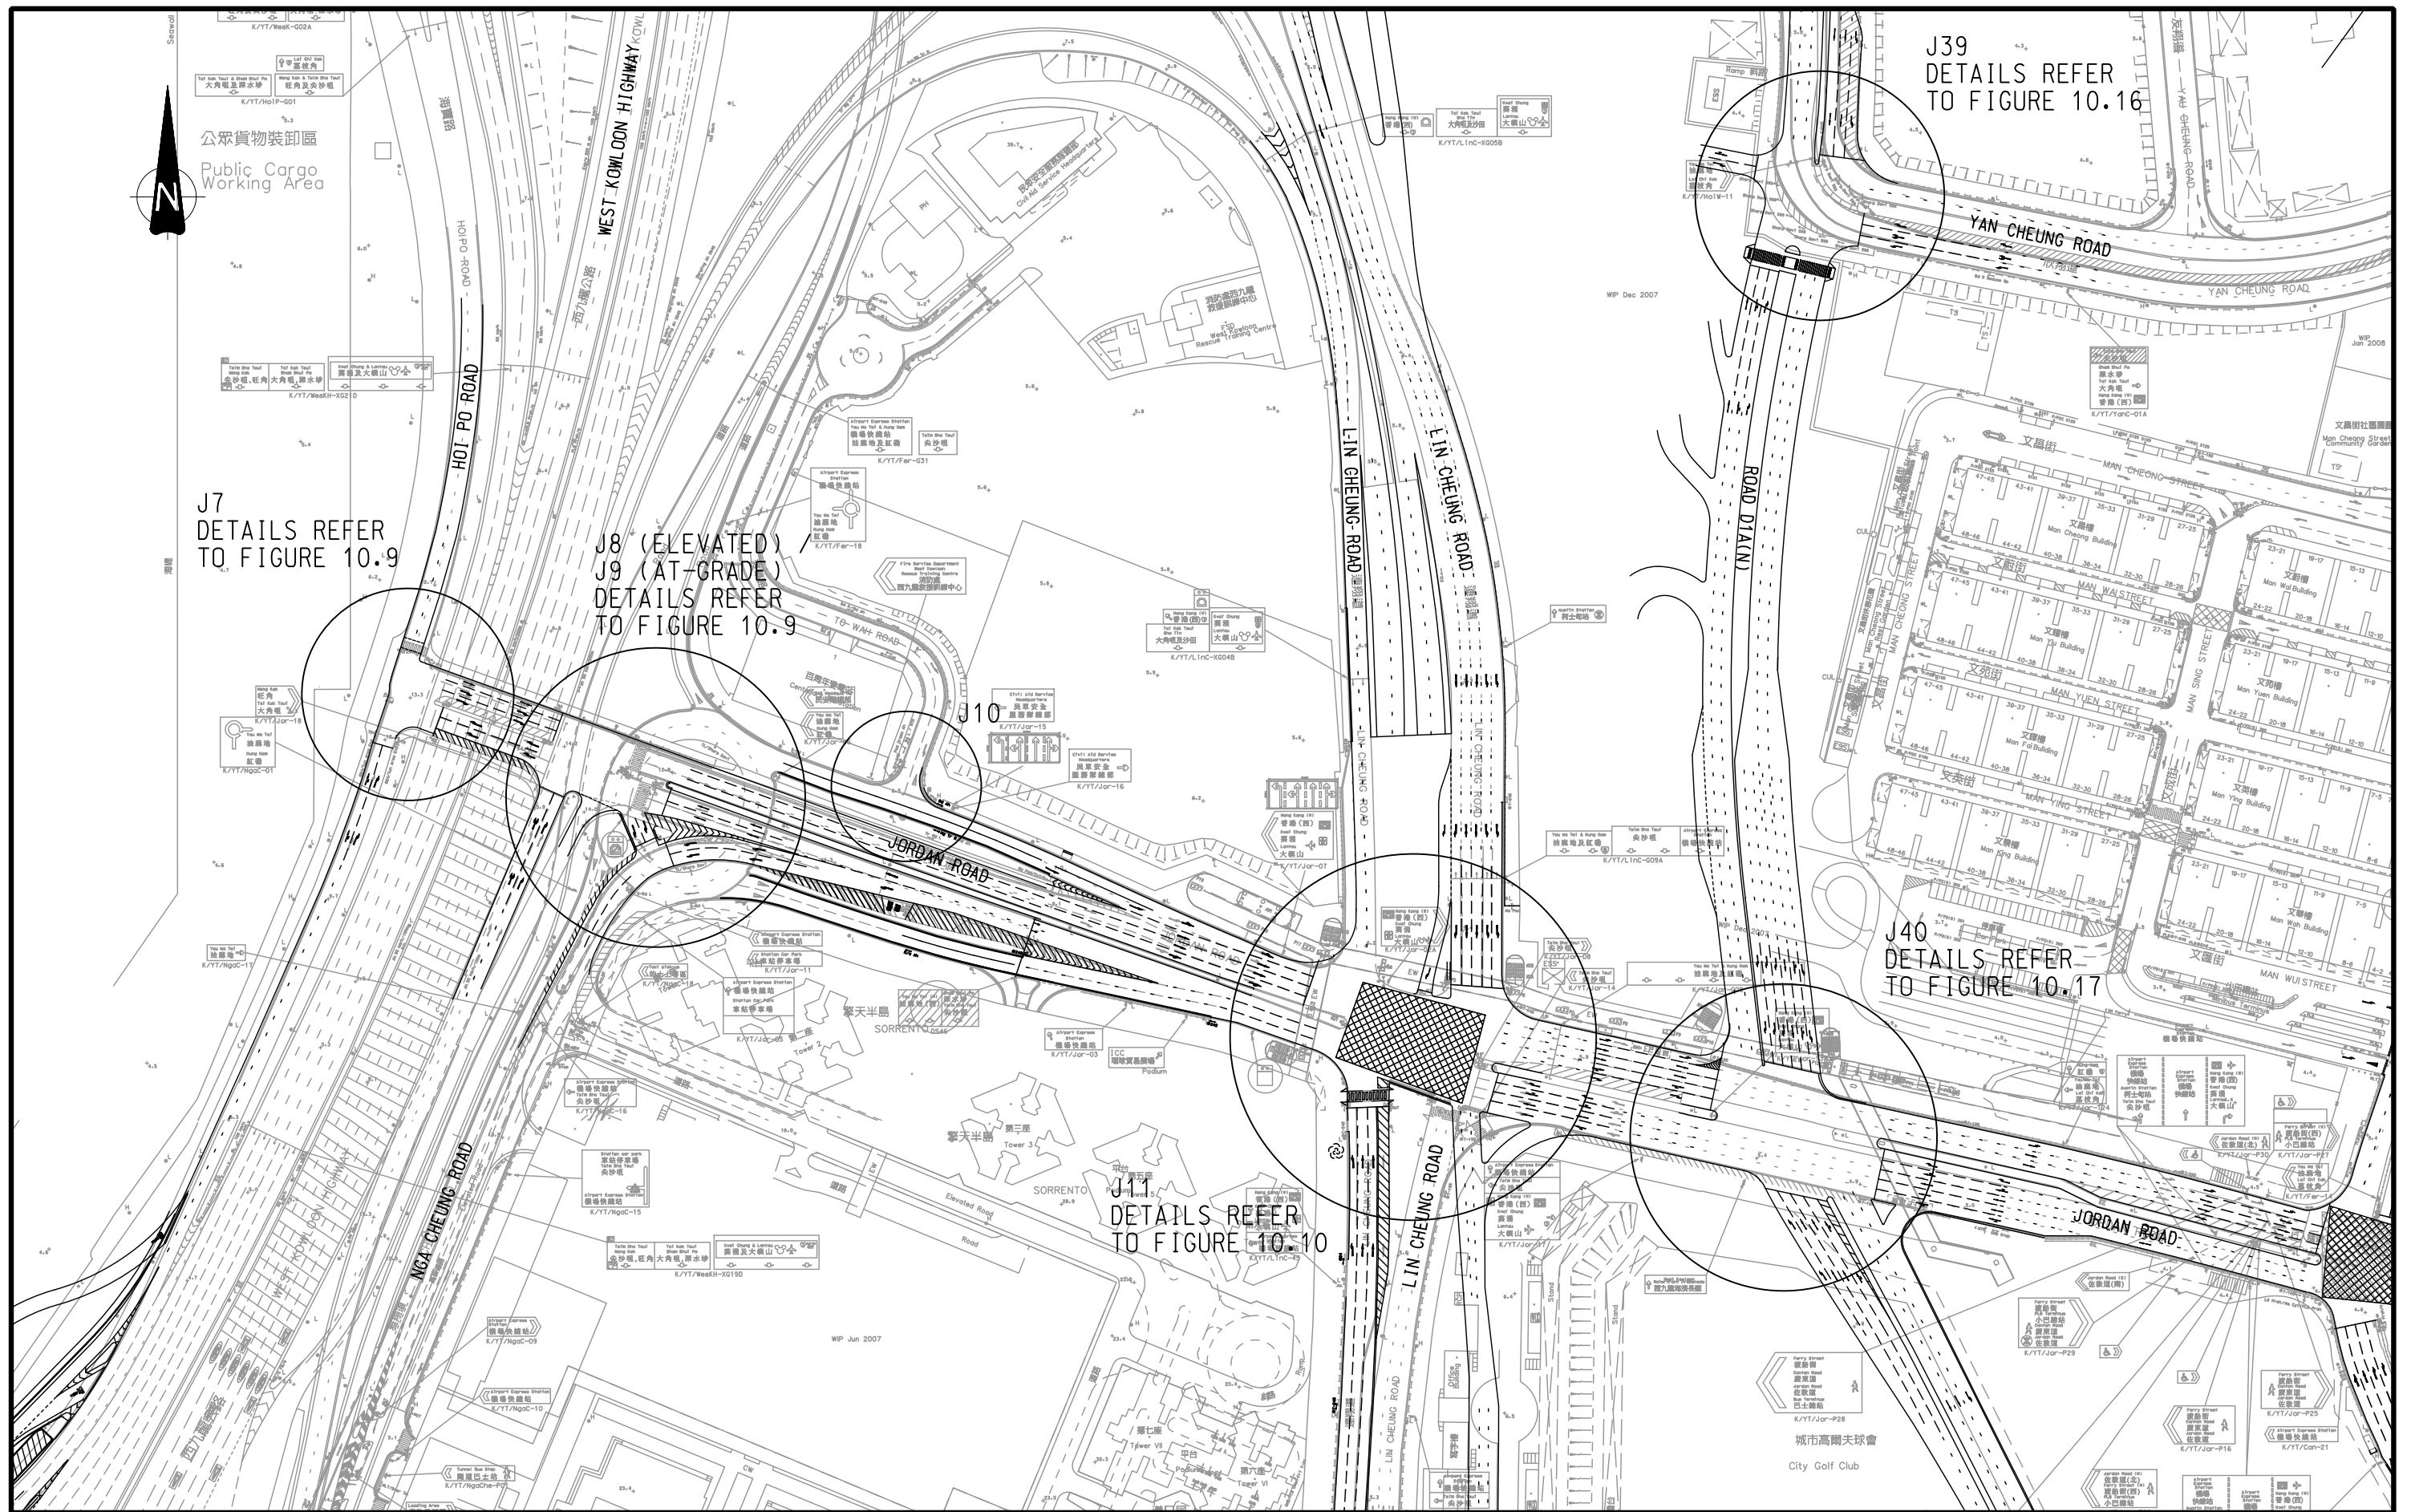


Rev.	Description	Approved	Date

AGREEMENT NO. TD 54/2008 WEST KOWLOON RECLAMATION DEVELOPMENT TRAFFIC STUDY

2031 REFERENCE ROAD NETWORK - PLAN 2

Figure No. 10.3		Rev. -
Designed By: HEI	Scale: 1 : 2000	 MVA HONG KONG LTD.
Checked By: SPC	Date: AUG. 2009	
Ref.: 27814/FR/F103.DGN/CKC/21AUG09		

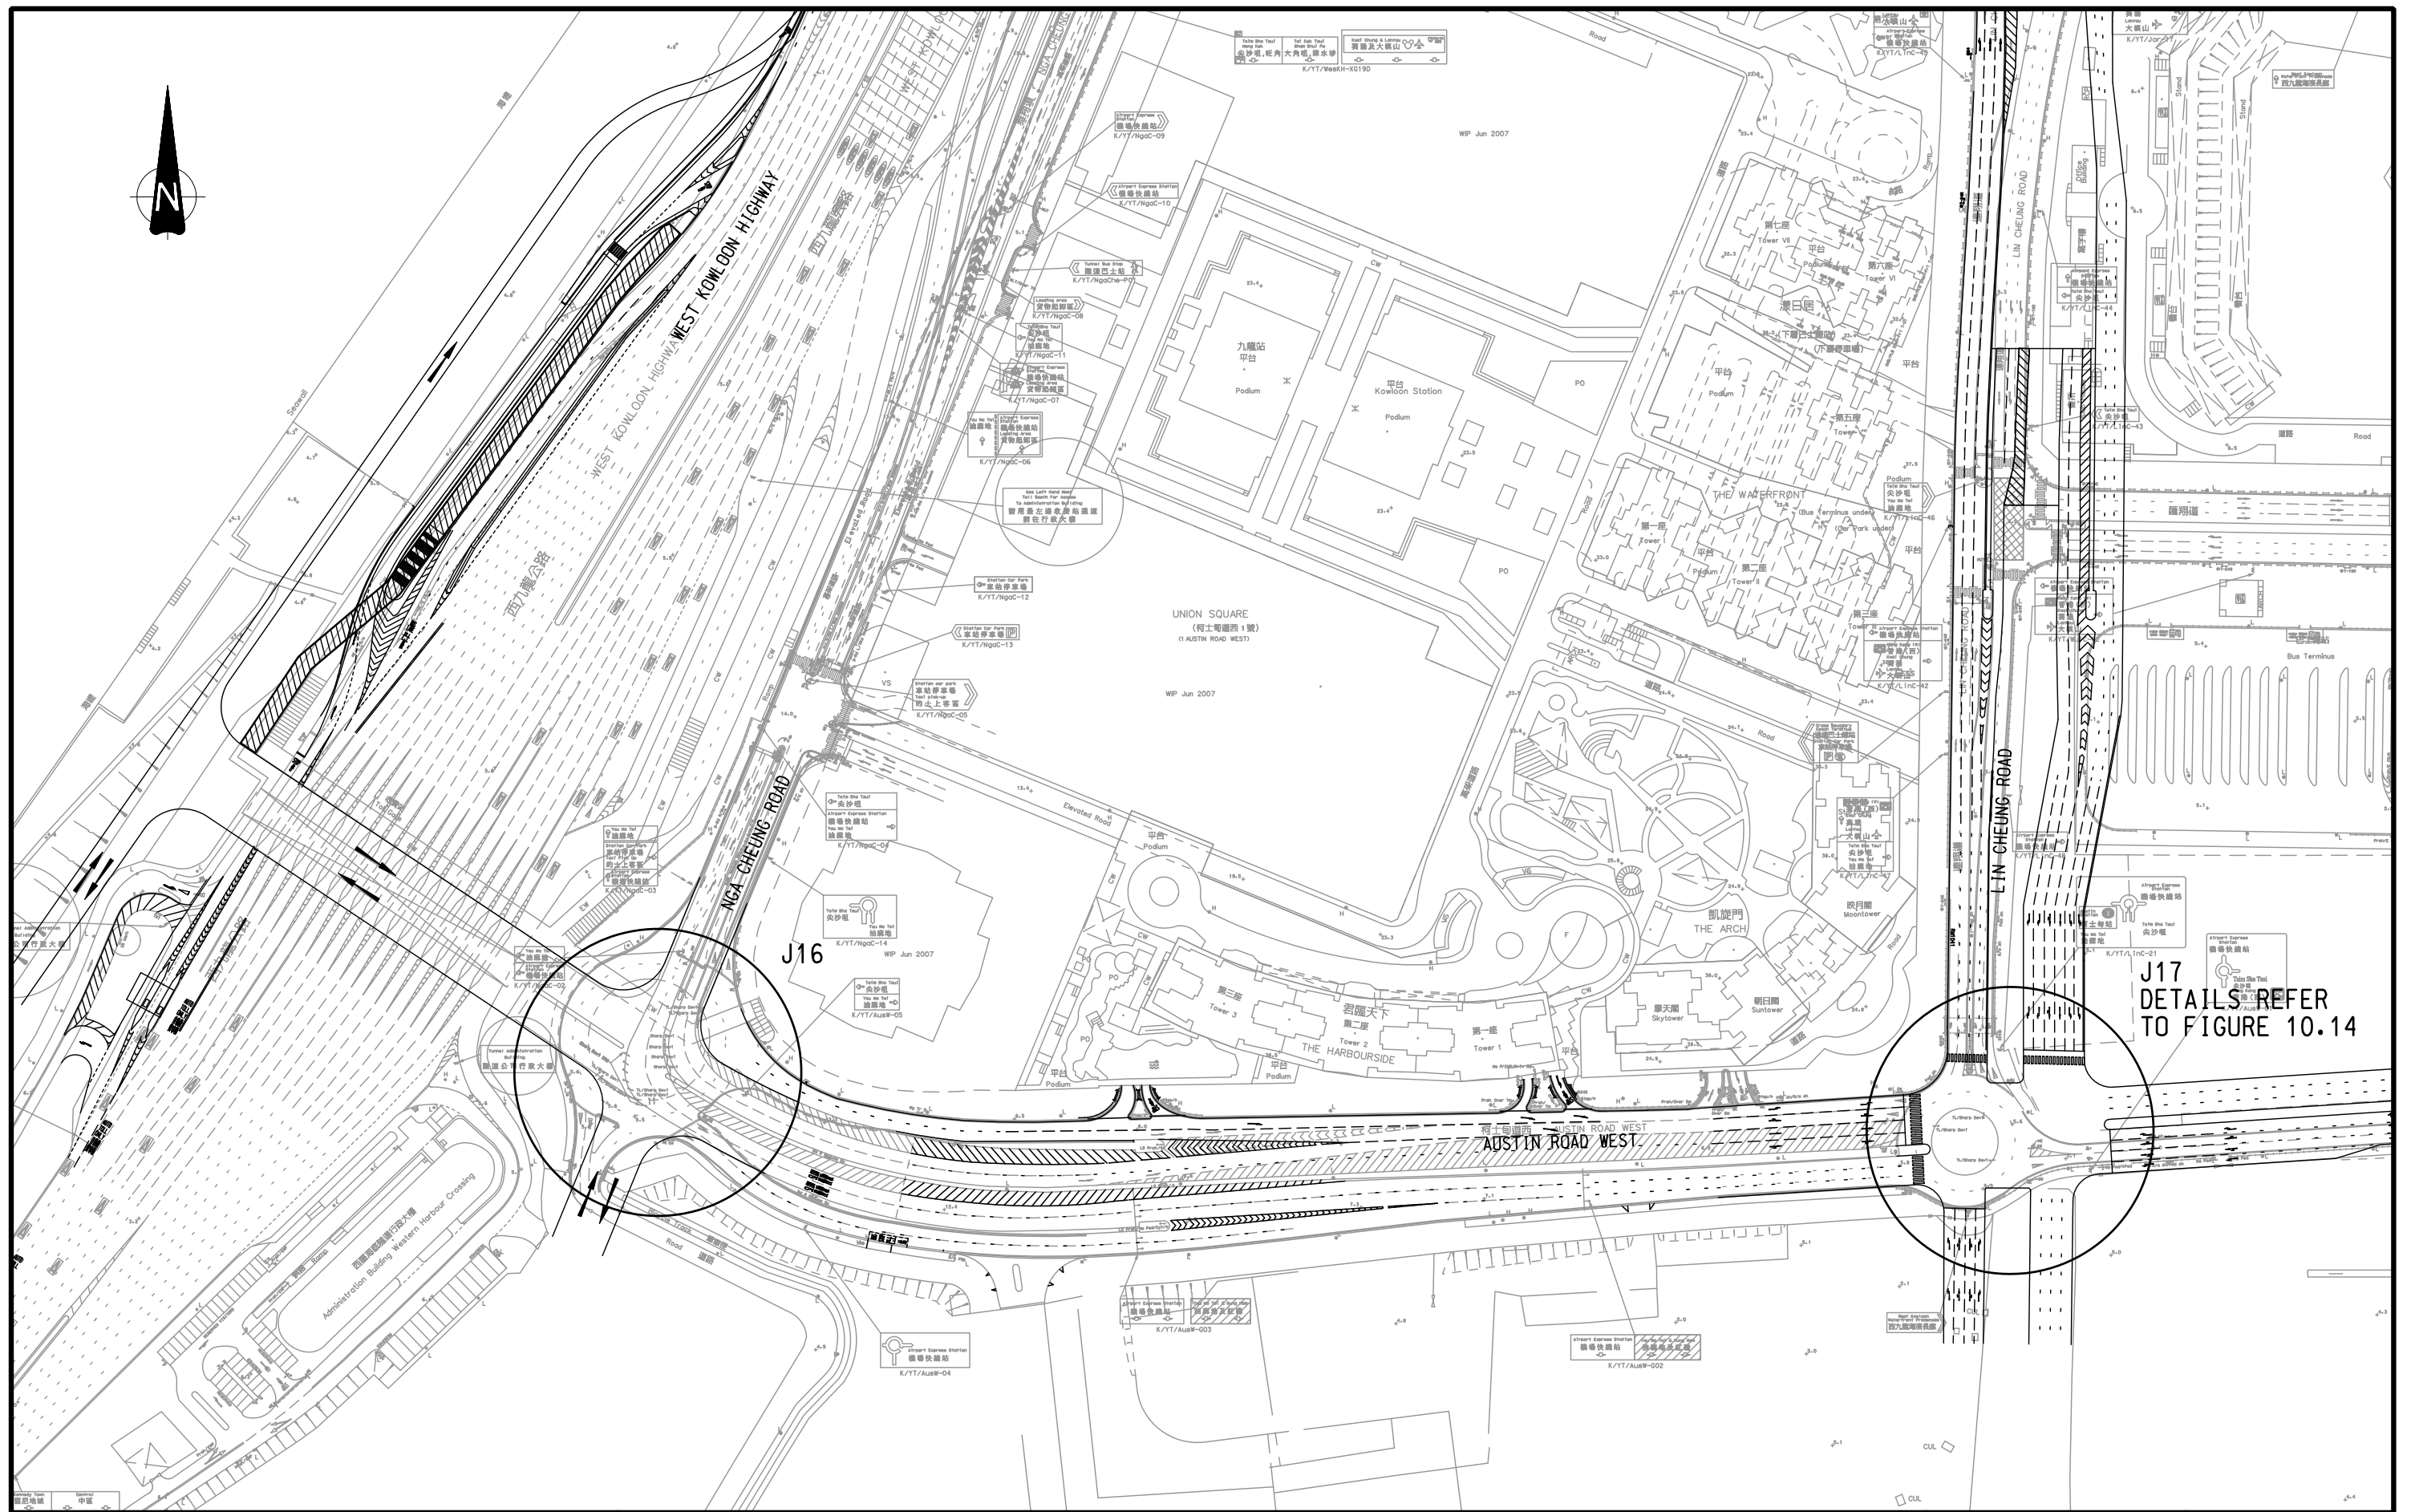


Rev.	Description	Approved	Date

AGREEMENT NO. TD 54/2008 WEST KOWLOON RECLAMATION DEVELOPMENT TRAFFIC STUDY

2031 REFERENCE ROAD NETWORK - PLAN 3

Figure No.	10.4	Rev.	
Designed By :	HEI	Scale :	1 : 2000
Checked By :	SPC	Date :	AUG. 2009
Ref. : 27814/FR/F104.DGN/CKC/21AUG09			



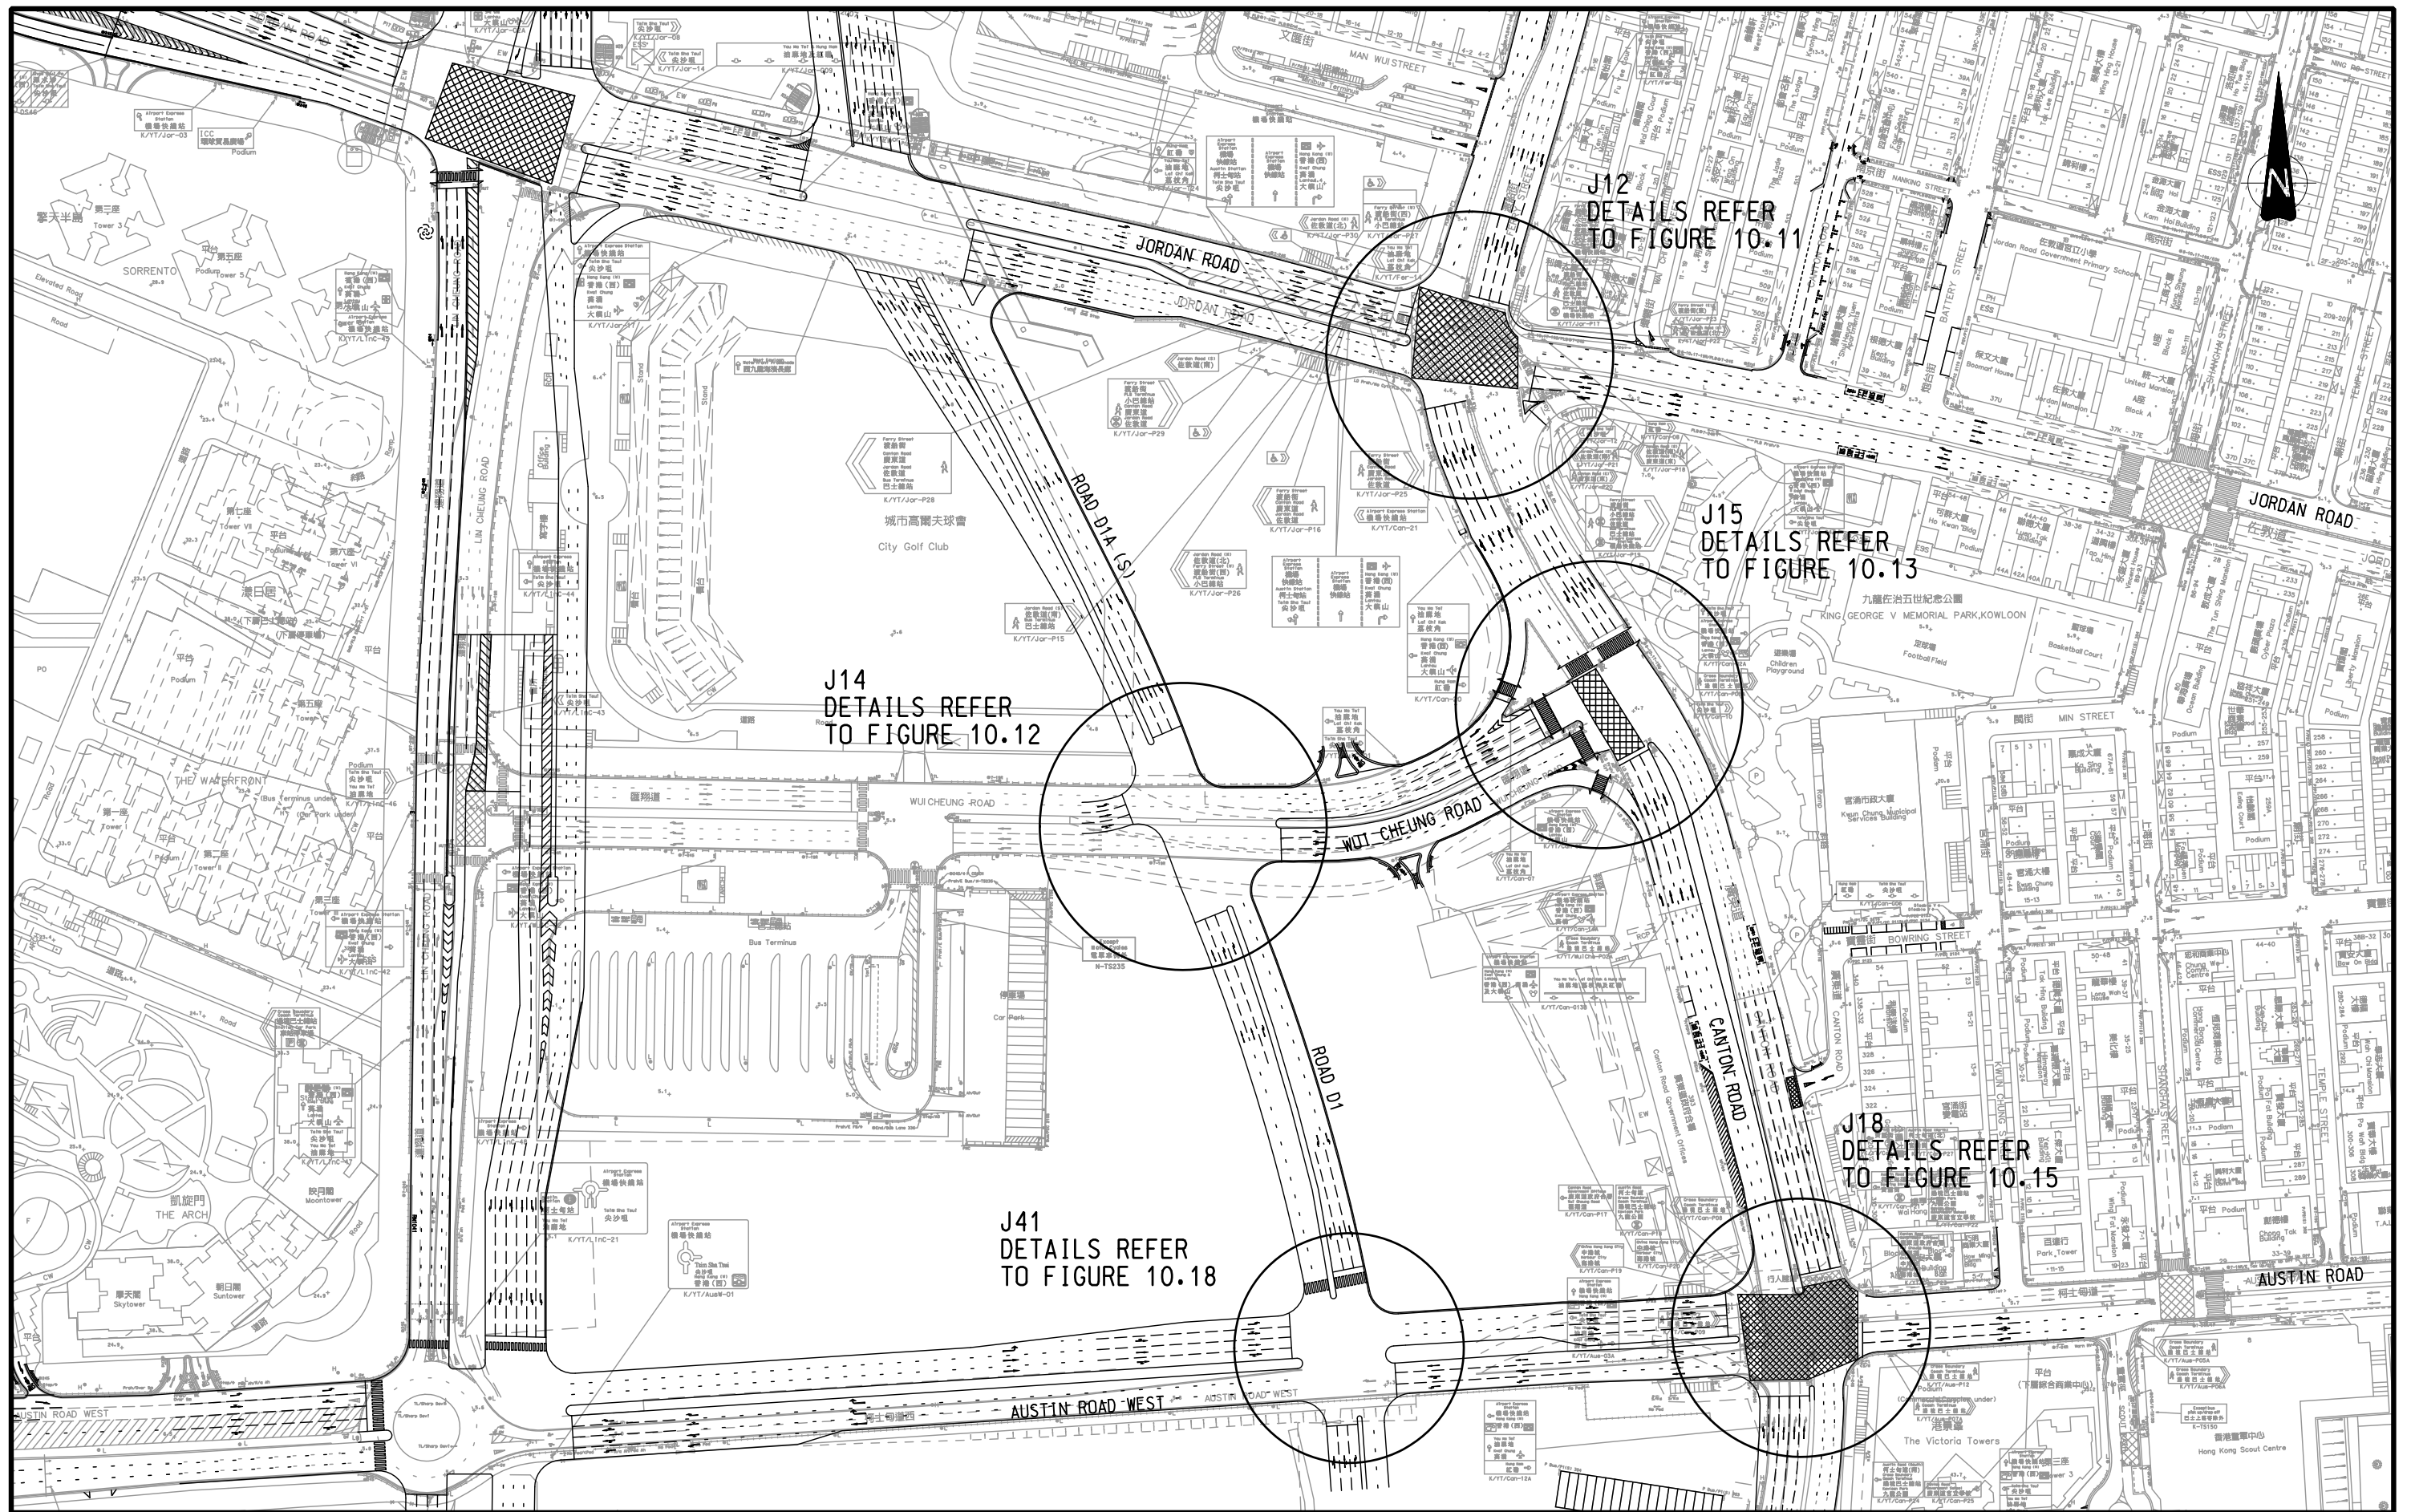

Rev.	Description	Approved	Date

AGREEMENT NO. TD 54/2008 WEST KOWLOON RECLAMATION DEVELOPMENT TRAFFIC STUDY

2031 REFERENCE ROAD NETWORK - PLAN 4

Figure No. 10.5		Rev. -
Designed By: HEI	Scale: 1 : 2000	 弘達 MVA HONG KONG LTD.
Checked By: SPC	Date: AUG. 2009	
Ref.: 27814/FR/F105.DGN/LIY/26AUG09		




Rev.	Description	Approved	Date

AGREEMENT NO. TD 54/2008 WEST KOWLOON RECLAMATION DEVELOPMENT TRAFFIC STUDY

2031 REFERENCE ROAD NETWORK - PLAN 5

Figure No. 10.6		Rev. -
Designed By: HEI	Scale: 1 : 2000	 弘達 MVA HONG KONG LTD.
Checked By: SPC	Date: AUG. 2009	
Ref.: 27814/FR/F106.DGN/LIY/26AUG09		

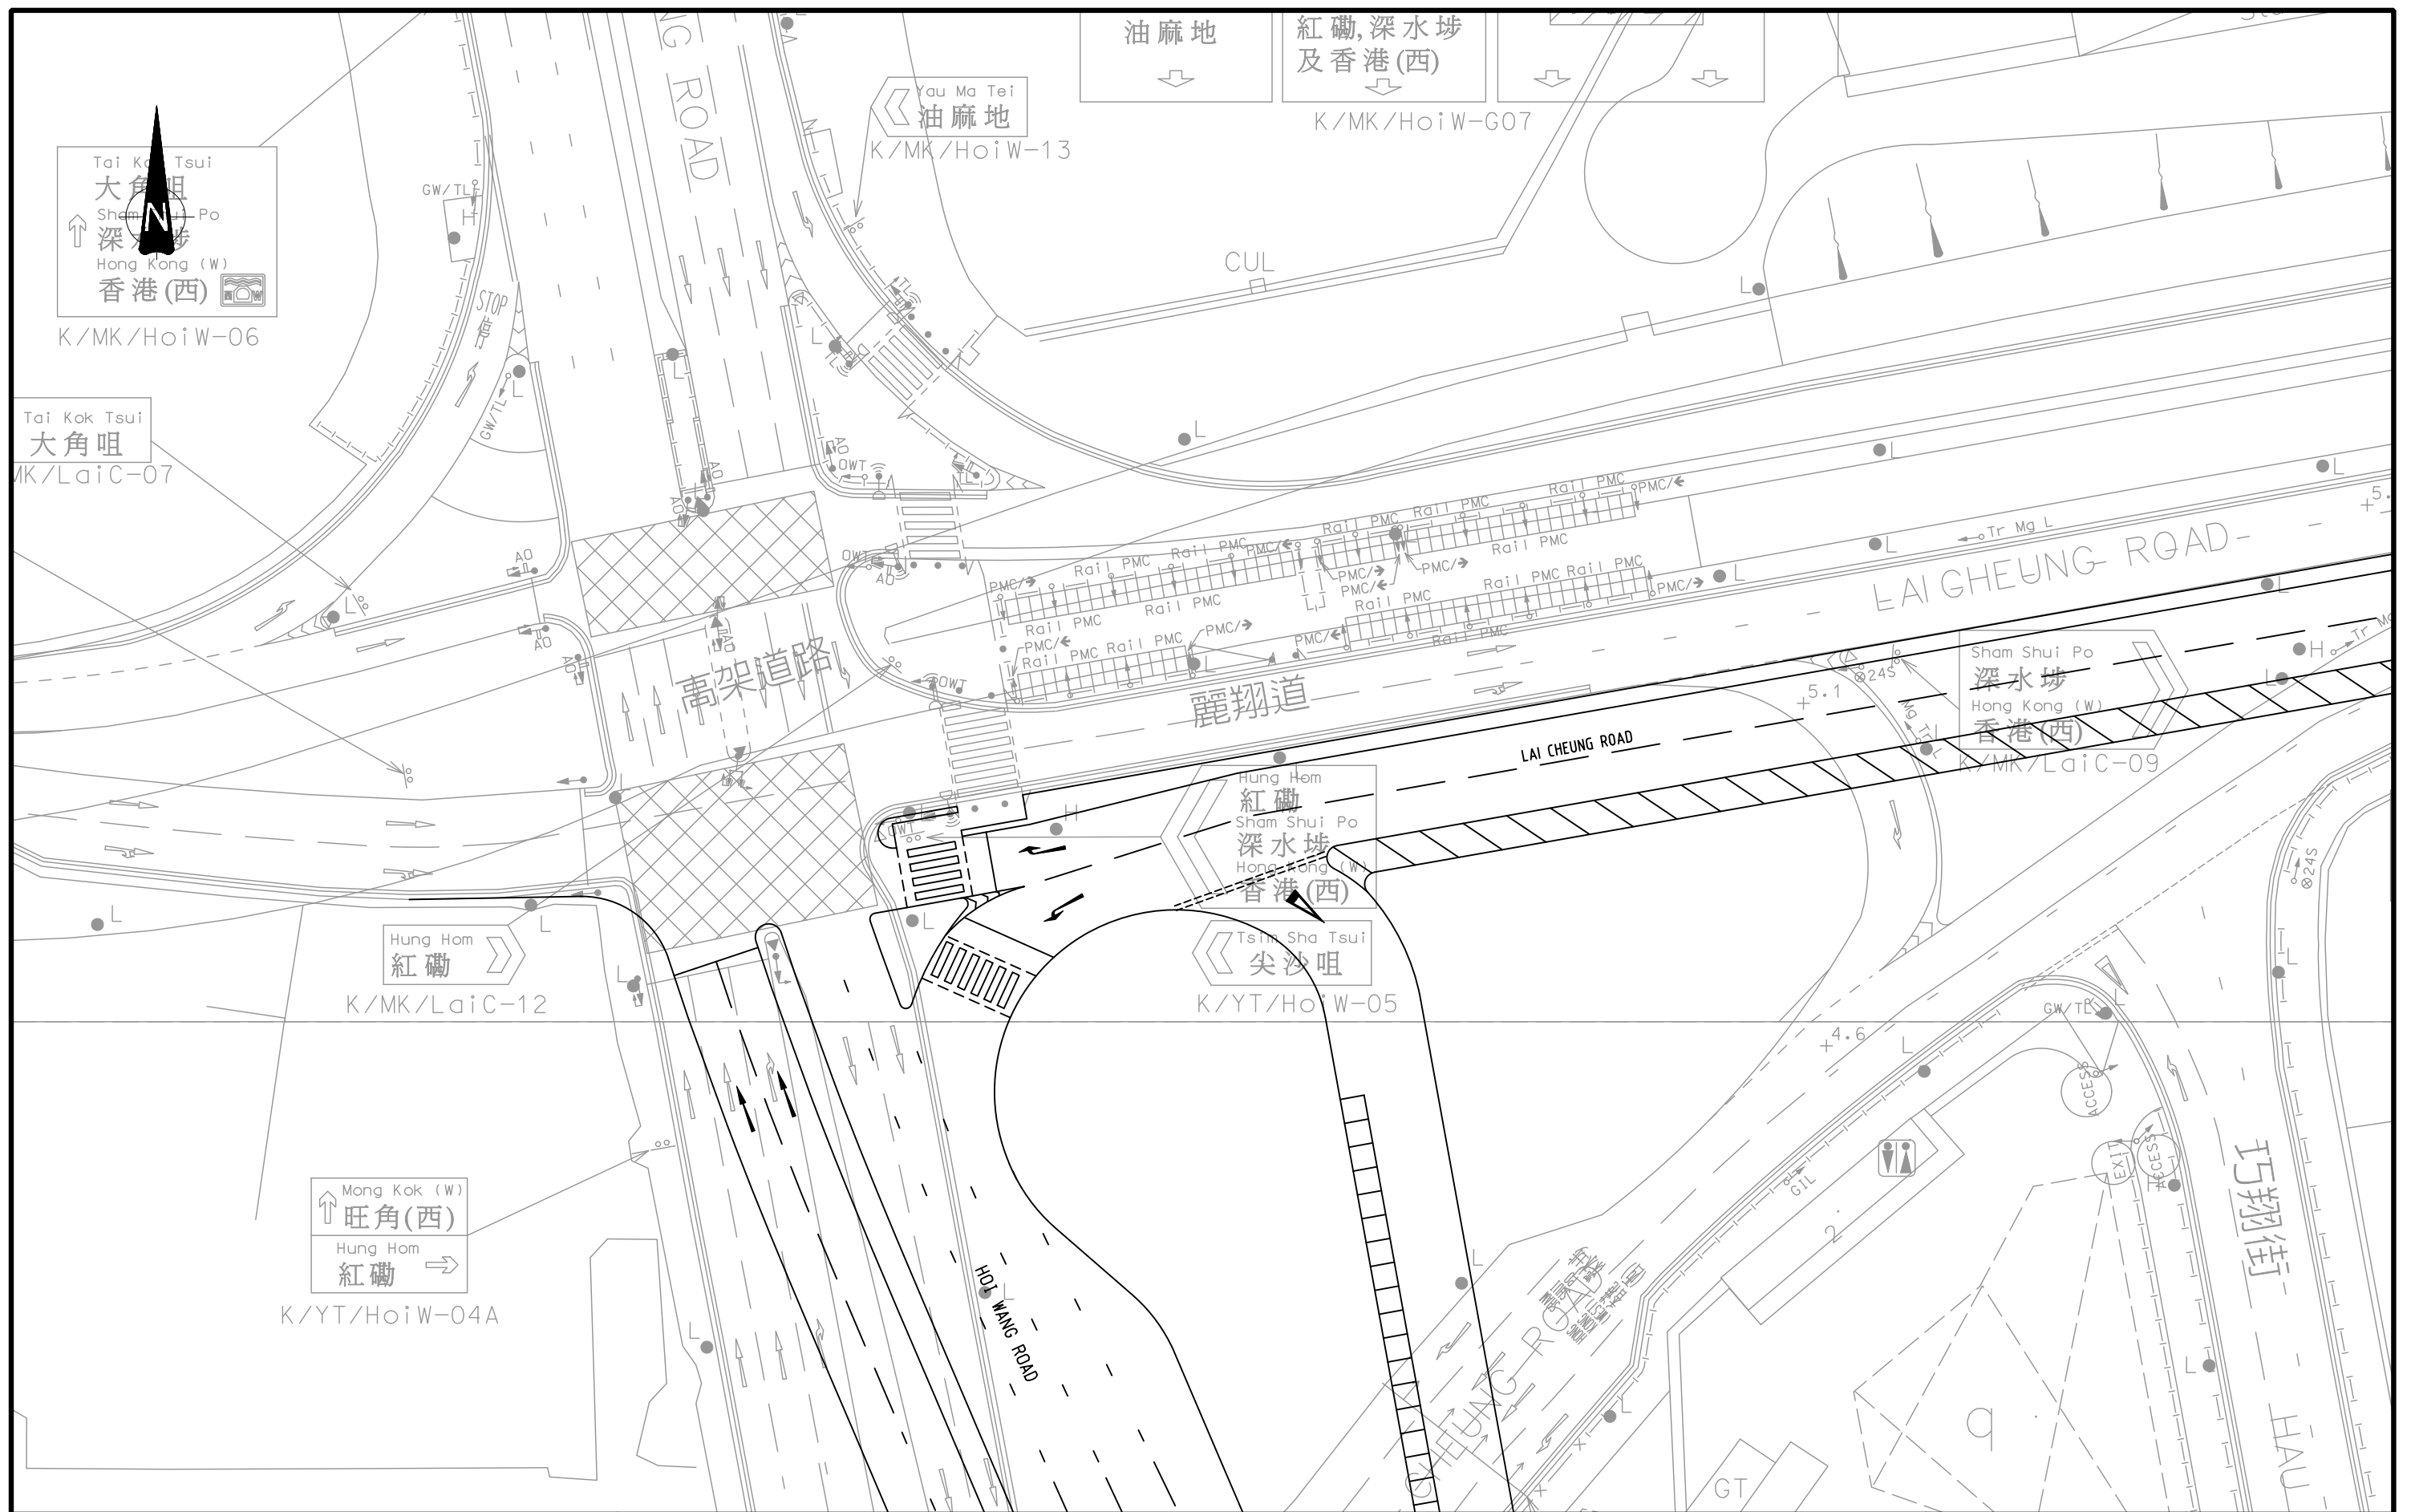


Rev.		Description	Approved	Date

AGREEMENT NO. TD 54/2008 WEST KOWLOON RECLAMATION DEVELOPMENT TRAFFIC STUDY

FUTURE LAYOUT OF JUNCTION OF LAI CHEUNG ROAD / HOI WANG ROAD (J1) (FOR REFERENCE ONLY)

Figure No.	10.7	Rev.	-
Designed By :	HEI	Scale :	1 : 500
Checked By :	SPC	Date :	AUG. 2009
Ref. : 27814/FR/F107.DGN/LIY/26AUG09			



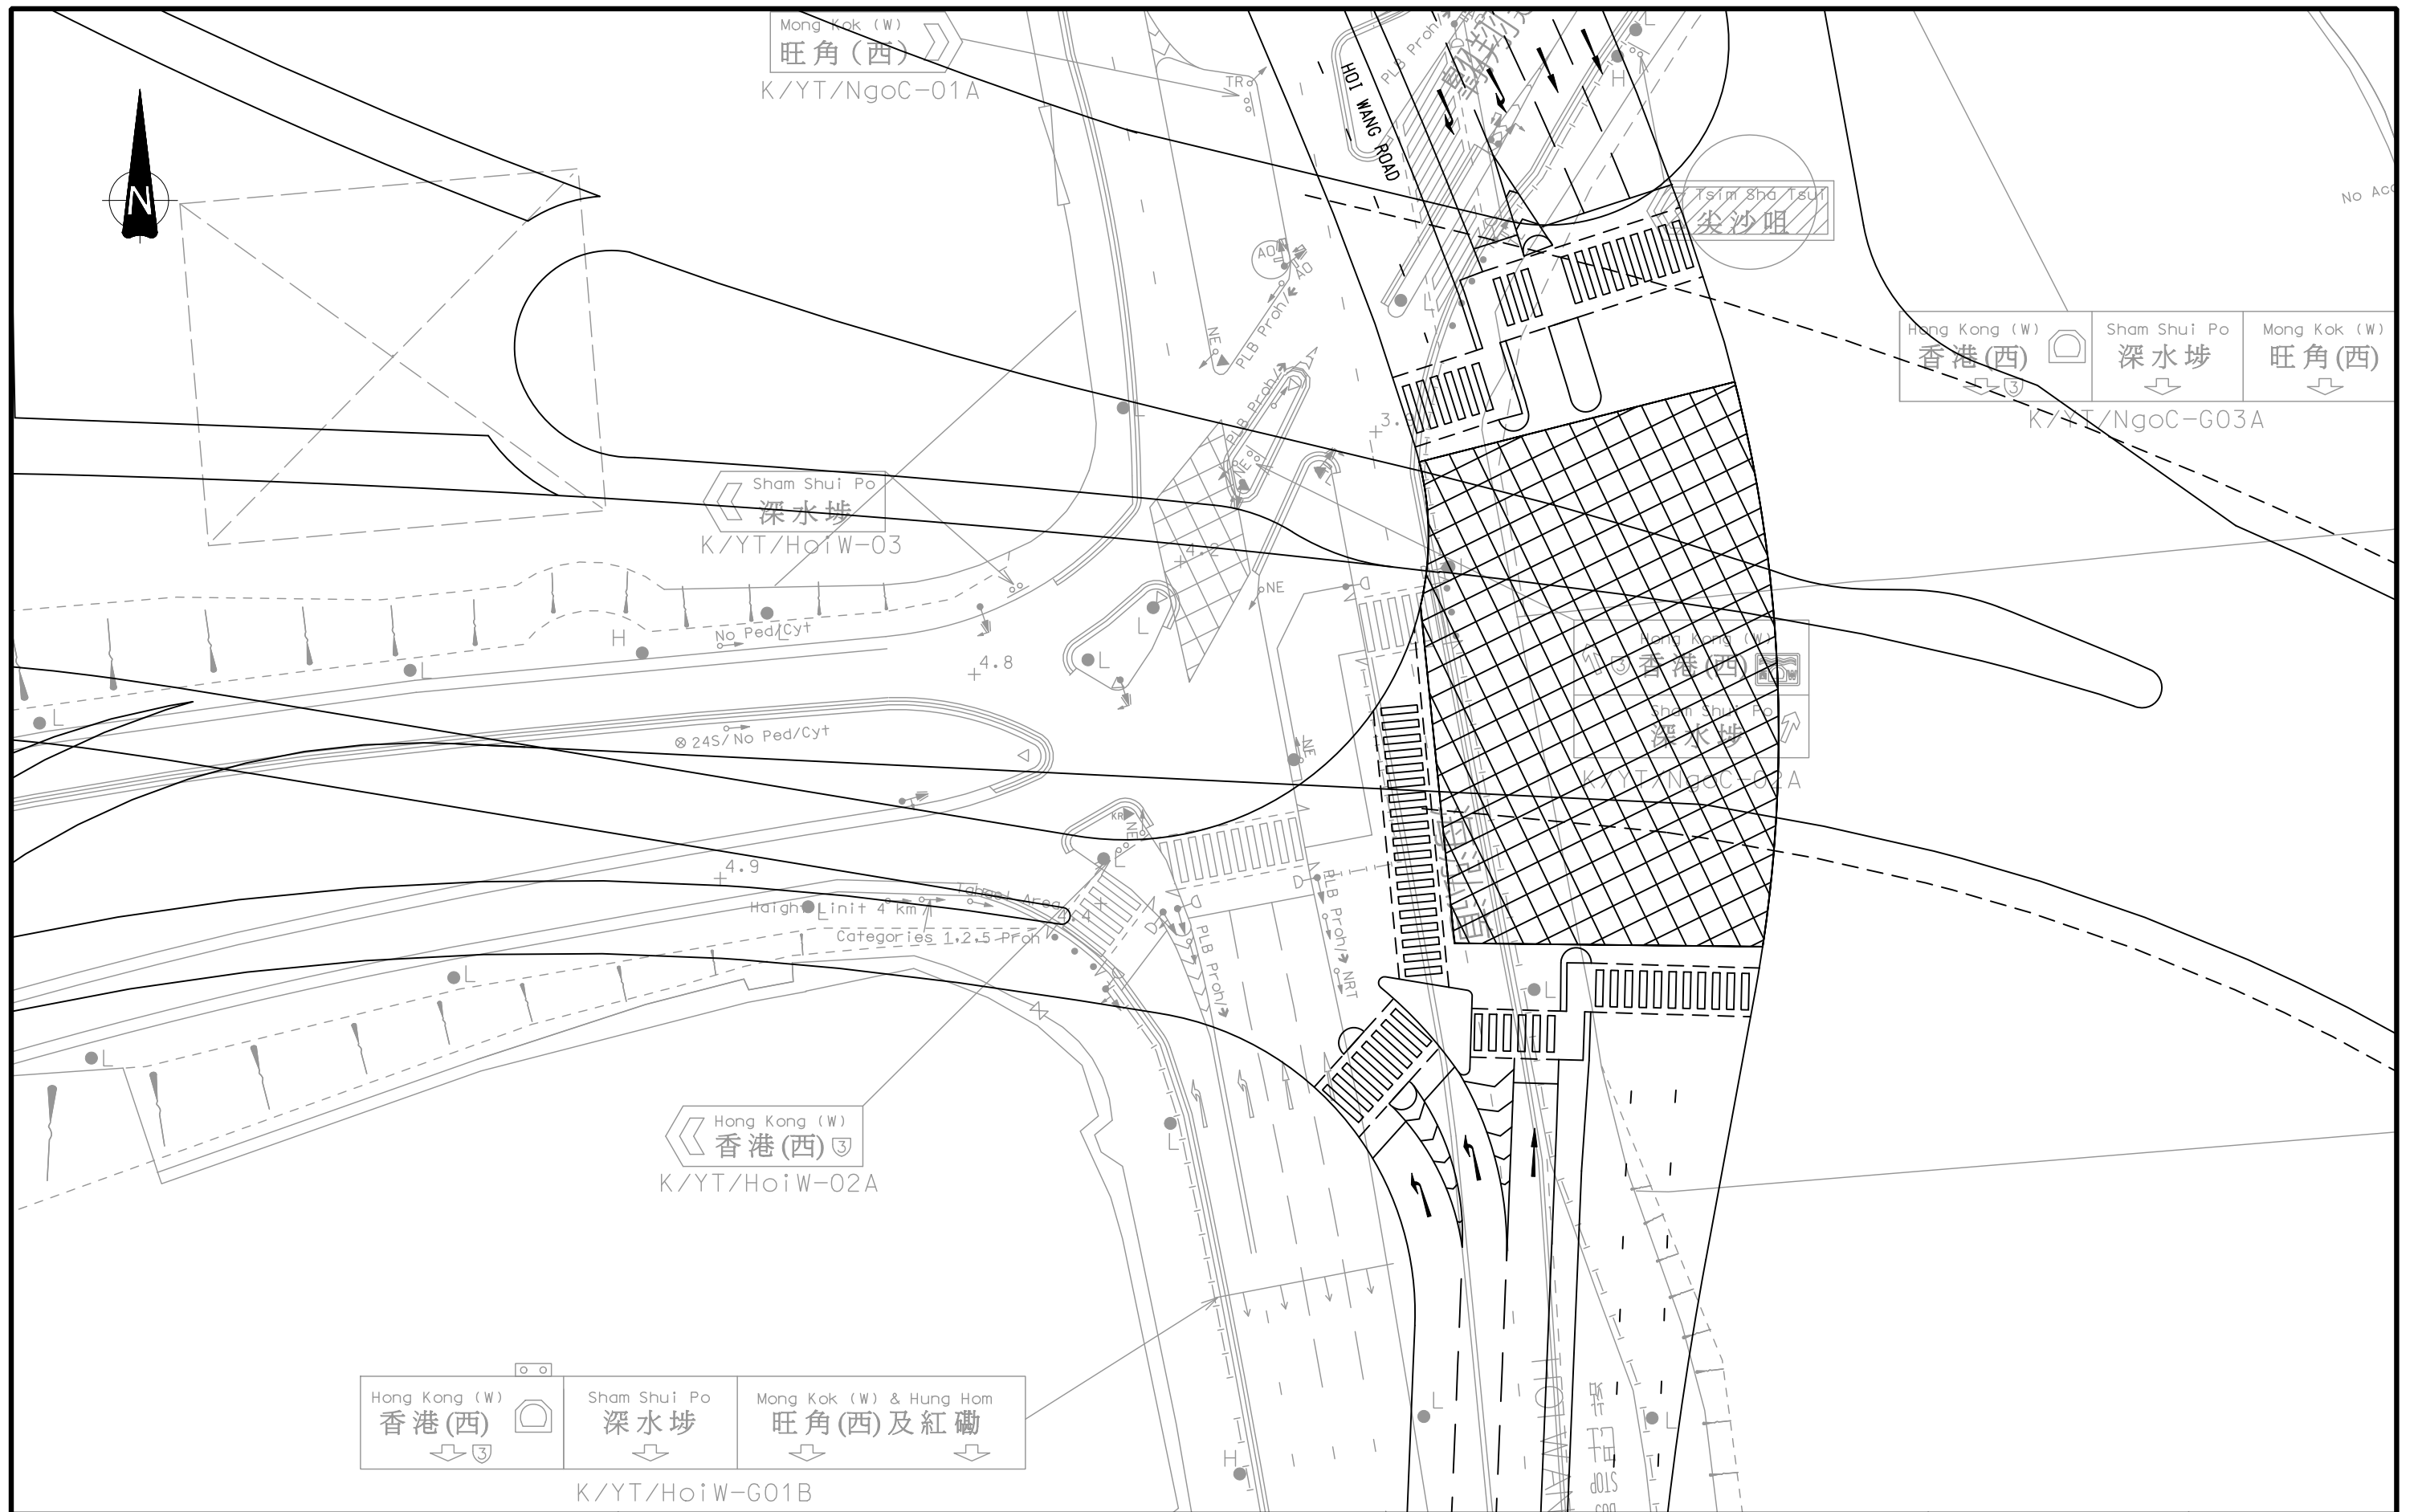


Rev.	Description	Approved	Date
-	-	-	-
-	-	-	-
-	-	-	-
-	-	-	-

AGREEMENT NO. TD 54/2008 WEST KOWLOON RECLAMATION DEVELOPMENT TRAFFIC STUDY

**FUTURE LAYOUT OF JUNCTION OF HOI WANG ROAD /
SLIP ROAD TO YAU MA TEI INTERCHANGE (J4) (FOR REFERENCE ONLY)**

Figure No.	10.8	Rev.	-
Designed By :	HEI	Scale :	1 : 500
Checked By :	SPC	Date :	AUG. 2009
Ref. : 27814/FR/F108.DGN/LIY/26AUG09			



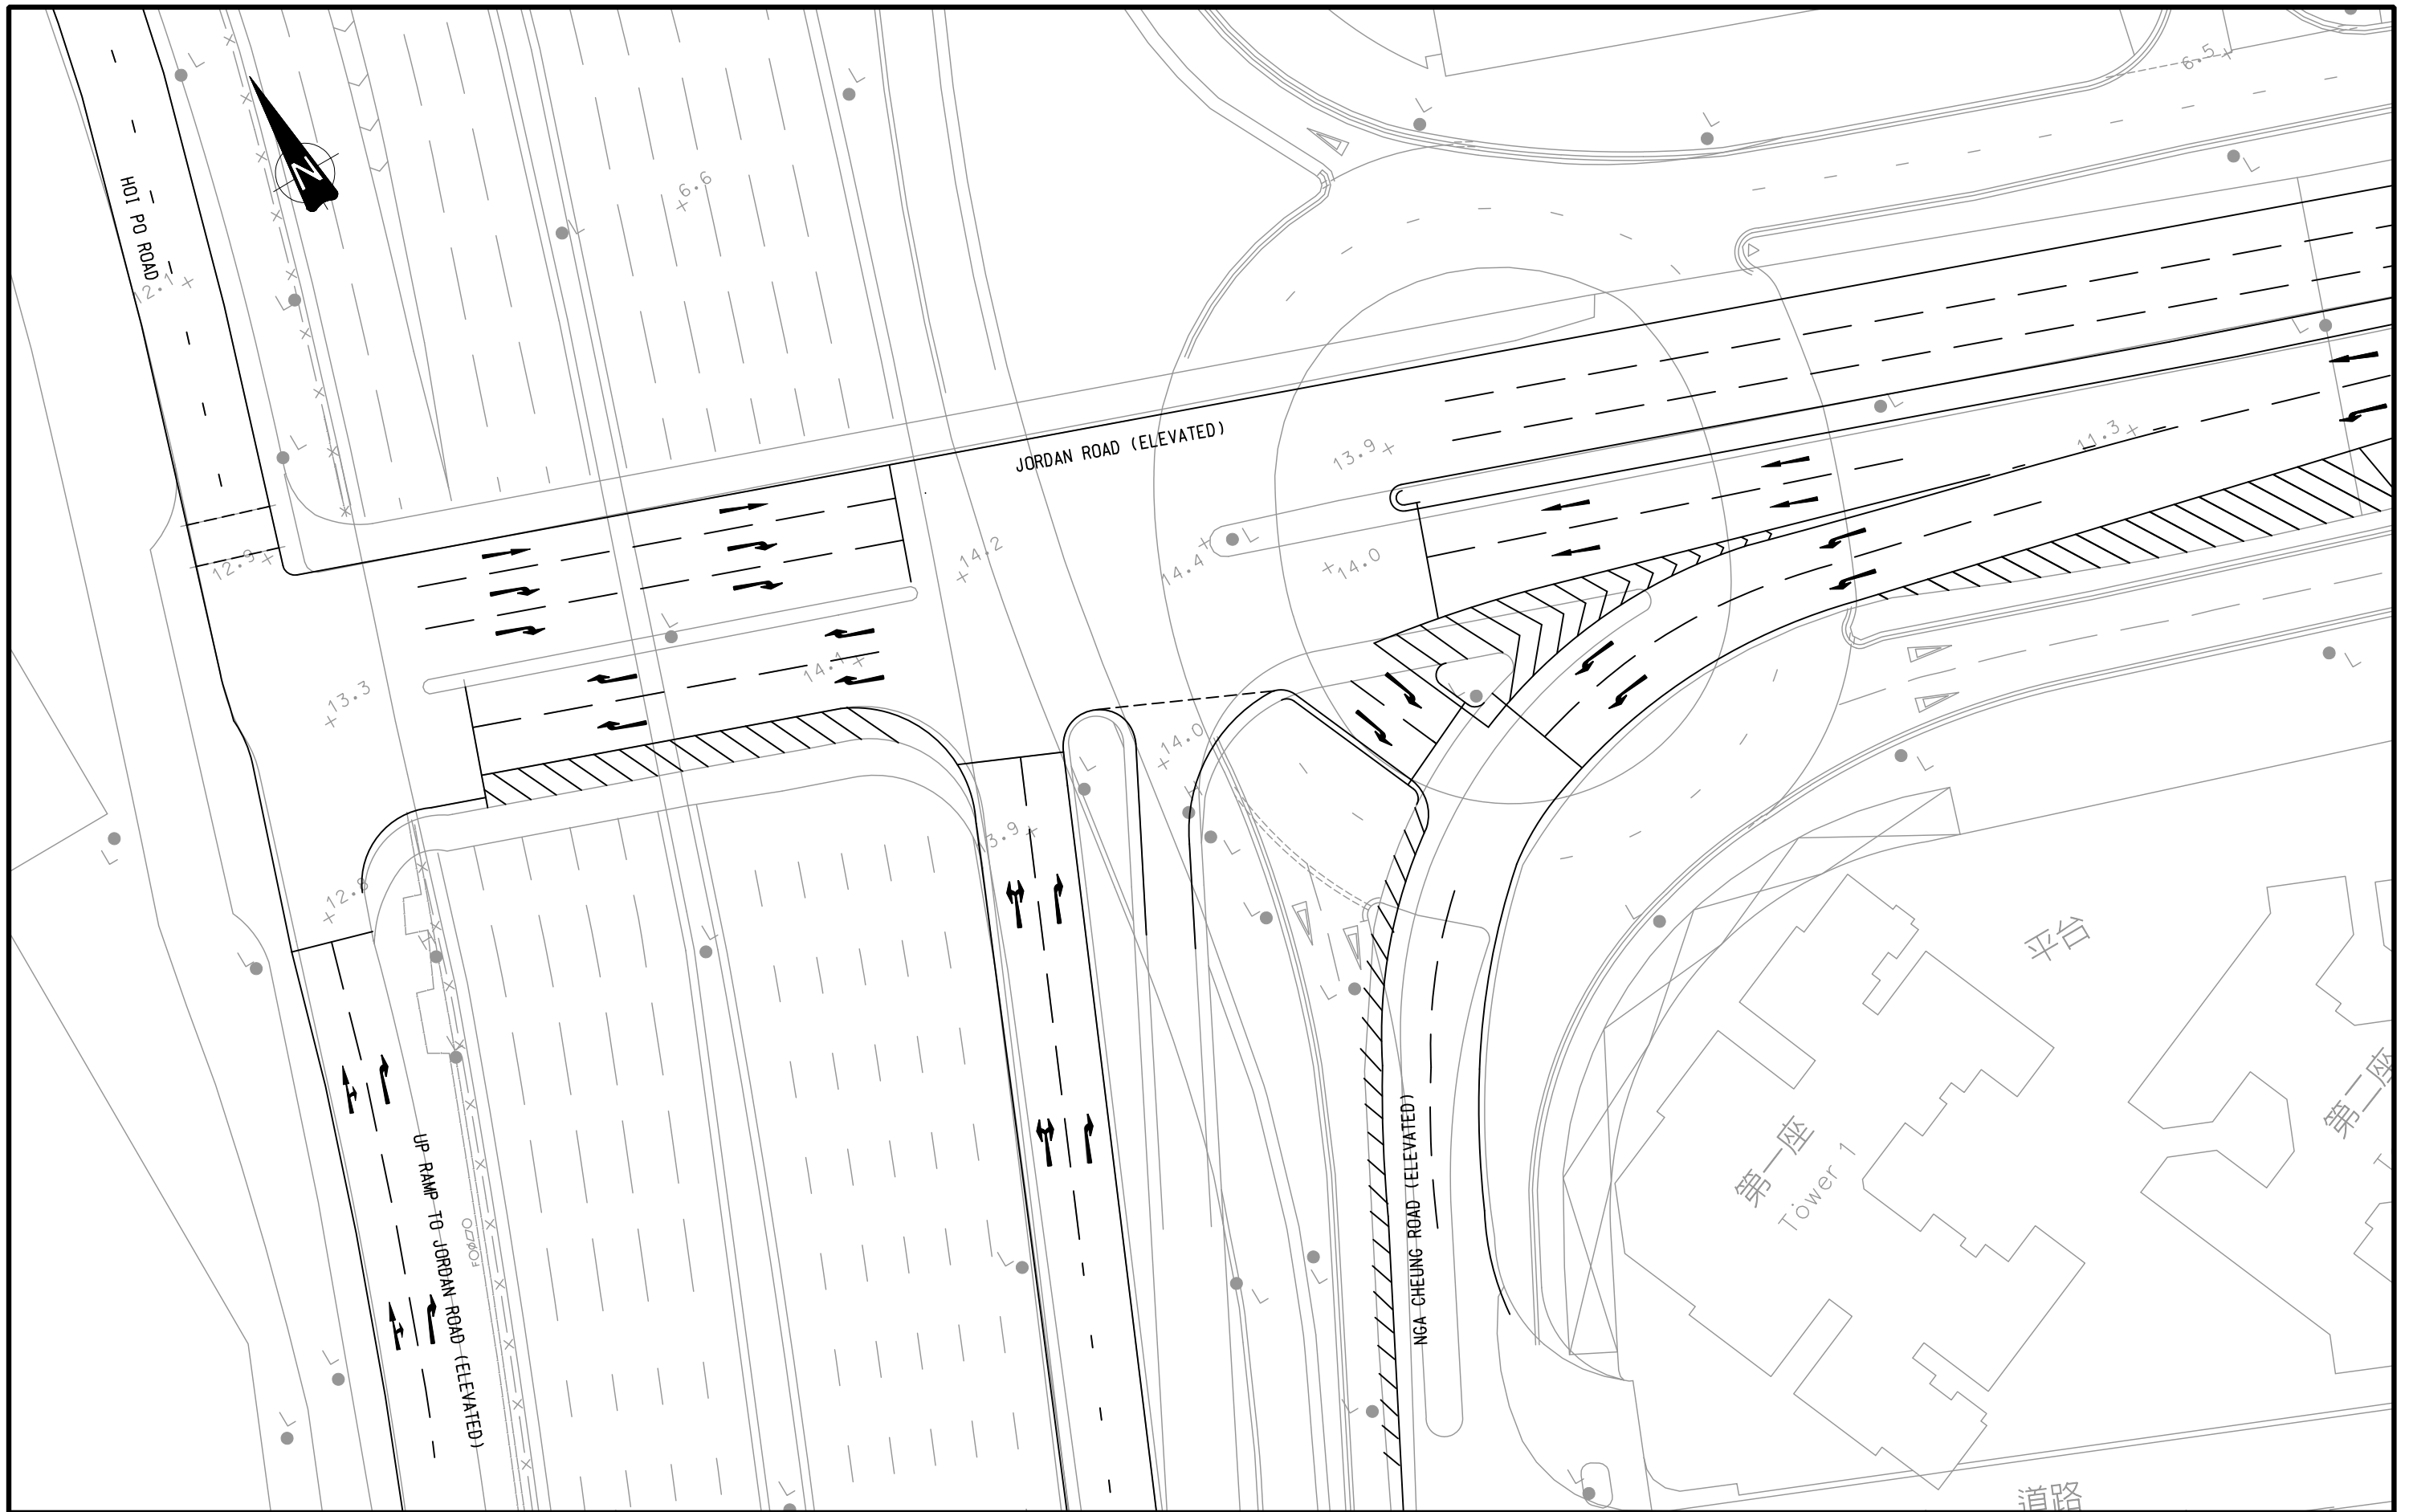

Rev.	Description	Approved	Date


TRAFFIC ANALYSIS FOR CEDD'S SCHEME 6 AND WHC'S NEW SOUTHBOUND INGRESS LINK

**FUTURE LAYOUT OF JUNCTION OF JORDAN ROAD (ELEVATED) /
HOI PO ROAD (J7) AND JORDAN ROAD (ELEVATED) / NGA CHEUNG ROAD (ELEVATED) (J8)**

Figure No.	10.9	Rev.	-
Designed By :	HEI	Scale :	1 : 500
Checked By :	SPC	Date :	AUG. 2009
Ref. : 27814/FR/F109.DGN/LIY/26AUG09			

弘達

MVA HONG KONG LTD.

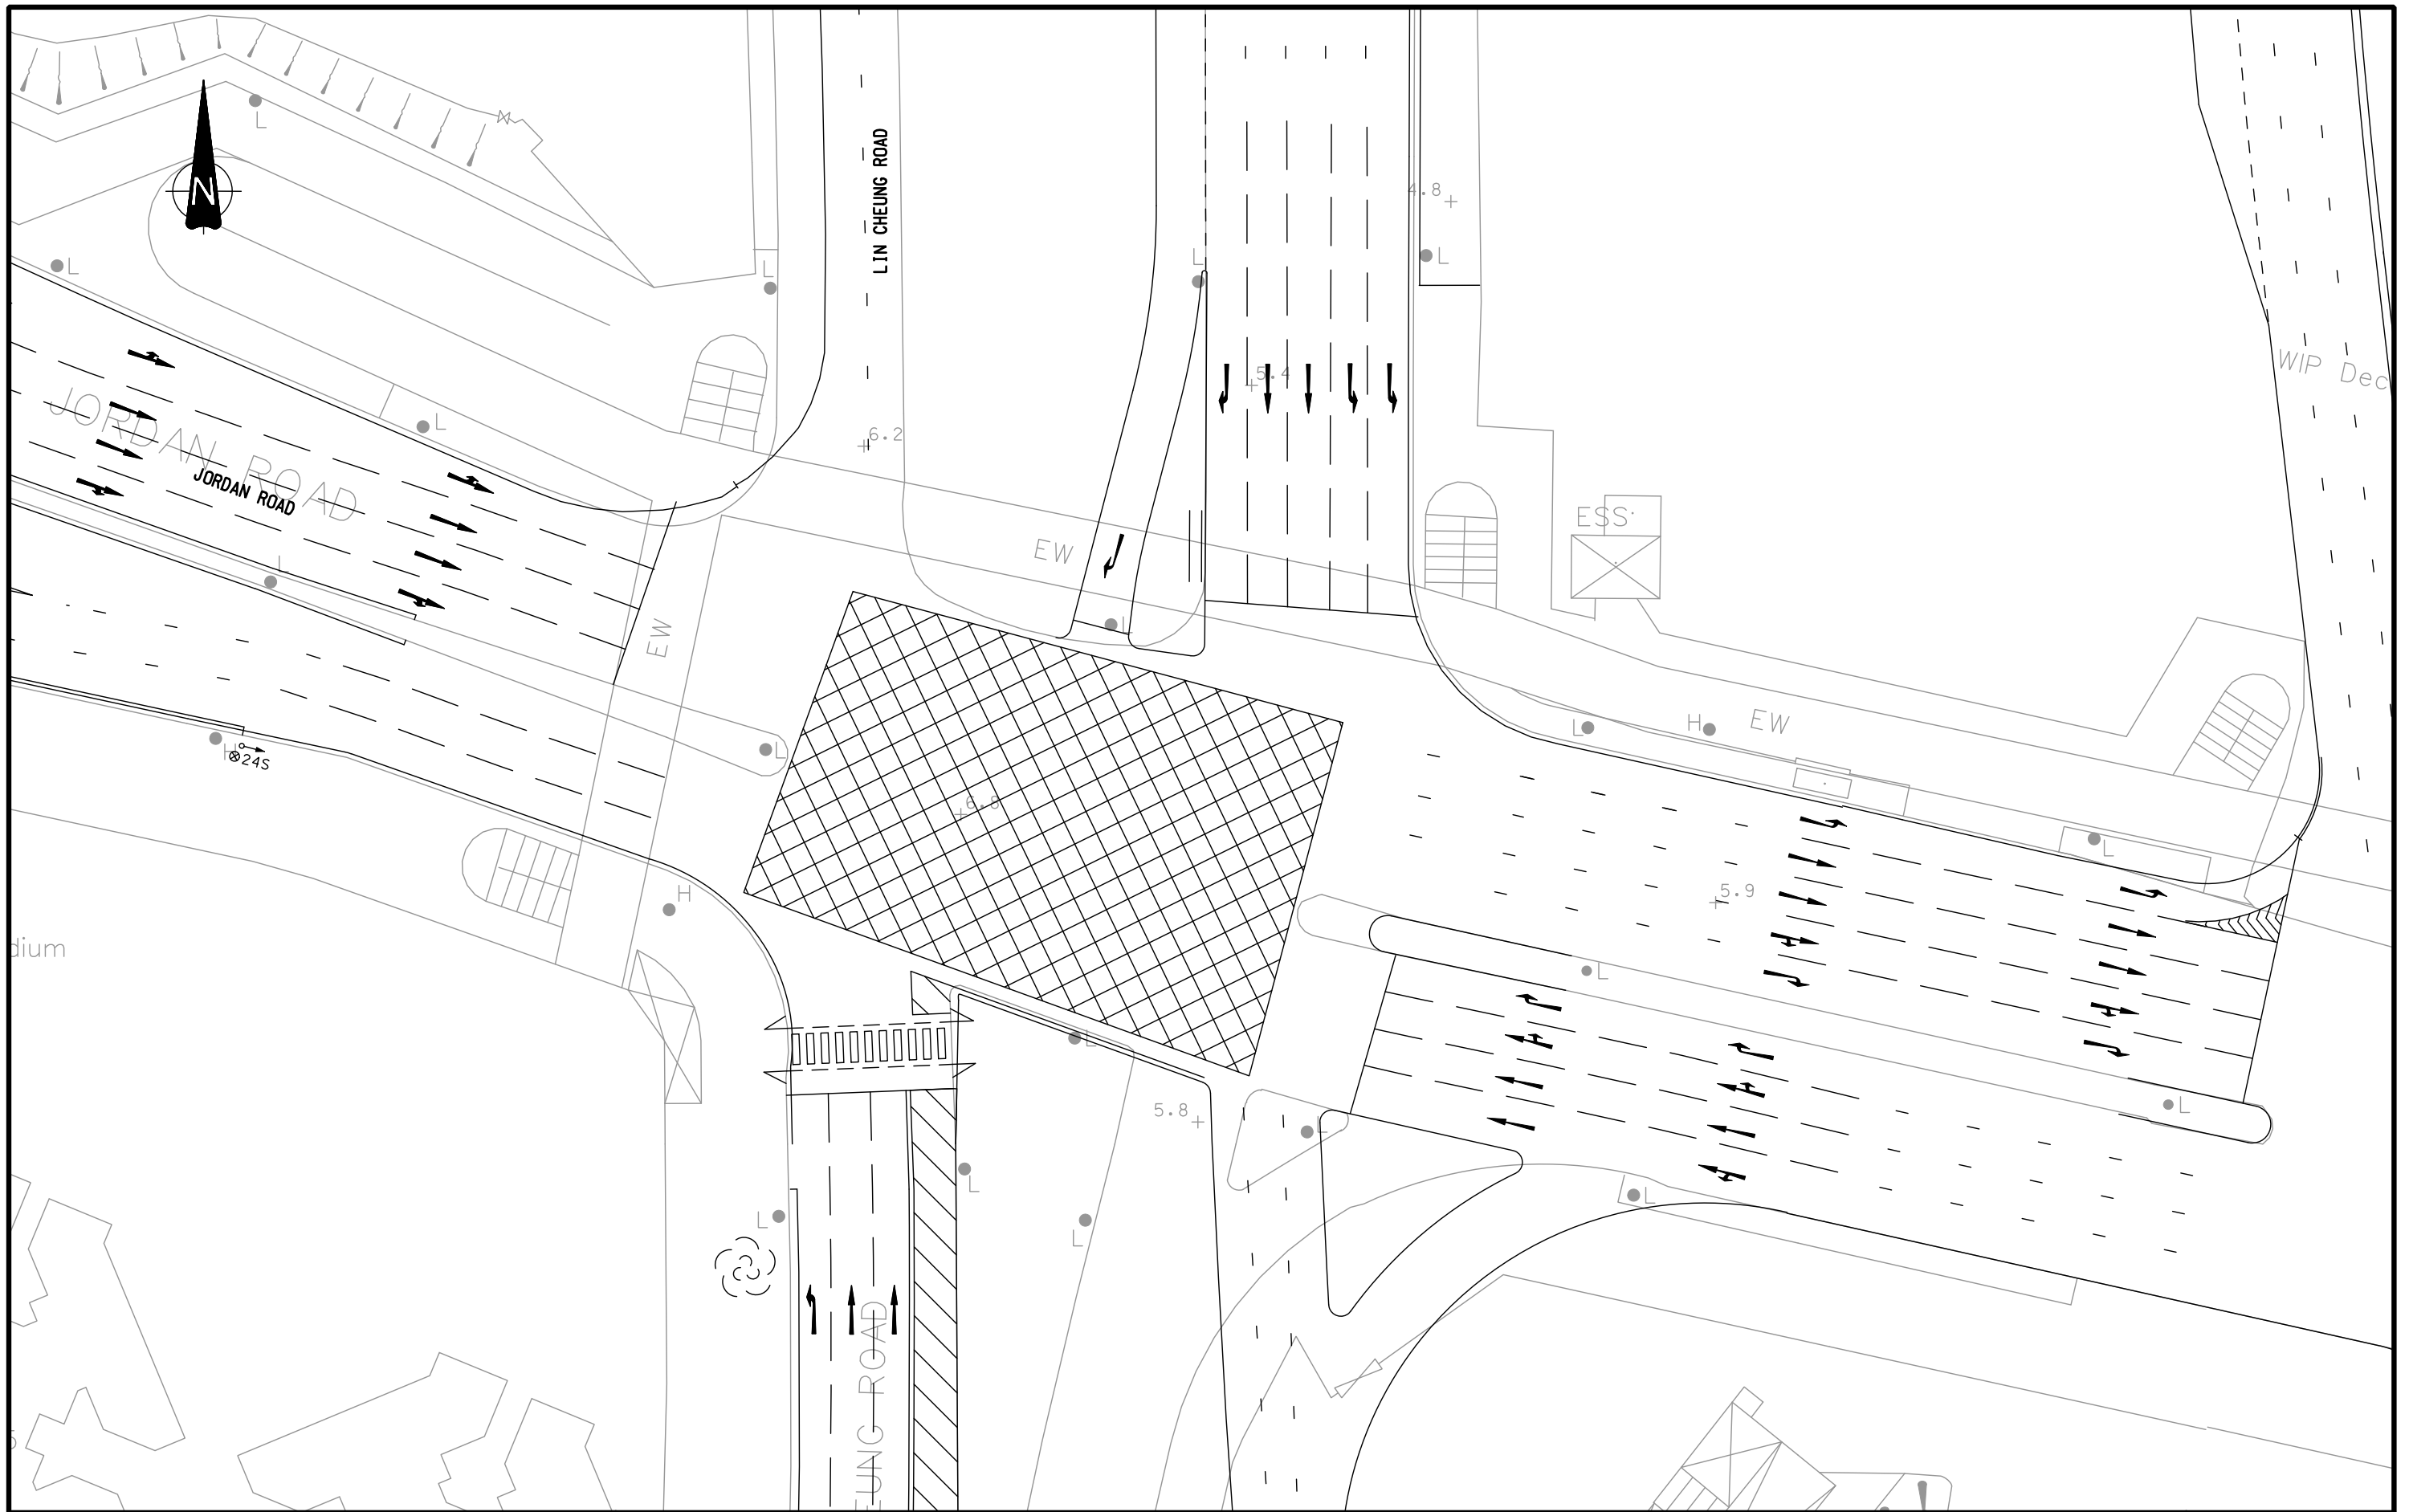


Rev.		Description	Approved	Date
-	-	-	-	-
-	-	-	-	-
-	-	-	-	-
-	-	-	-	-

TRAFFIC ANALYSIS FOR CEDD'S SCHEME 6 AND WHC'S NEW SOUTHBOUND INGRESS LINK

FUTURE LAYOUT OF JUNCTION OF JORDAN ROAD / LIN CHEUNG ROAD (J11)

Figure No.	10.10	Rev.	-
Designed By :	HEI	Scale :	1 : 500
Checked By :	SPC	Date :	AUG. 2009
Ref. : 27814/FR/F1010.DGN/LIY/26AUG09			

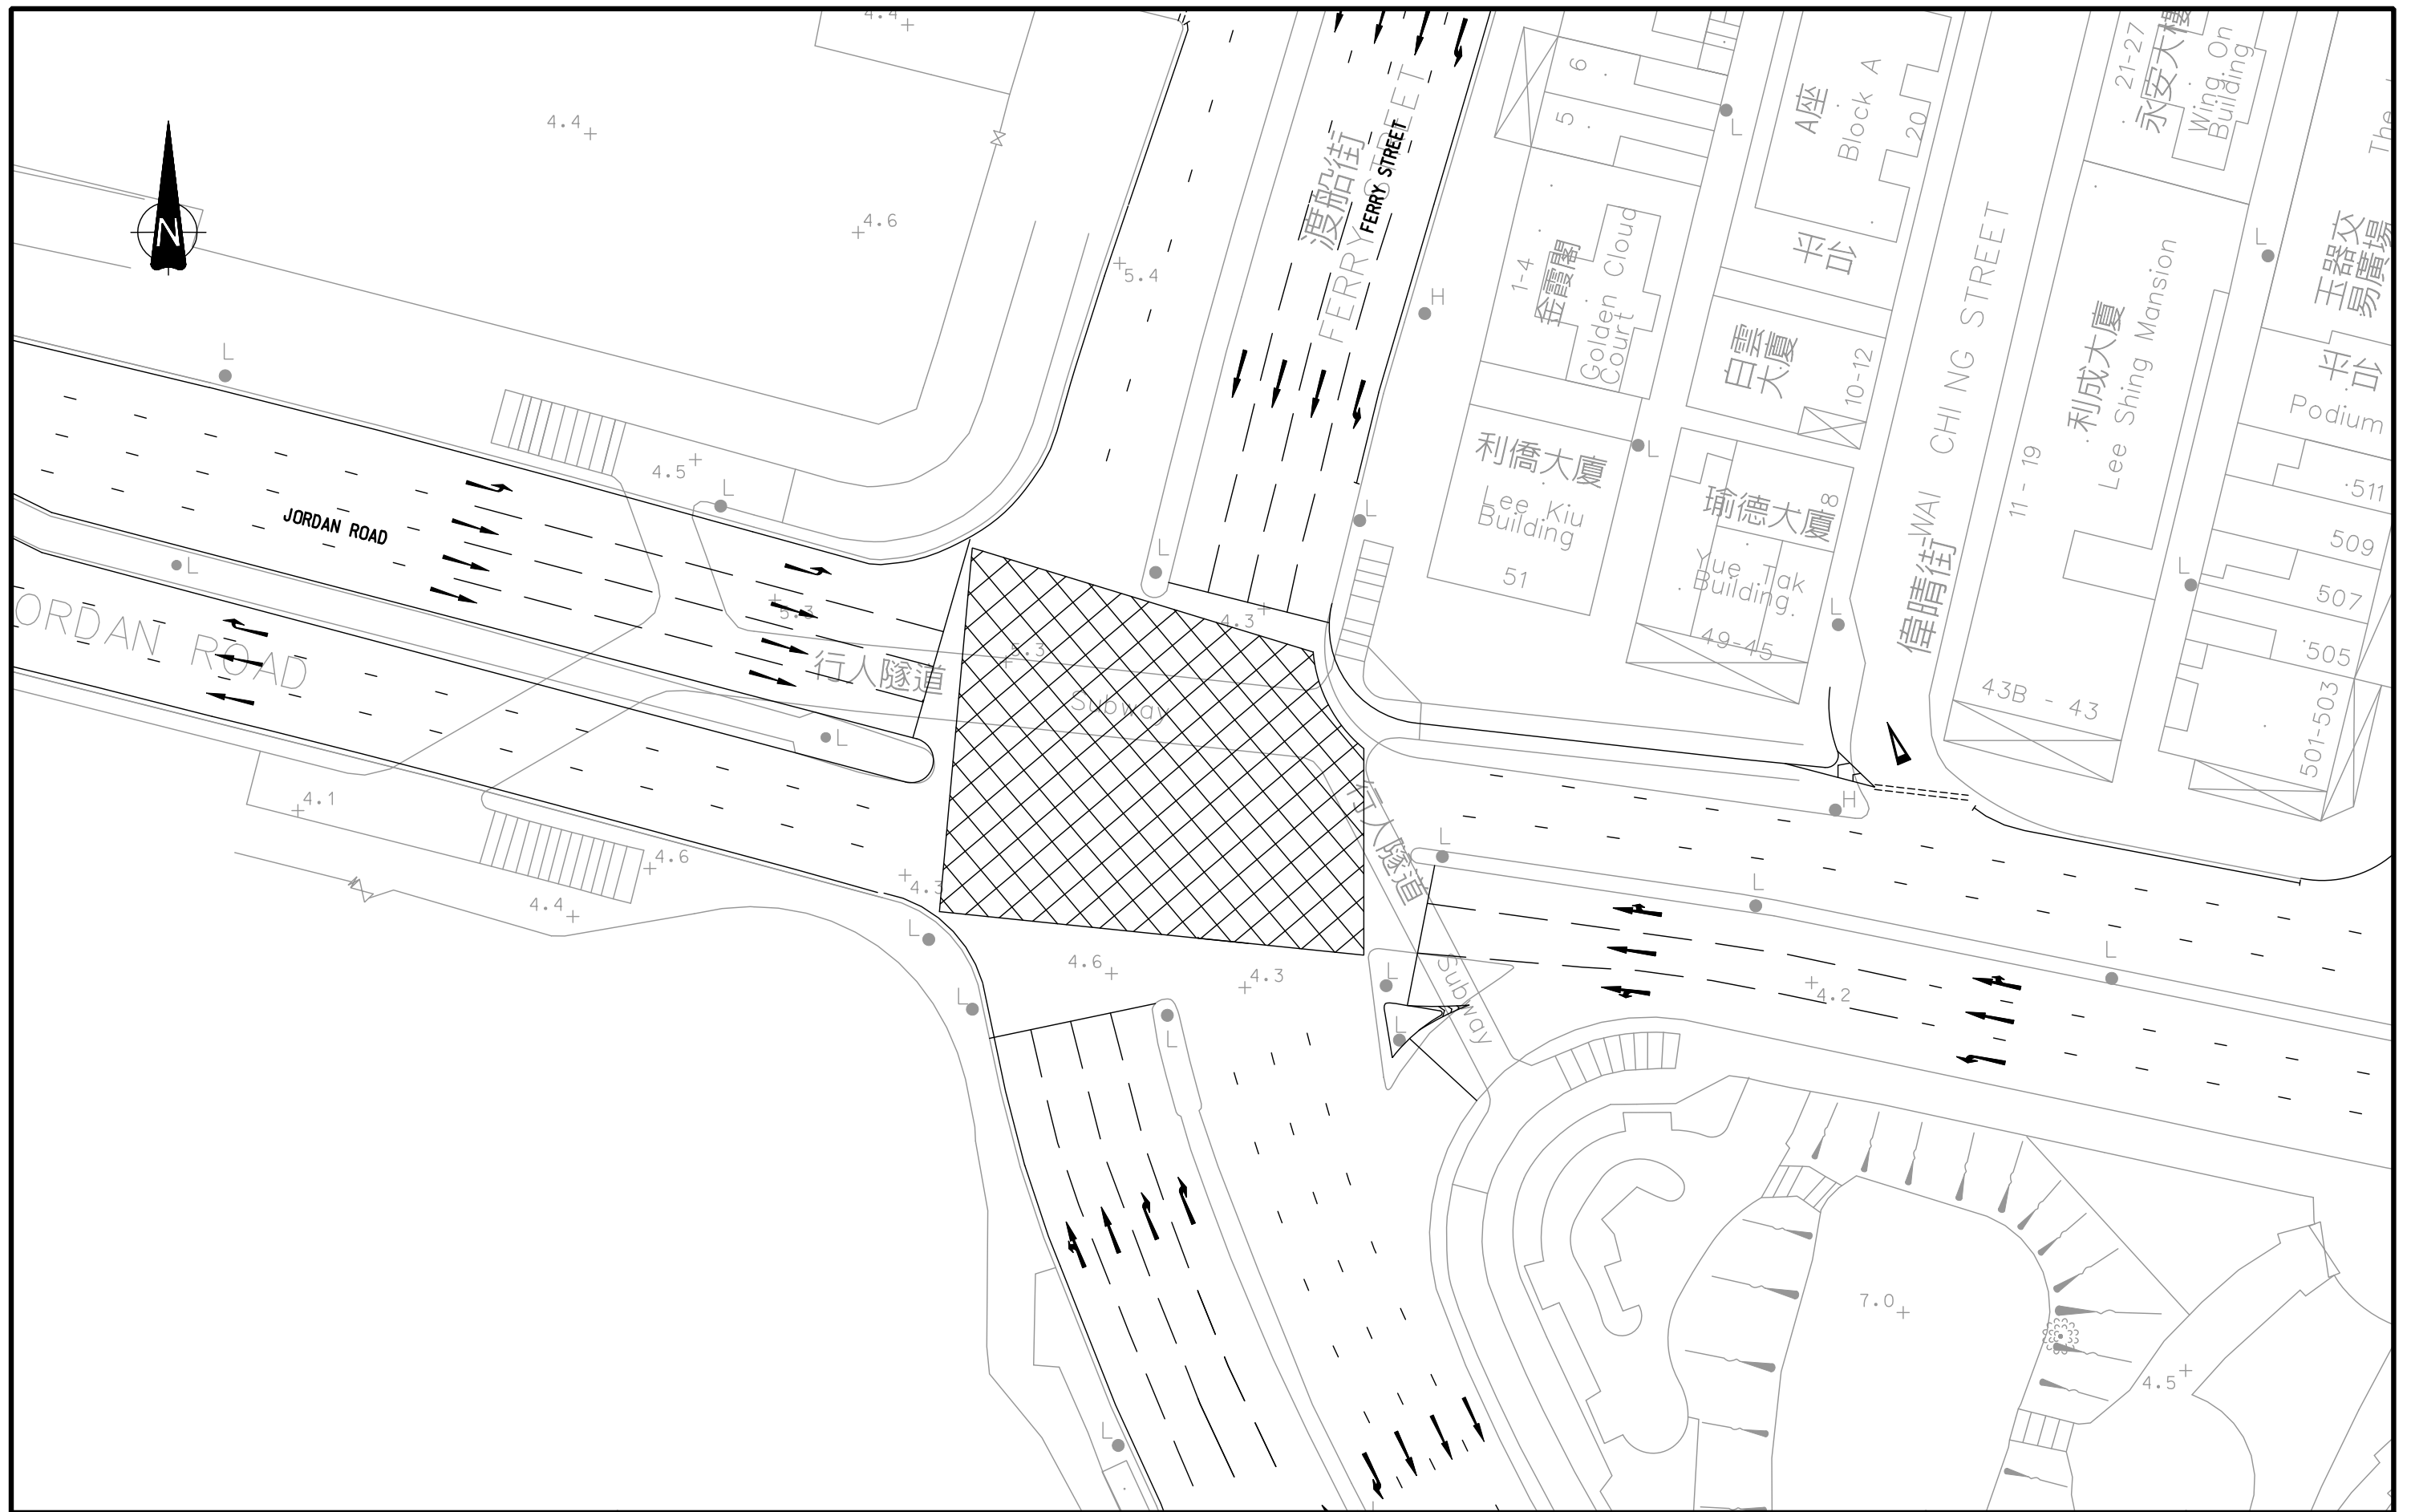


Rev.	Description	Approved	Date
-	-	-	-
-	-	-	-
-	-	-	-
-	-	-	-

TRAFFIC ANALYSIS FOR CEDD'S SCHEME 6 AND WHC'S NEW SOUTHBOUND INGRESS LINK

FUTURE LAYOUT OF JUNCTION OF JORDAN ROAD / FERRY STREET / CANTON ROAD (J12)

Figure No.	10.11	Rev.	-
Designed By :	HEI	Scale :	1 : 500
Checked By :	SPC	Date :	AUG. 2009
Ref. : 27814/FR/F1011.DGN/LIY/26AUG09			

弘達
MVA HONG KONG LTD.

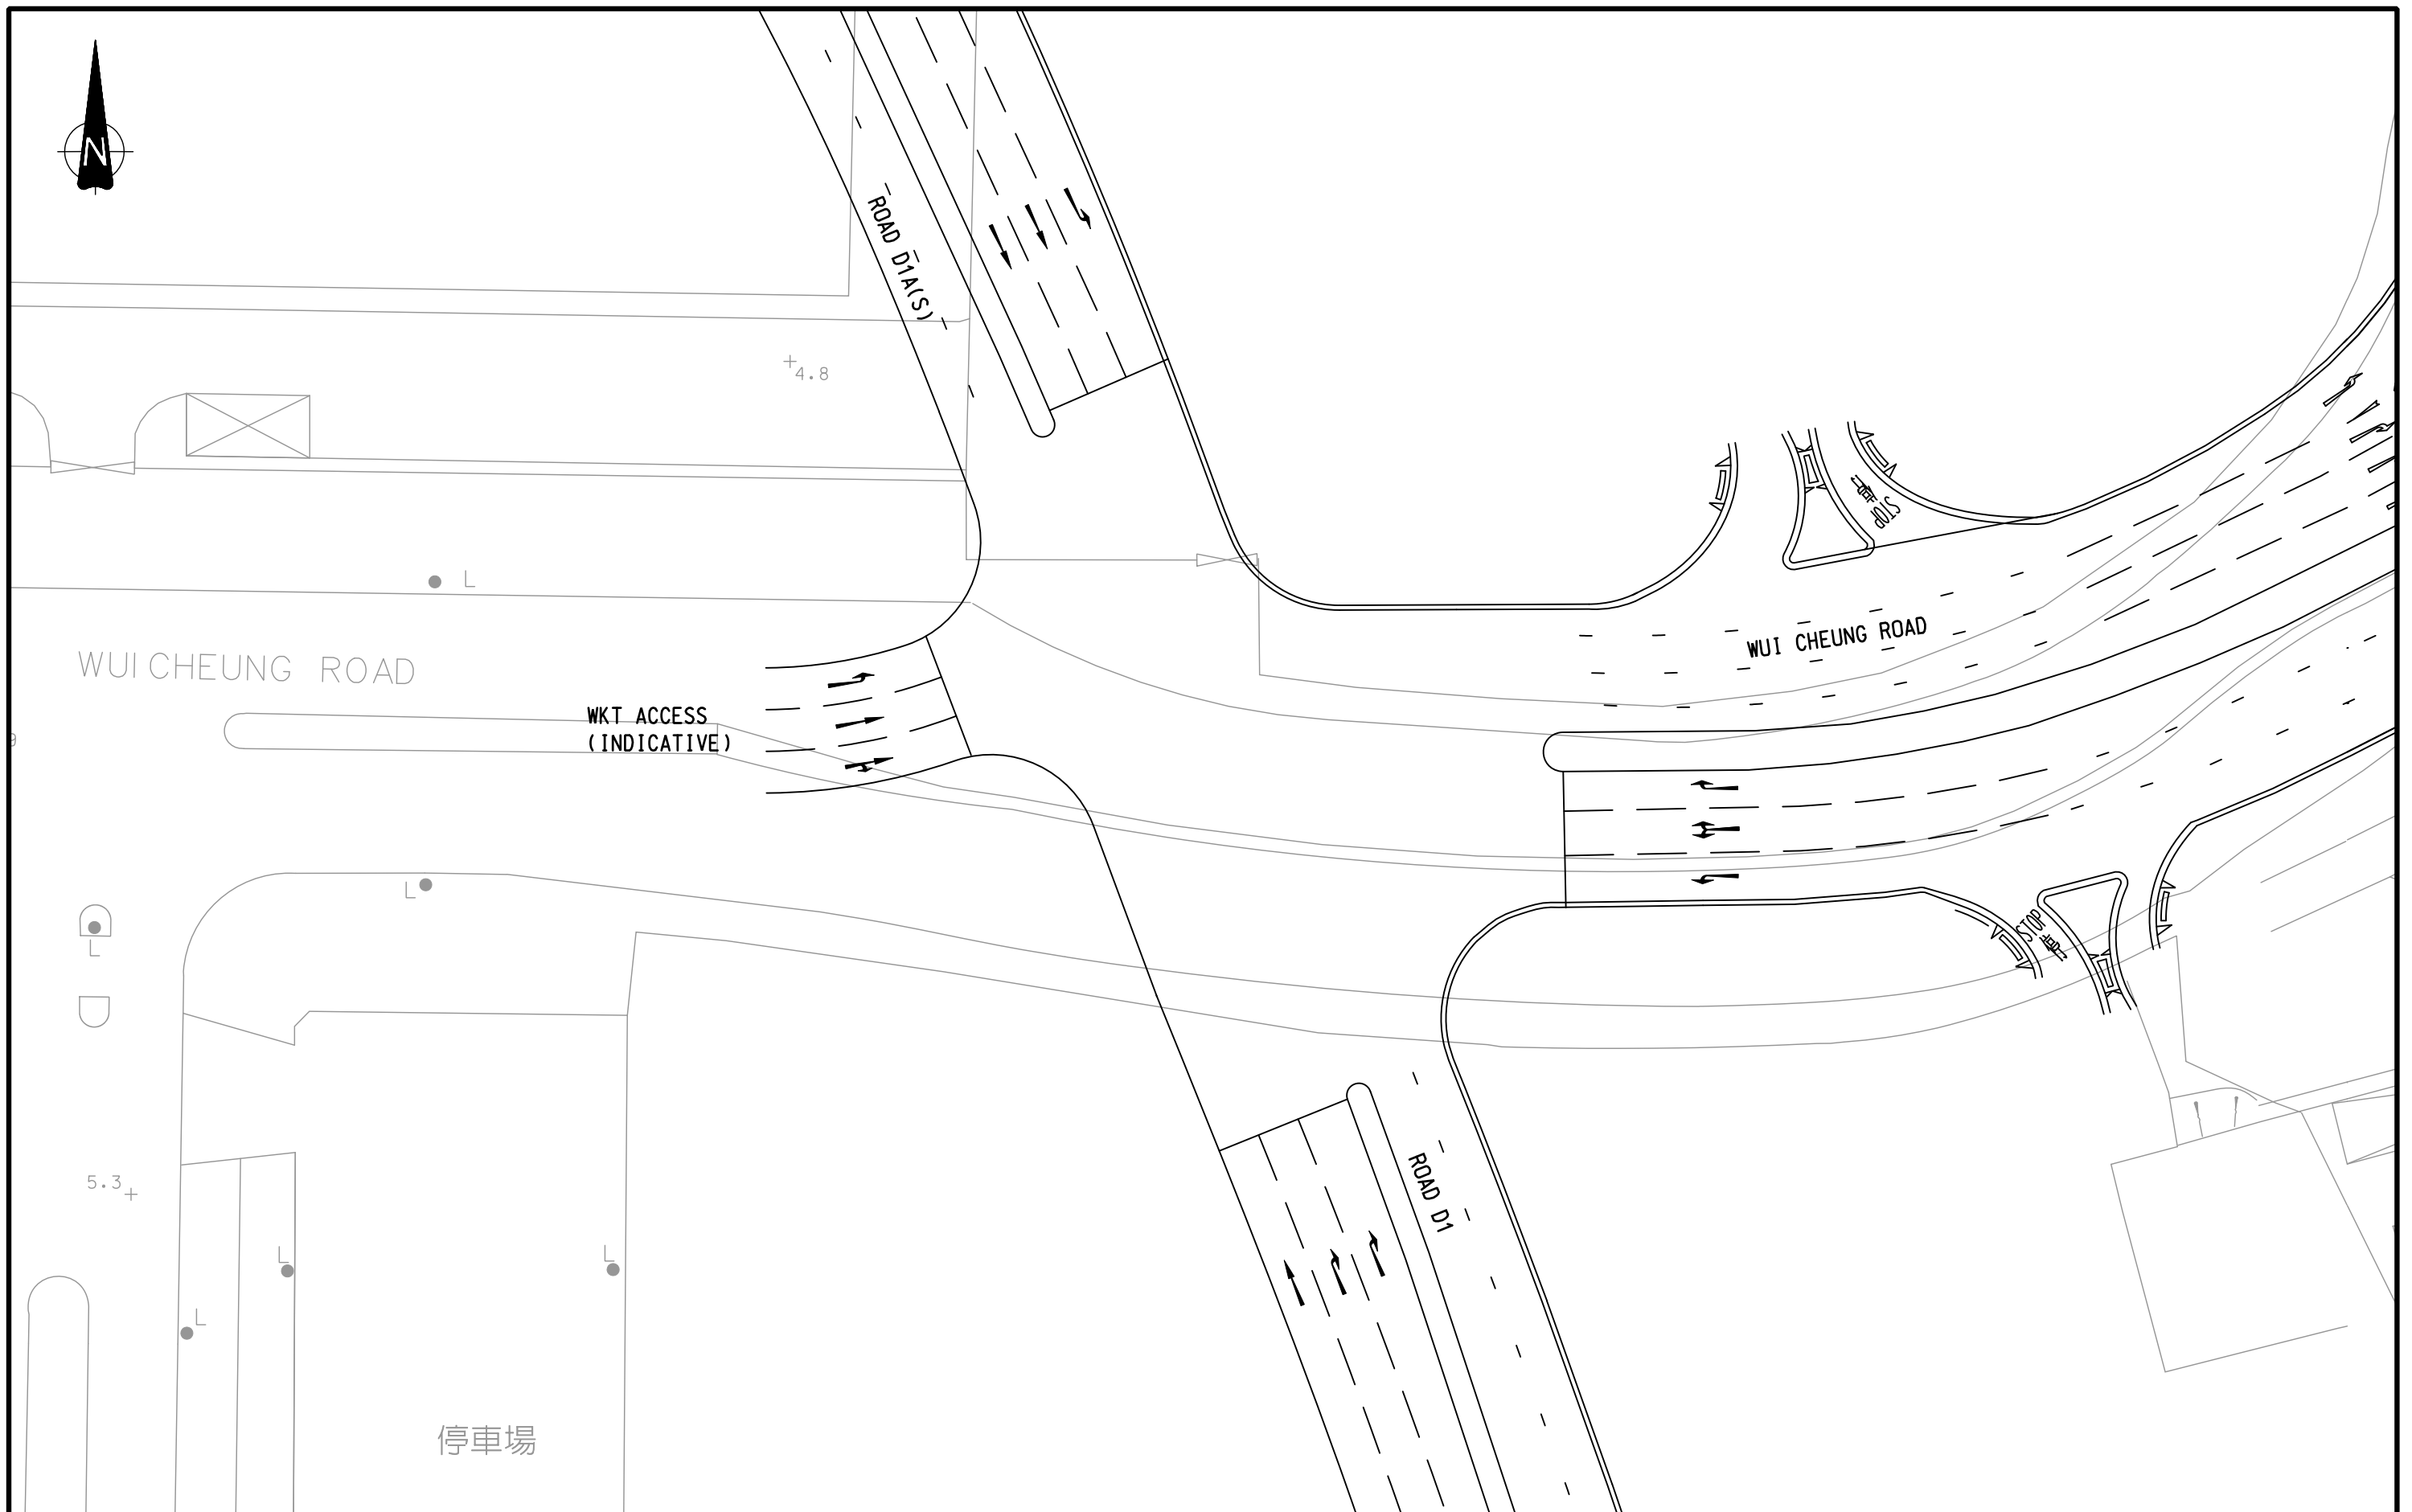

Rev.	Description	Approved	Date
-	-	-	-
-	-	-	-
-	-	-	-
-	-	-	-


TRAFFIC ANALYSIS FOR CEDD'S SCHEME 6 AND WHC'S NEW SOUTHBOUND INGRESS LINK

FUTURE LAYOUT OF JUNCTION OF WUI CHEUNG ROAD / ROAD D1A(S) / ROAD D1 (J14)

Figure No.	10.12	Rev.	-
Designed By :	HEI	Scale :	1 : 500
Checked By :	SPC	Date :	AUG. 2009
Ref. : 27814/FR/F1012.DGN/LIY/26AUG09			



MVA HONG KONG LTD.

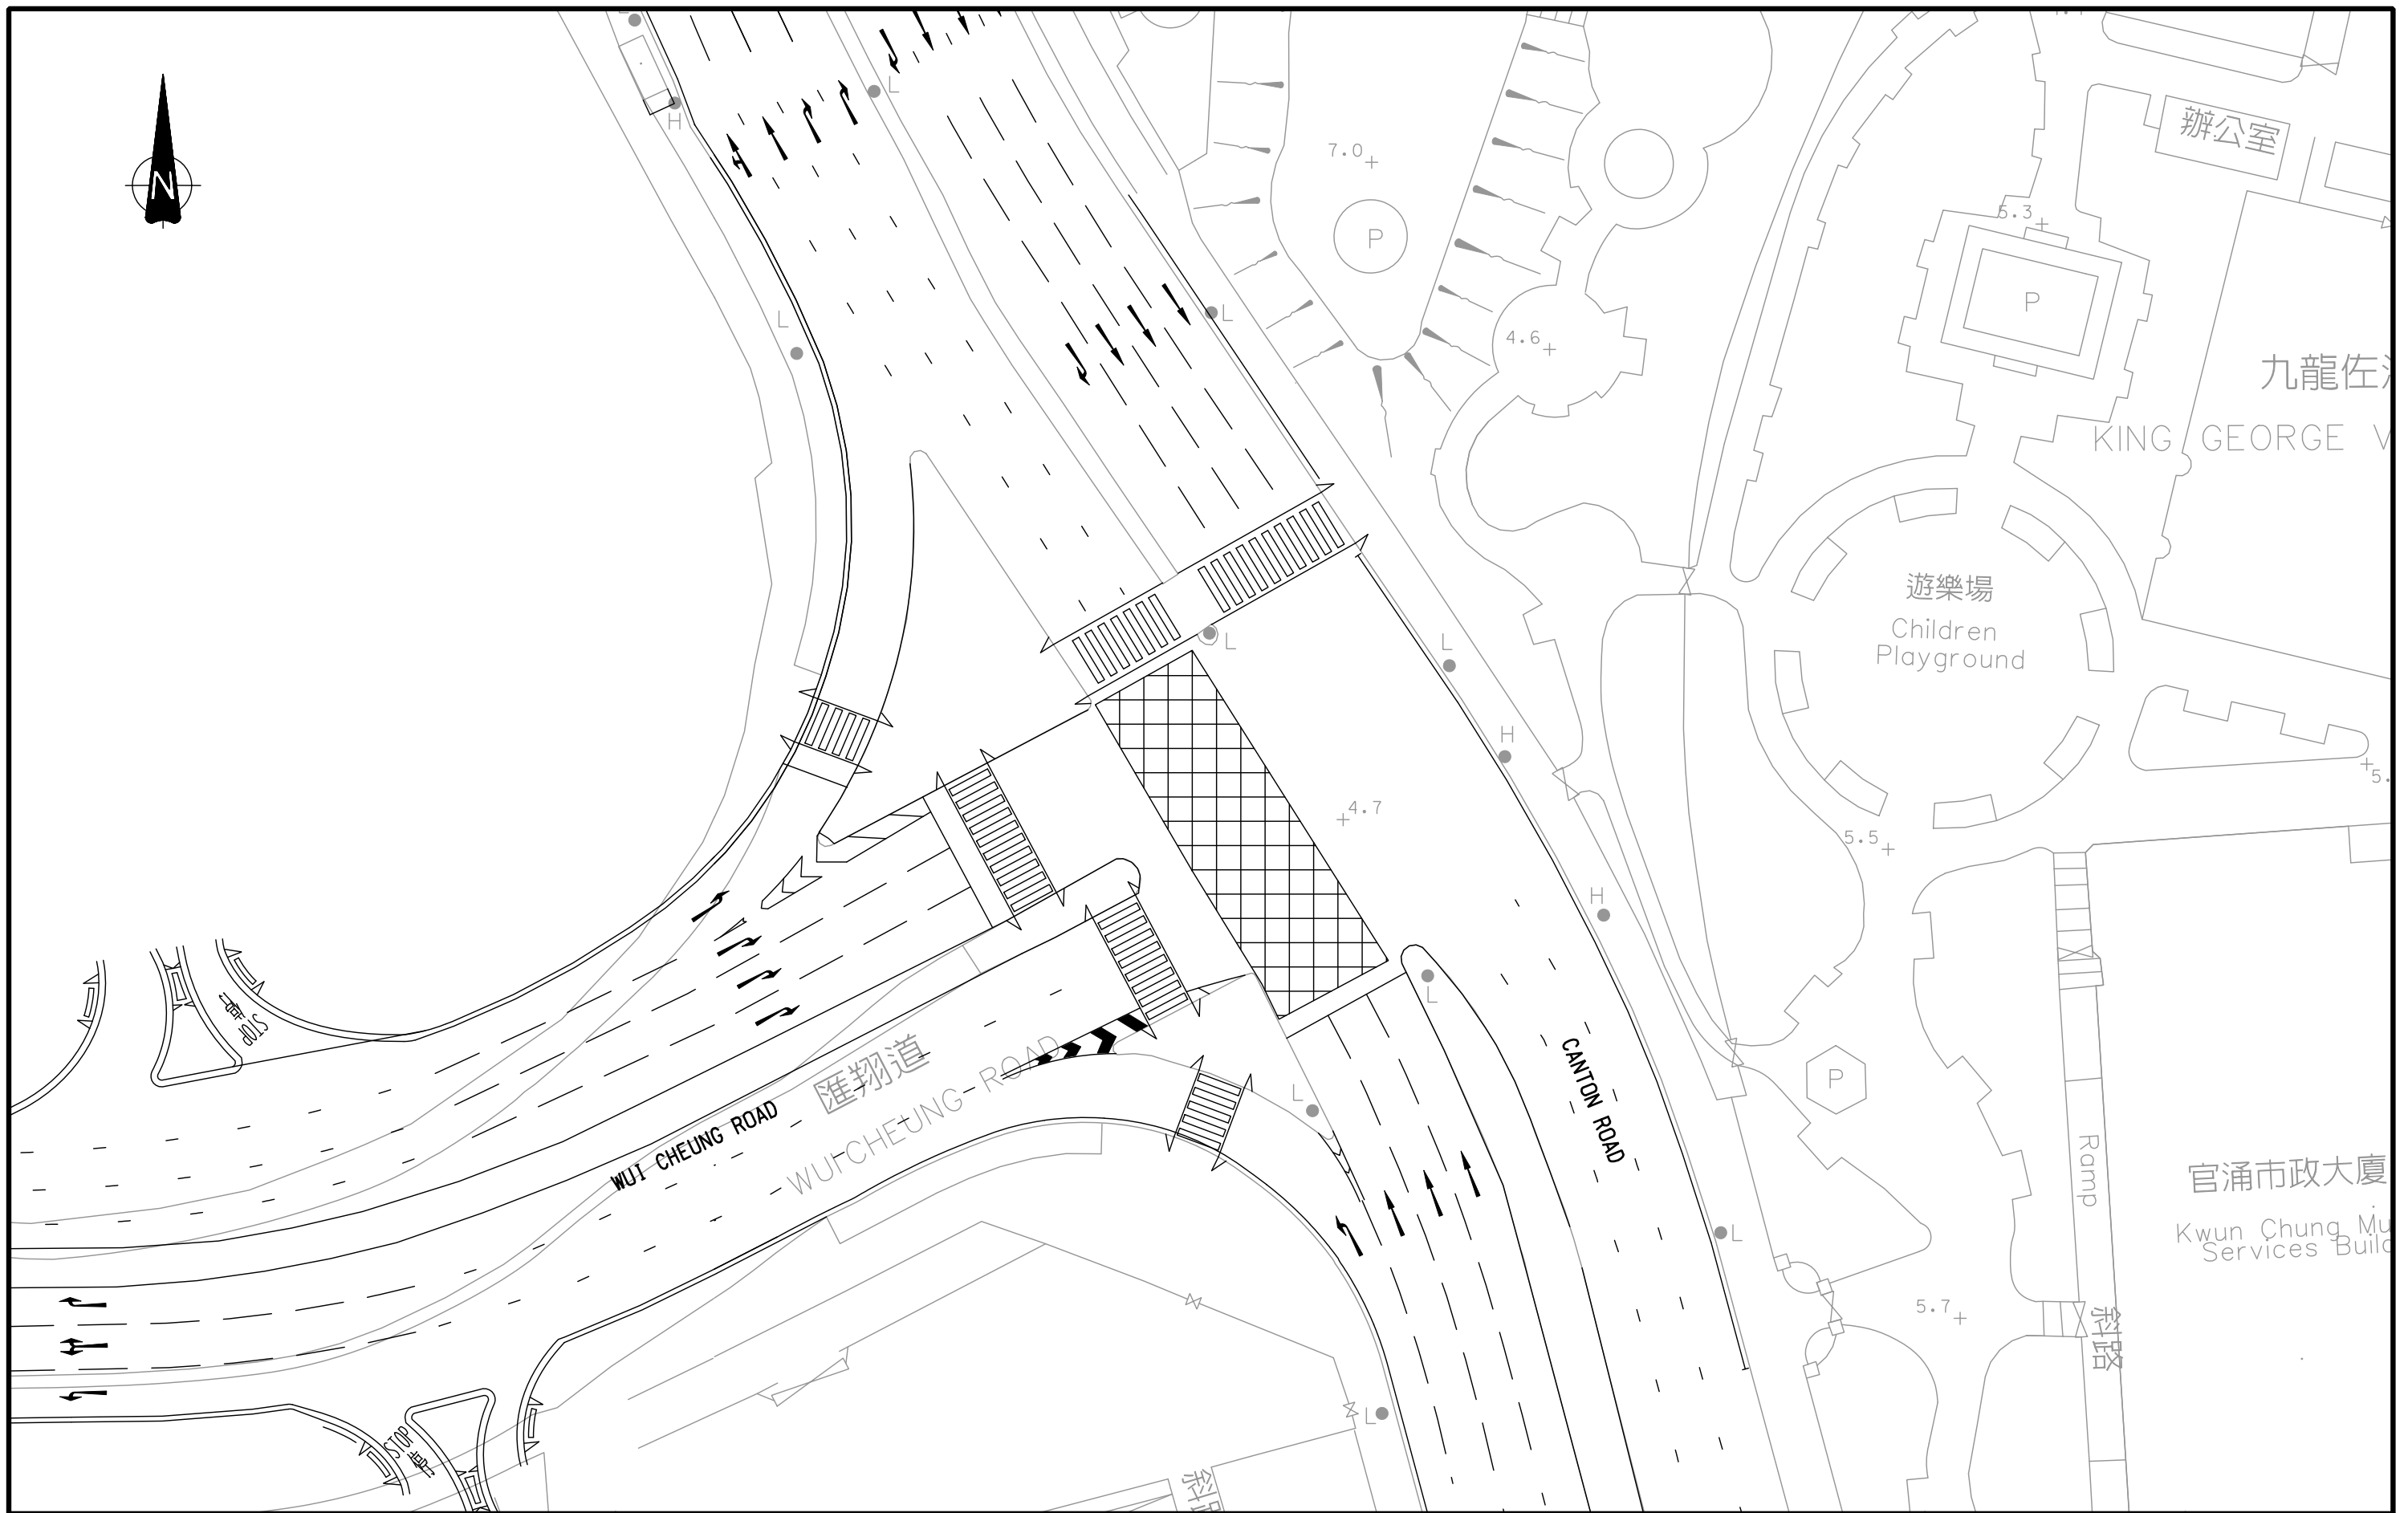

Rev.	Description	Approved	Date
-	-	-	-
-	-	-	-
-	-	-	-
-	-	-	-


TRAFFIC ANALYSIS FOR CEDD'S SCHEME 6 AND WHC'S NEW SOUTHBOUND INGRESS LINK

FUTURE LAYOUT OF JUNCTION OF WUI CHEUNG ROAD / CANTON ROAD (J15)

Figure No.	10.13	Rev.	-
Designed By :	HEI	Scale :	1 : 500
Checked By :	SPC	Date :	AUG. 2009
Ref. : 27814/FR/F1013.DGM/LIY/26AUG09			

MVA HONG KONG LTD.

弘達

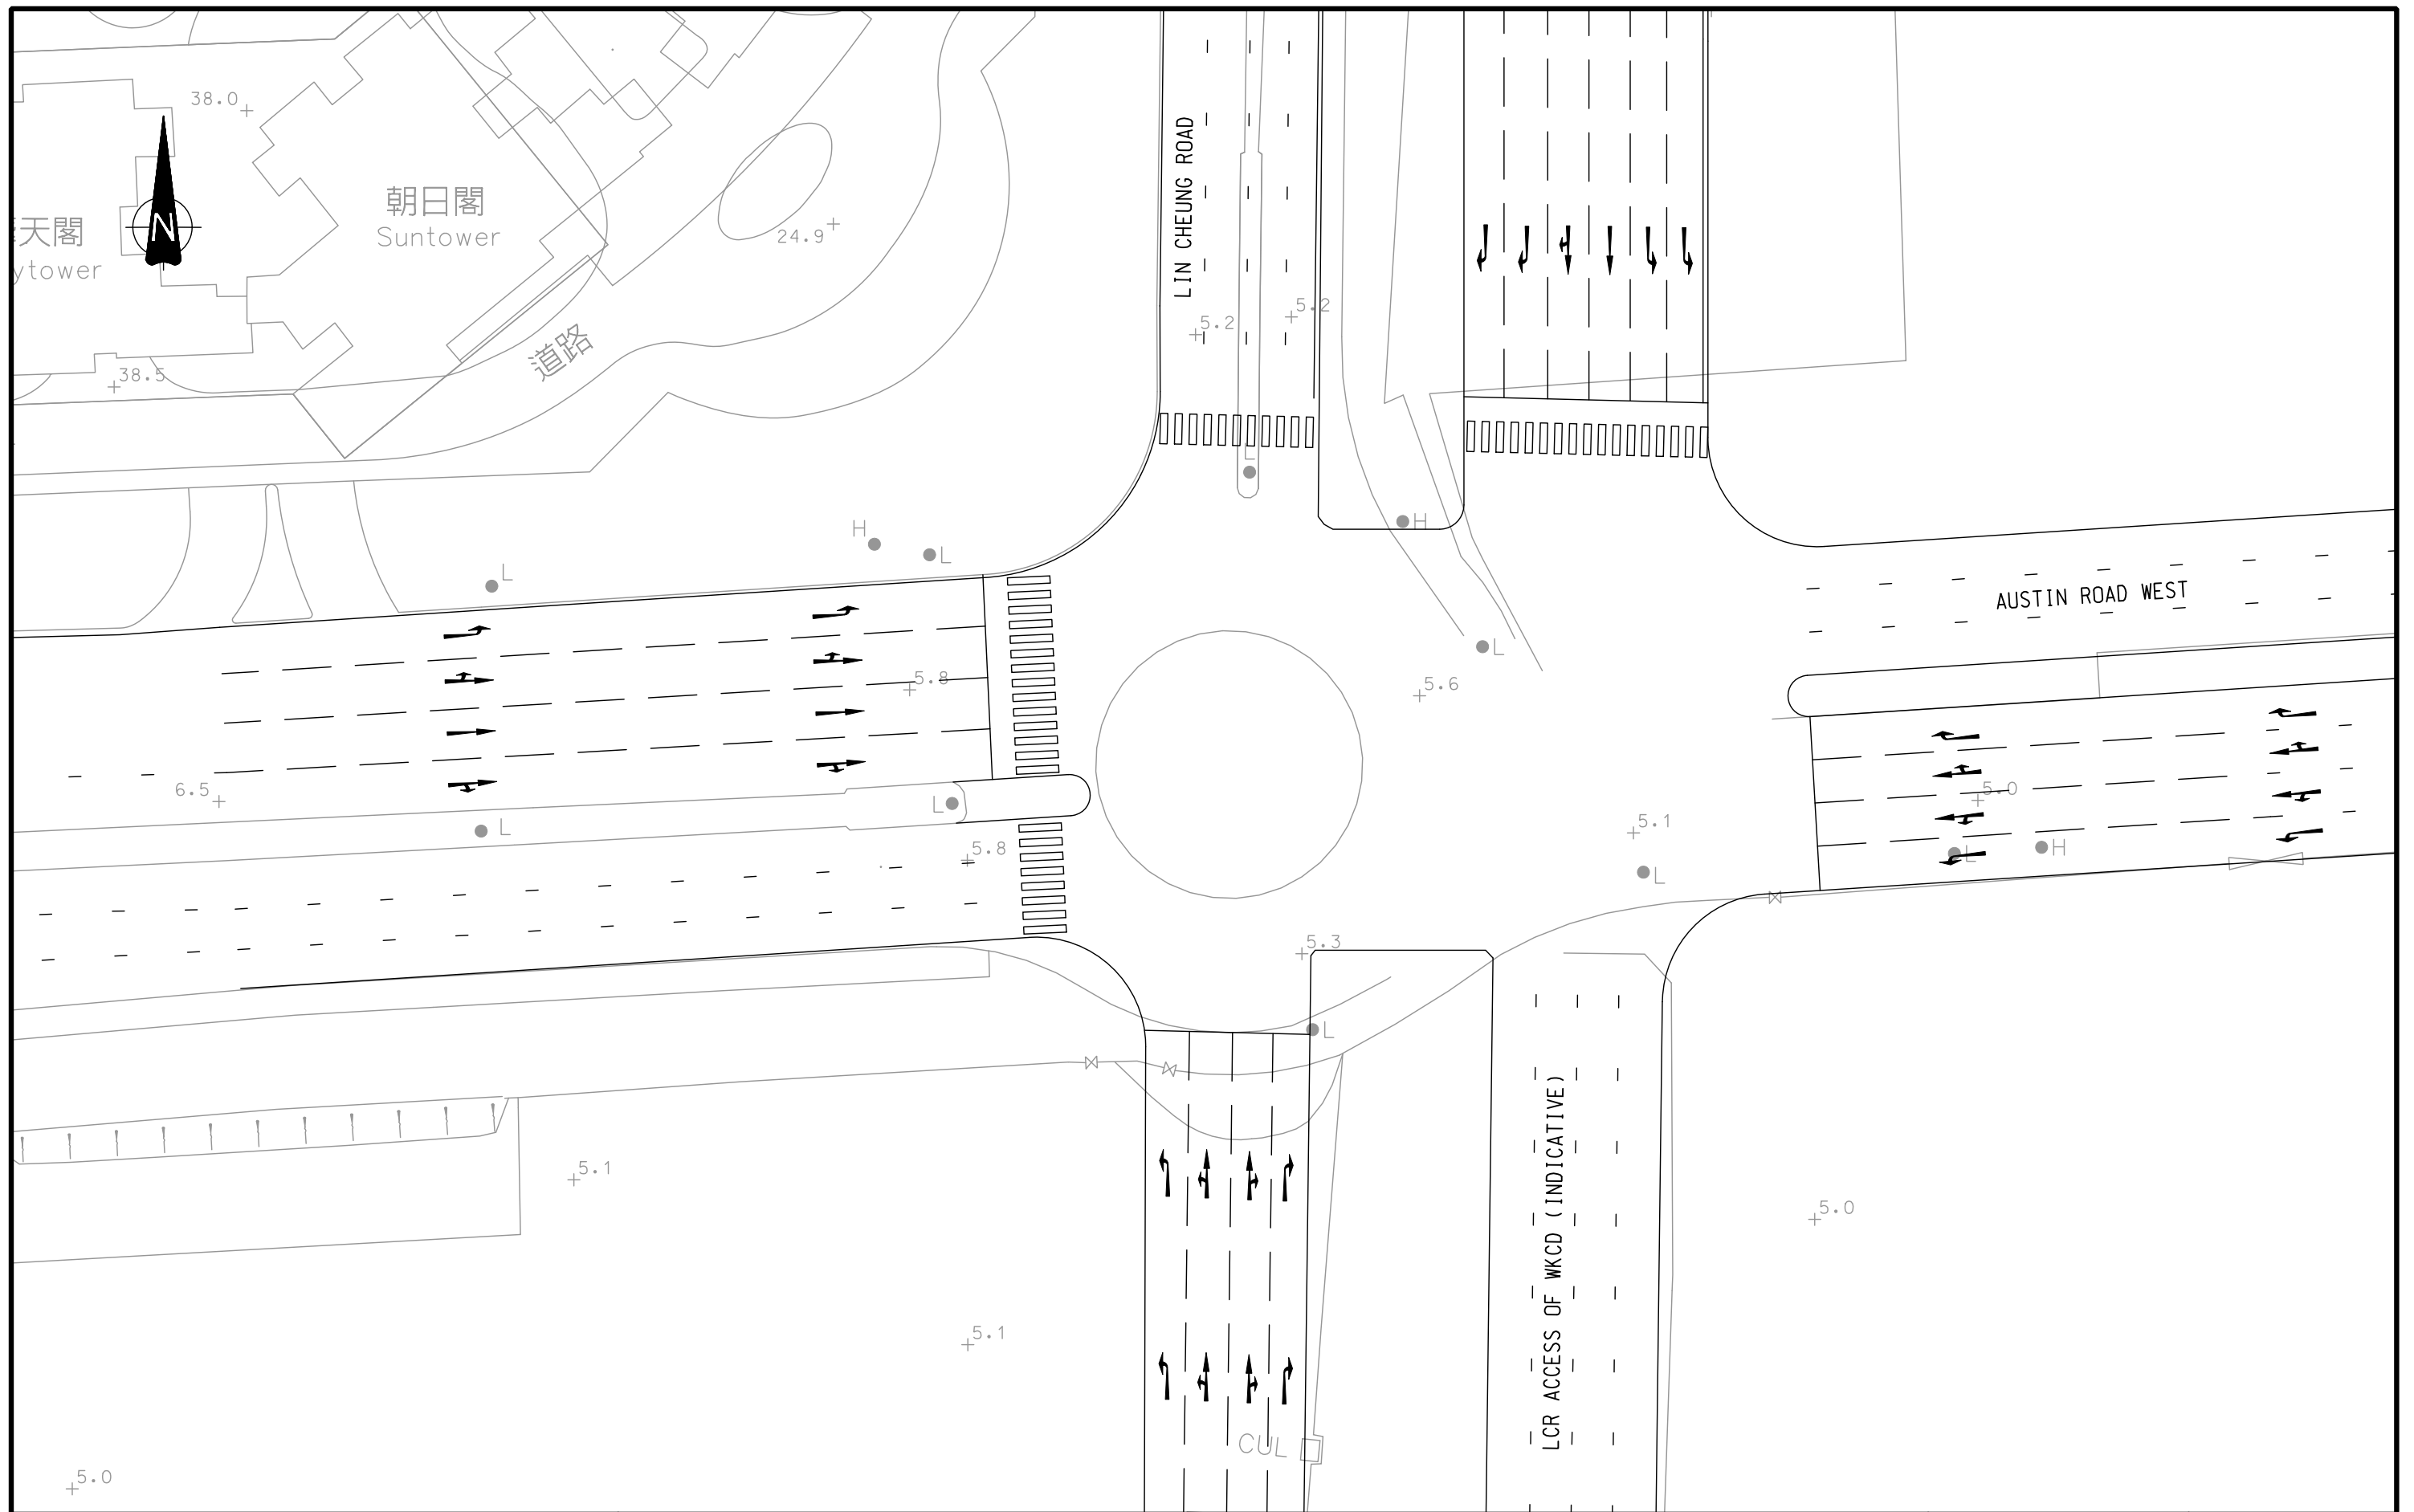


Rev.	Description	Approved	Date
-	-	-	-
-	-	-	-
-	-	-	-
-	-	-	-

TRAFFIC ANALYSIS FOR CEDD'S SCHEME 6 AND WHC'S NEW SOUTHBOUND INGRESS LINK

FUTURE LAYOUT OF JUNCTION OF AUSTIN ROAD WEST / LIN CHEUNG ROAD (J17)

Figure No.	10.14	Rev.	-
Designed By :	HEI	Scale :	1 : 500
Checked By :	SPC	Date :	AUG. 2009
Ref. : 27814/FR/F1014.DGN/LIY/26AUG09			



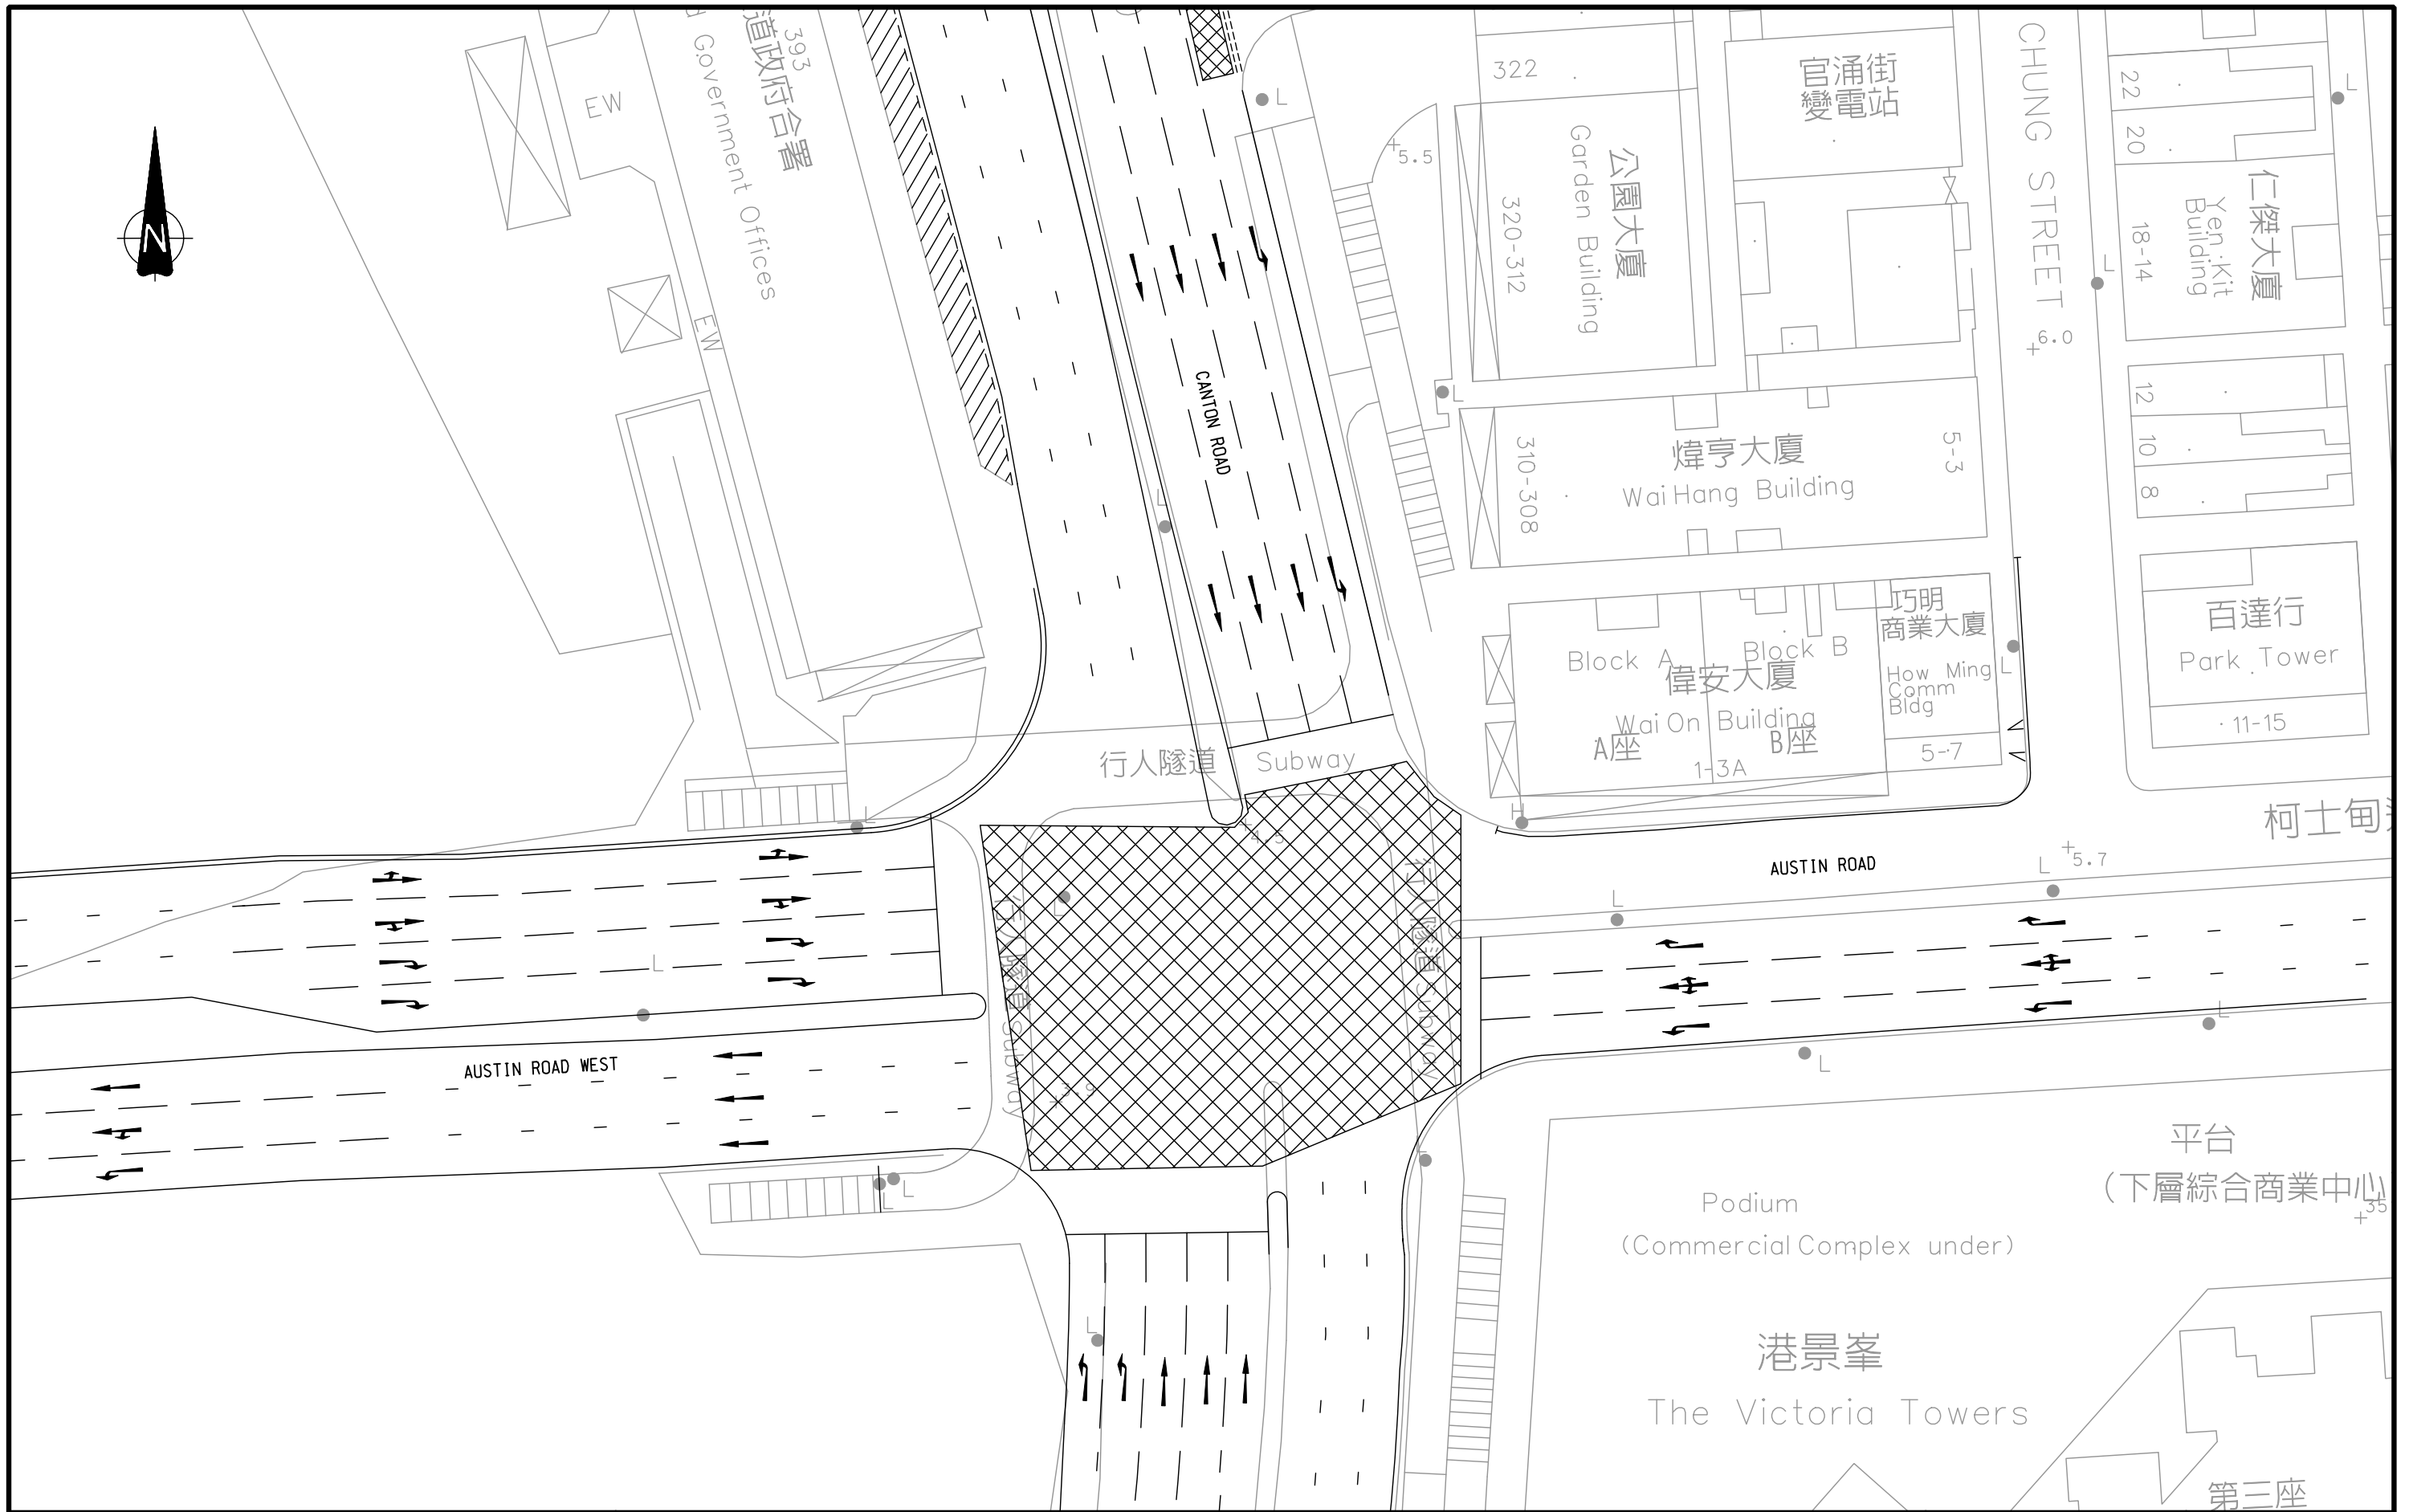


Rev.	Description	Approved	Date
-	-	-	-
-	-	-	-
-	-	-	-
-	-	-	-

TRAFFIC ANALYSIS FOR CEDD'S SCHEME 6 AND WHC'S NEW SOUTHBOUND INGRESS LINK

FUTURE LAYOUT OF JUNCTION OF AUSTIN ROAD WEST / CANTON ROAD / AUSTIN ROAD (J18)

Figure No.	10.15	Rev.	-
Designed By :	HEI	Scale :	1 : 500
Checked By :	SPC	Date :	AUG. 2009
Ref. : 27814/FR/F1015.DGN/LIY/26AUG09			



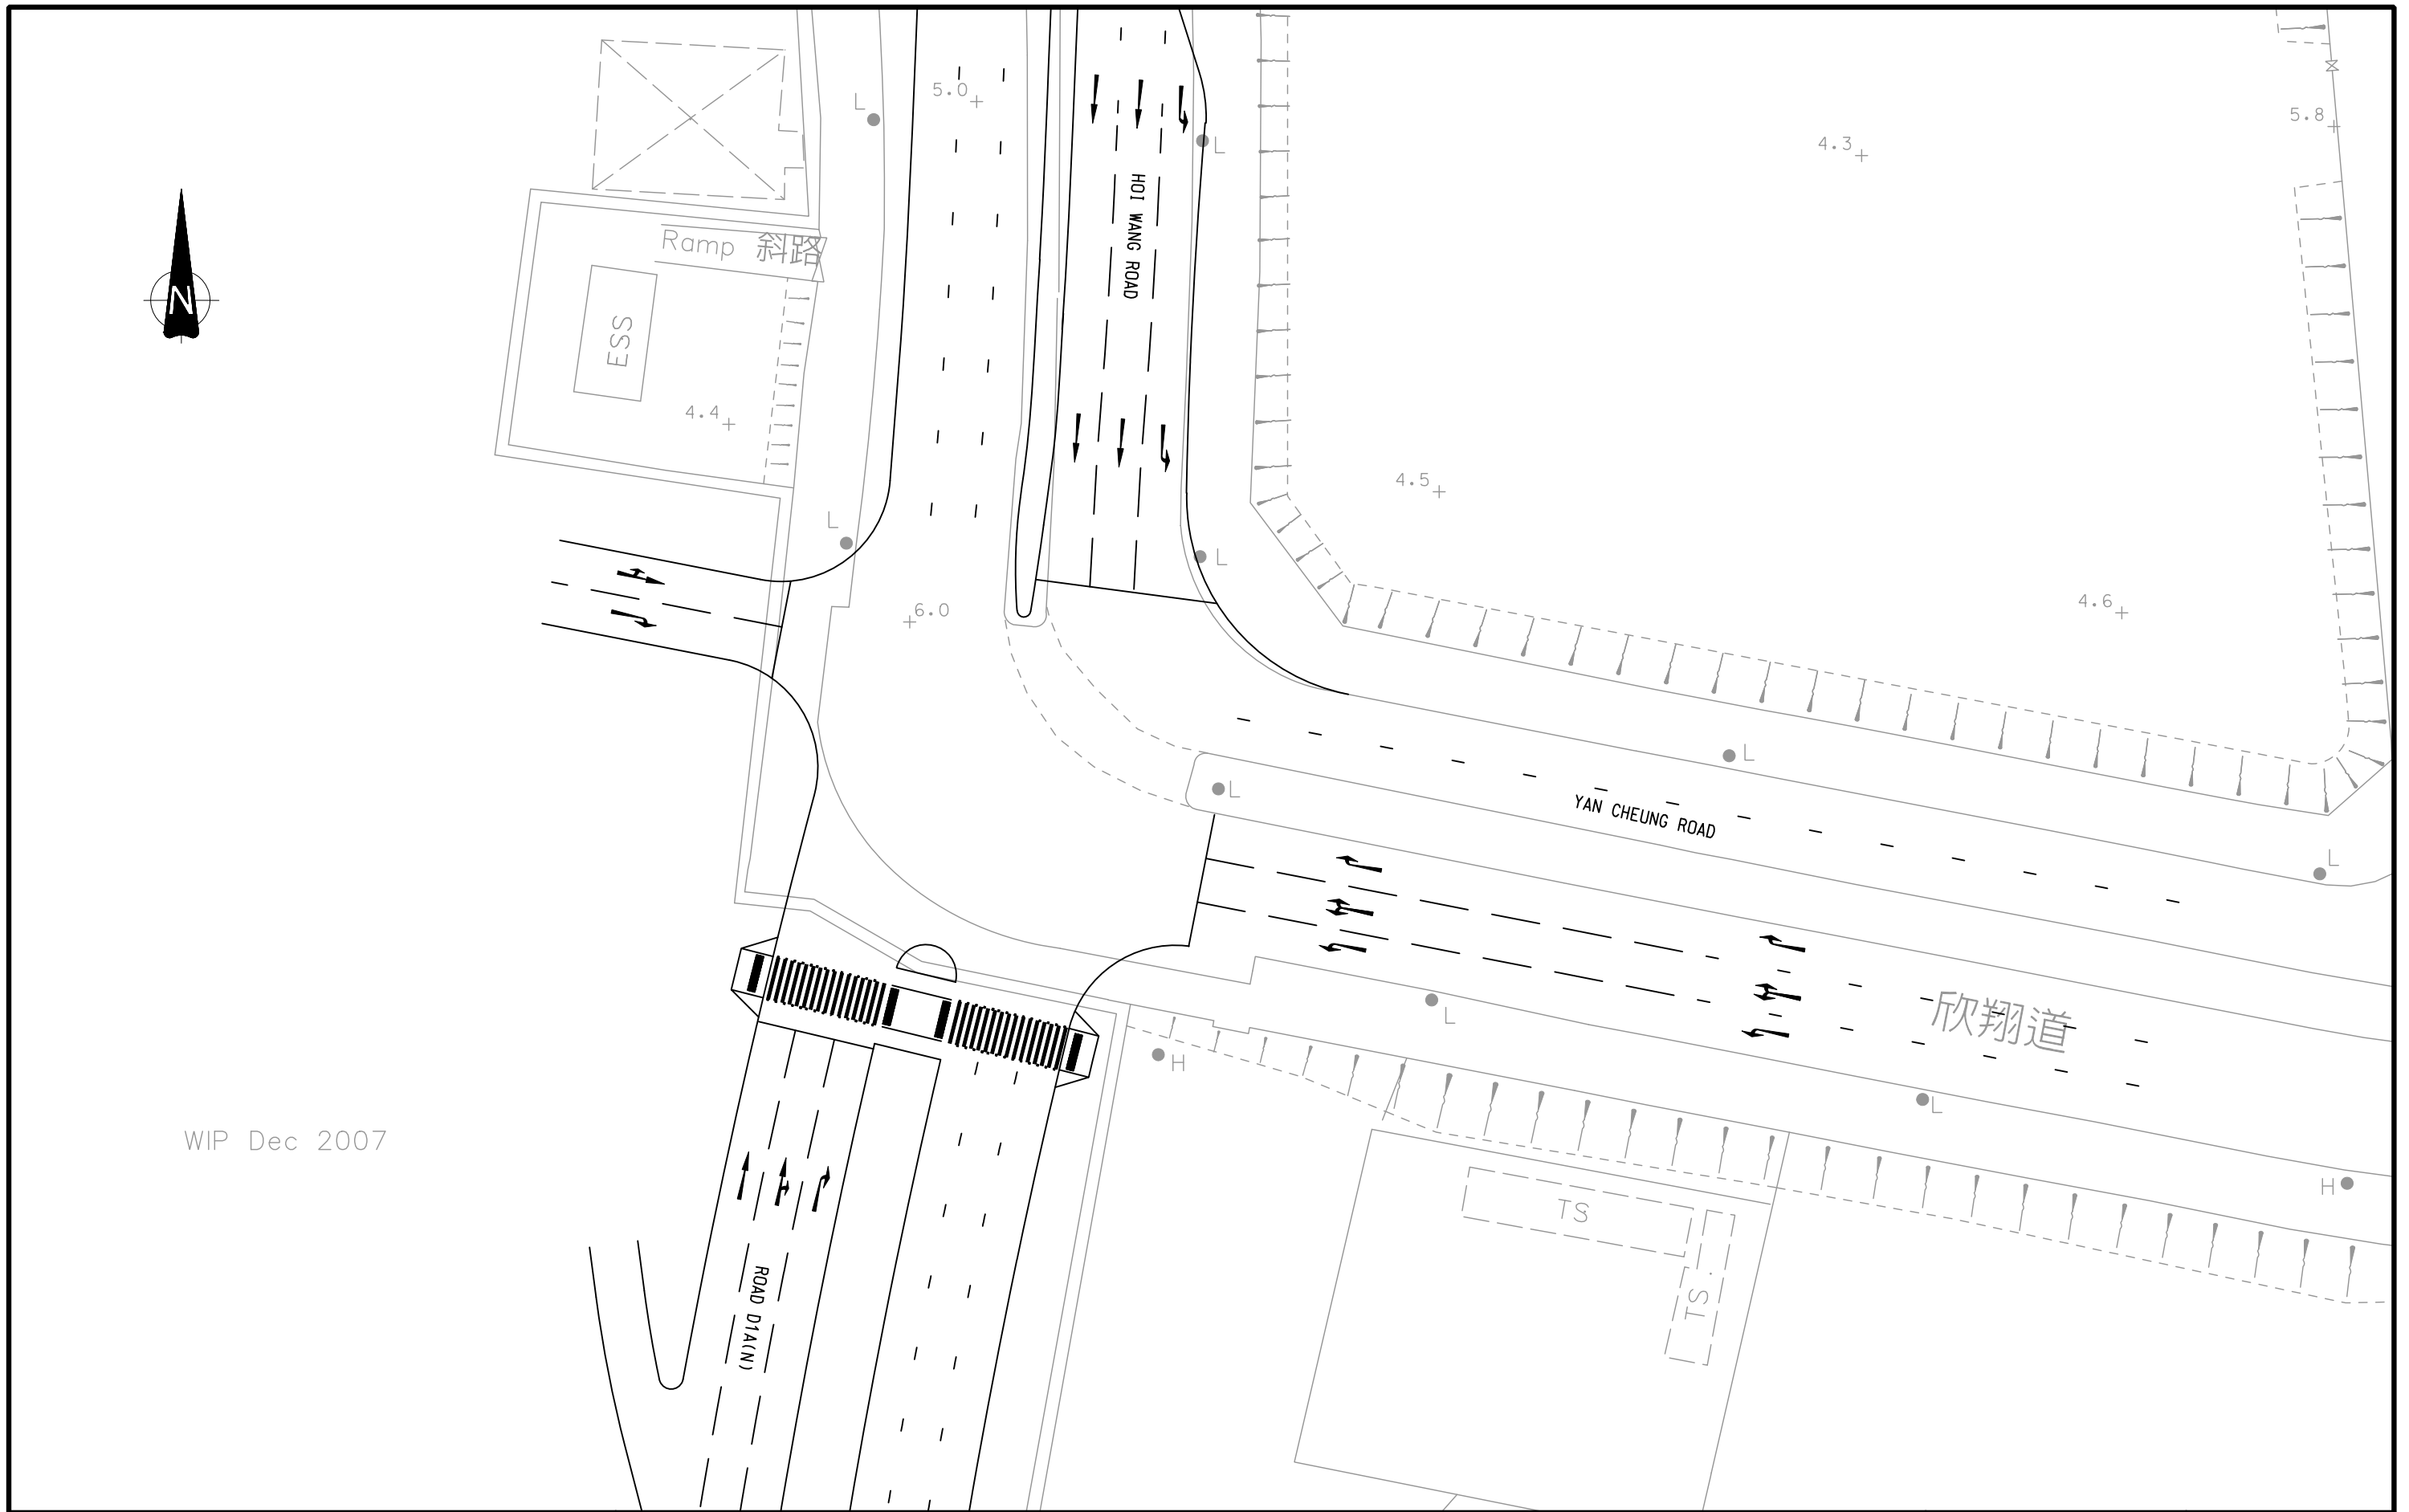

WIP Dec 2007


Rev.	Description	Approved	Date
-	-	-	-
-	-	-	-
-	-	-	-
-	-	-	-

TRAFFIC ANALYSIS FOR CEDD'S SCHEME 6 AND WHC'S NEW SOUTHBOUND INGRESS LINK

**FUTURE LAYOUT OF JUNCTION OF HOI WANG ROAD /
YAN CHEUNG ROAD / ROAD D1A (J39)**

Figure No.	10.16	Rev.	-
Designed By :	HEI	Scale :	1 : 500
Checked By :	SPC	Date :	AUG. 2009
Ref. : 27814/FR/F1016.DGN/LIY/26AUG09			

MVA HONG KONG LTD.

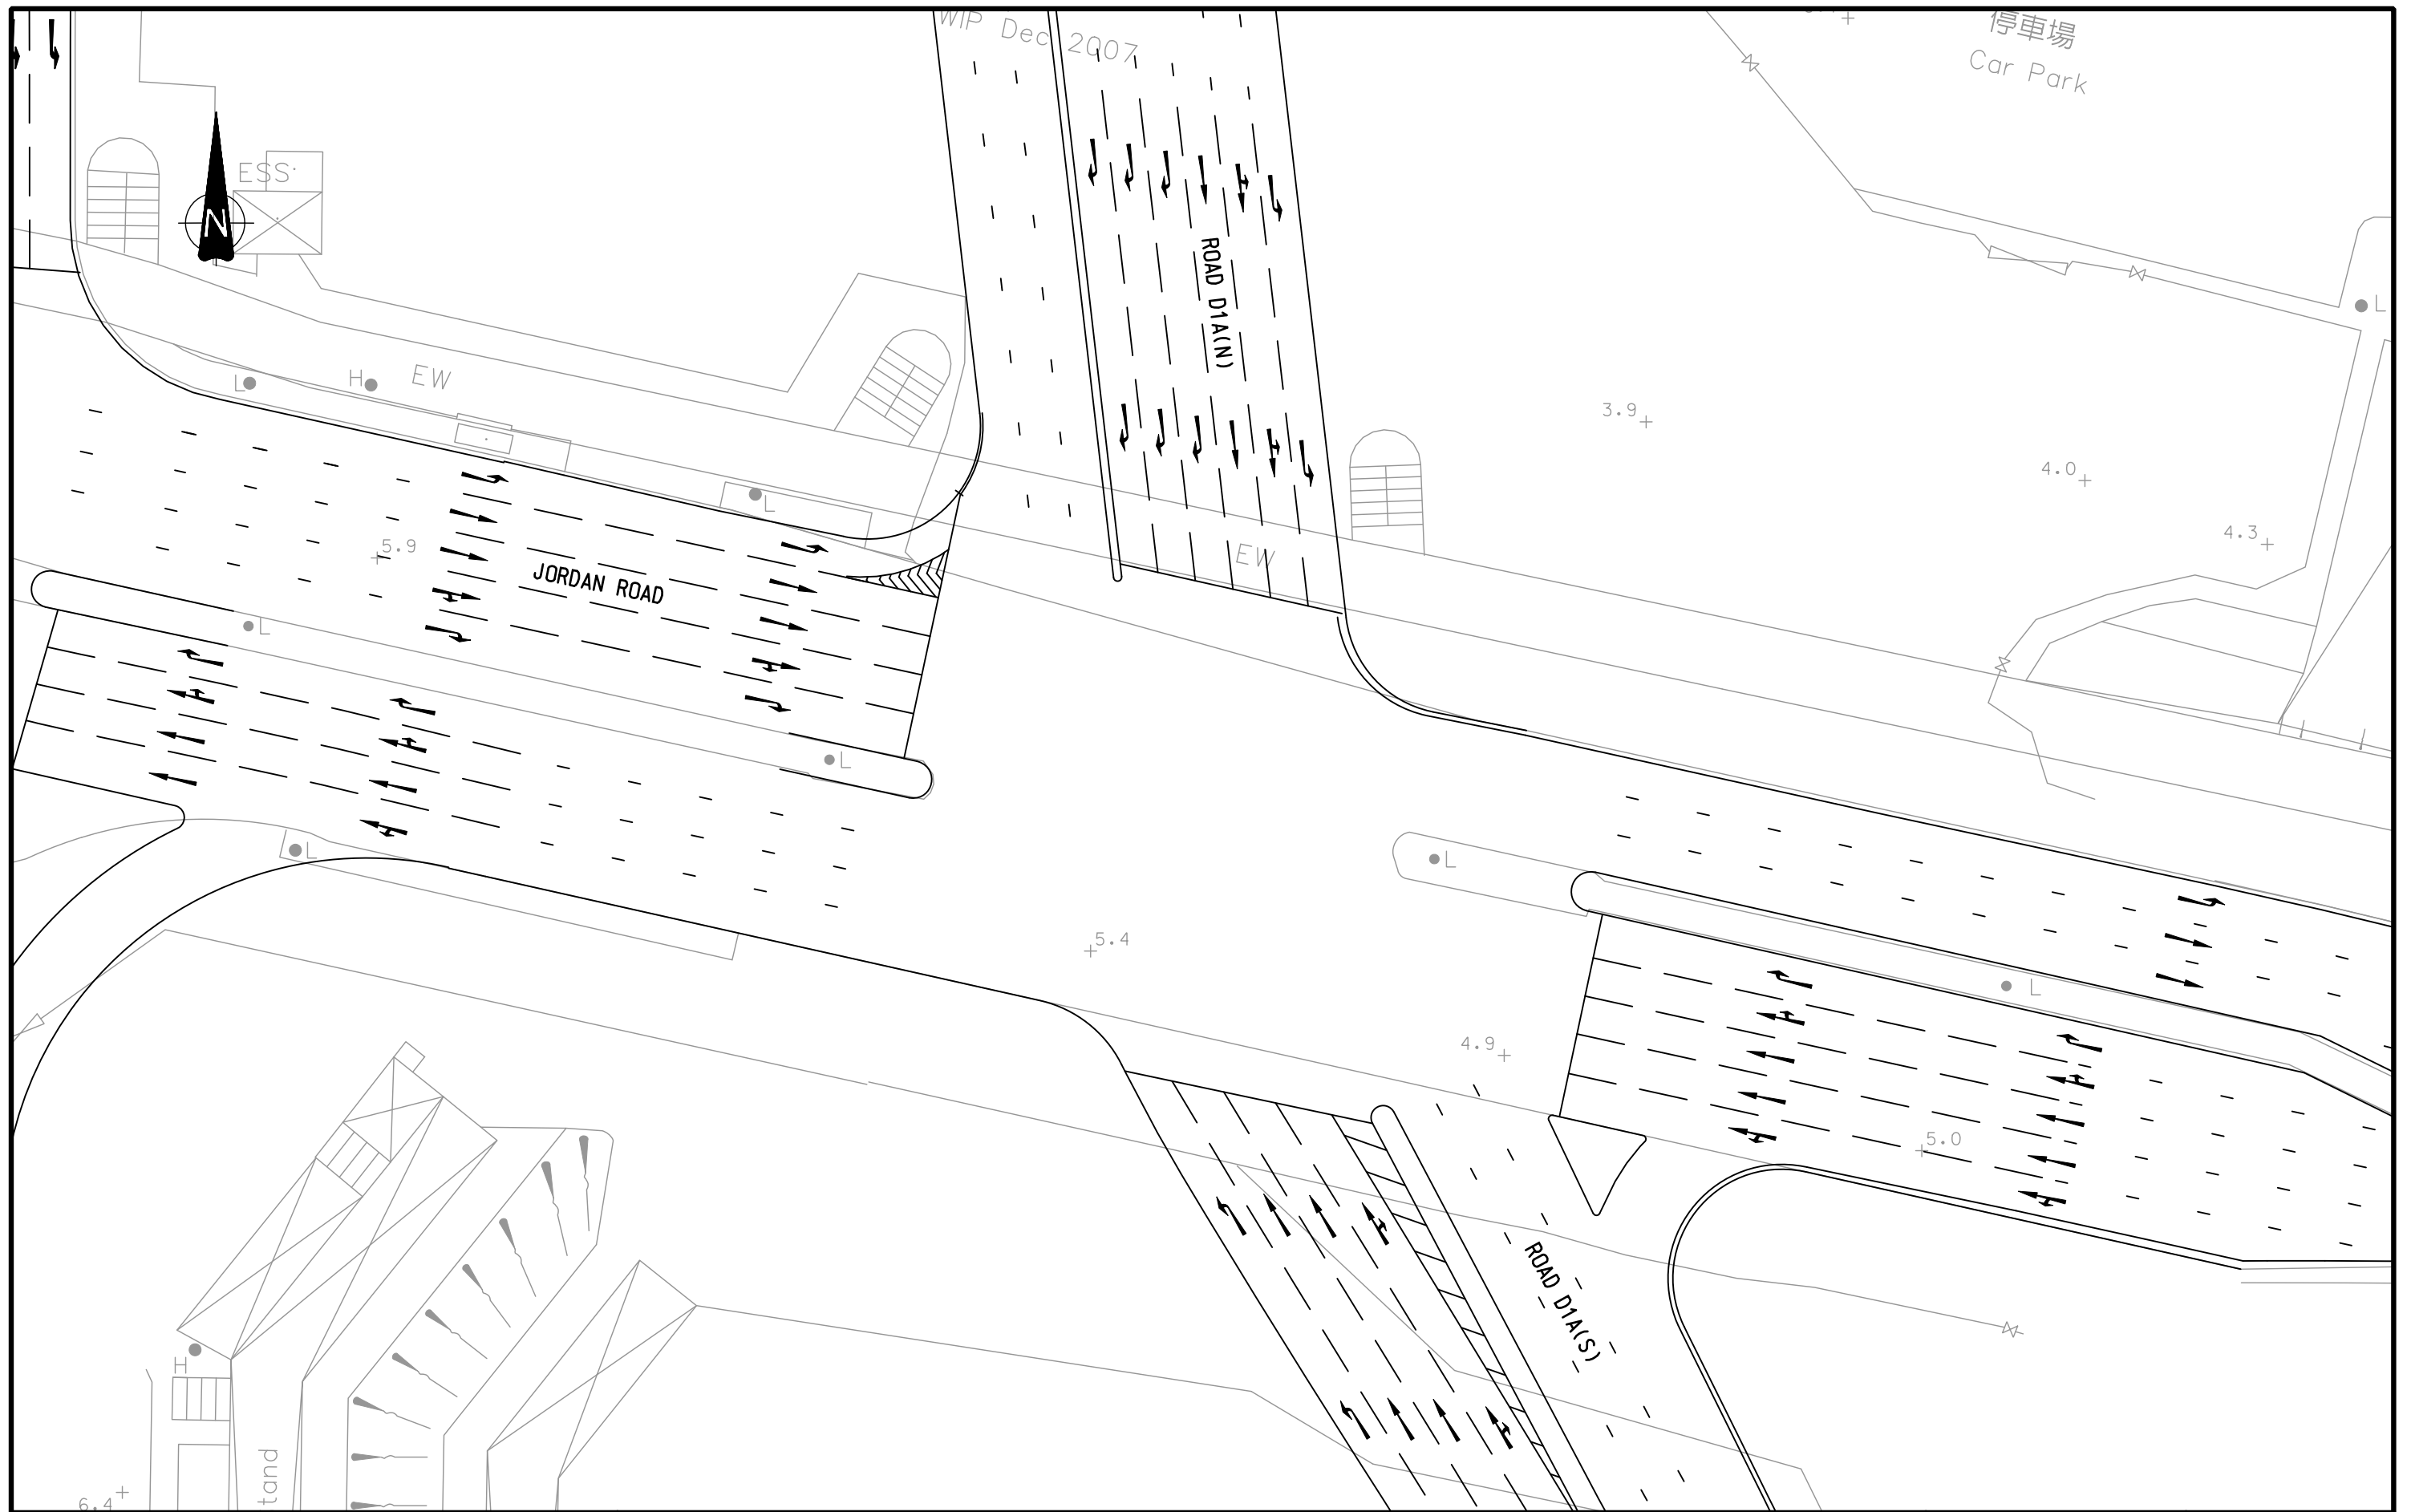


Rev.	Description	Approved	Date
-	-	-	-
-	-	-	-
-	-	-	-
-	-	-	-

TRAFFIC ANALYSIS FOR CEDD'S SCHEME 6 AND WHC'S NEW SOUTHBOUND INGRESS LINK

FUTURE LAYOUT OF JUNCTION OF JORDAN ROAD / ROAD D1A (J40)

Figure No.	10.17	Rev.	-
Designed By :	HEI	Scale :	1 : 500
Checked By :	SPC	Date :	AUG. 2009
Ref. : 27814/FR/F1017.DGN/LIY/26AUG09			


MVA HONG KONG LTD.

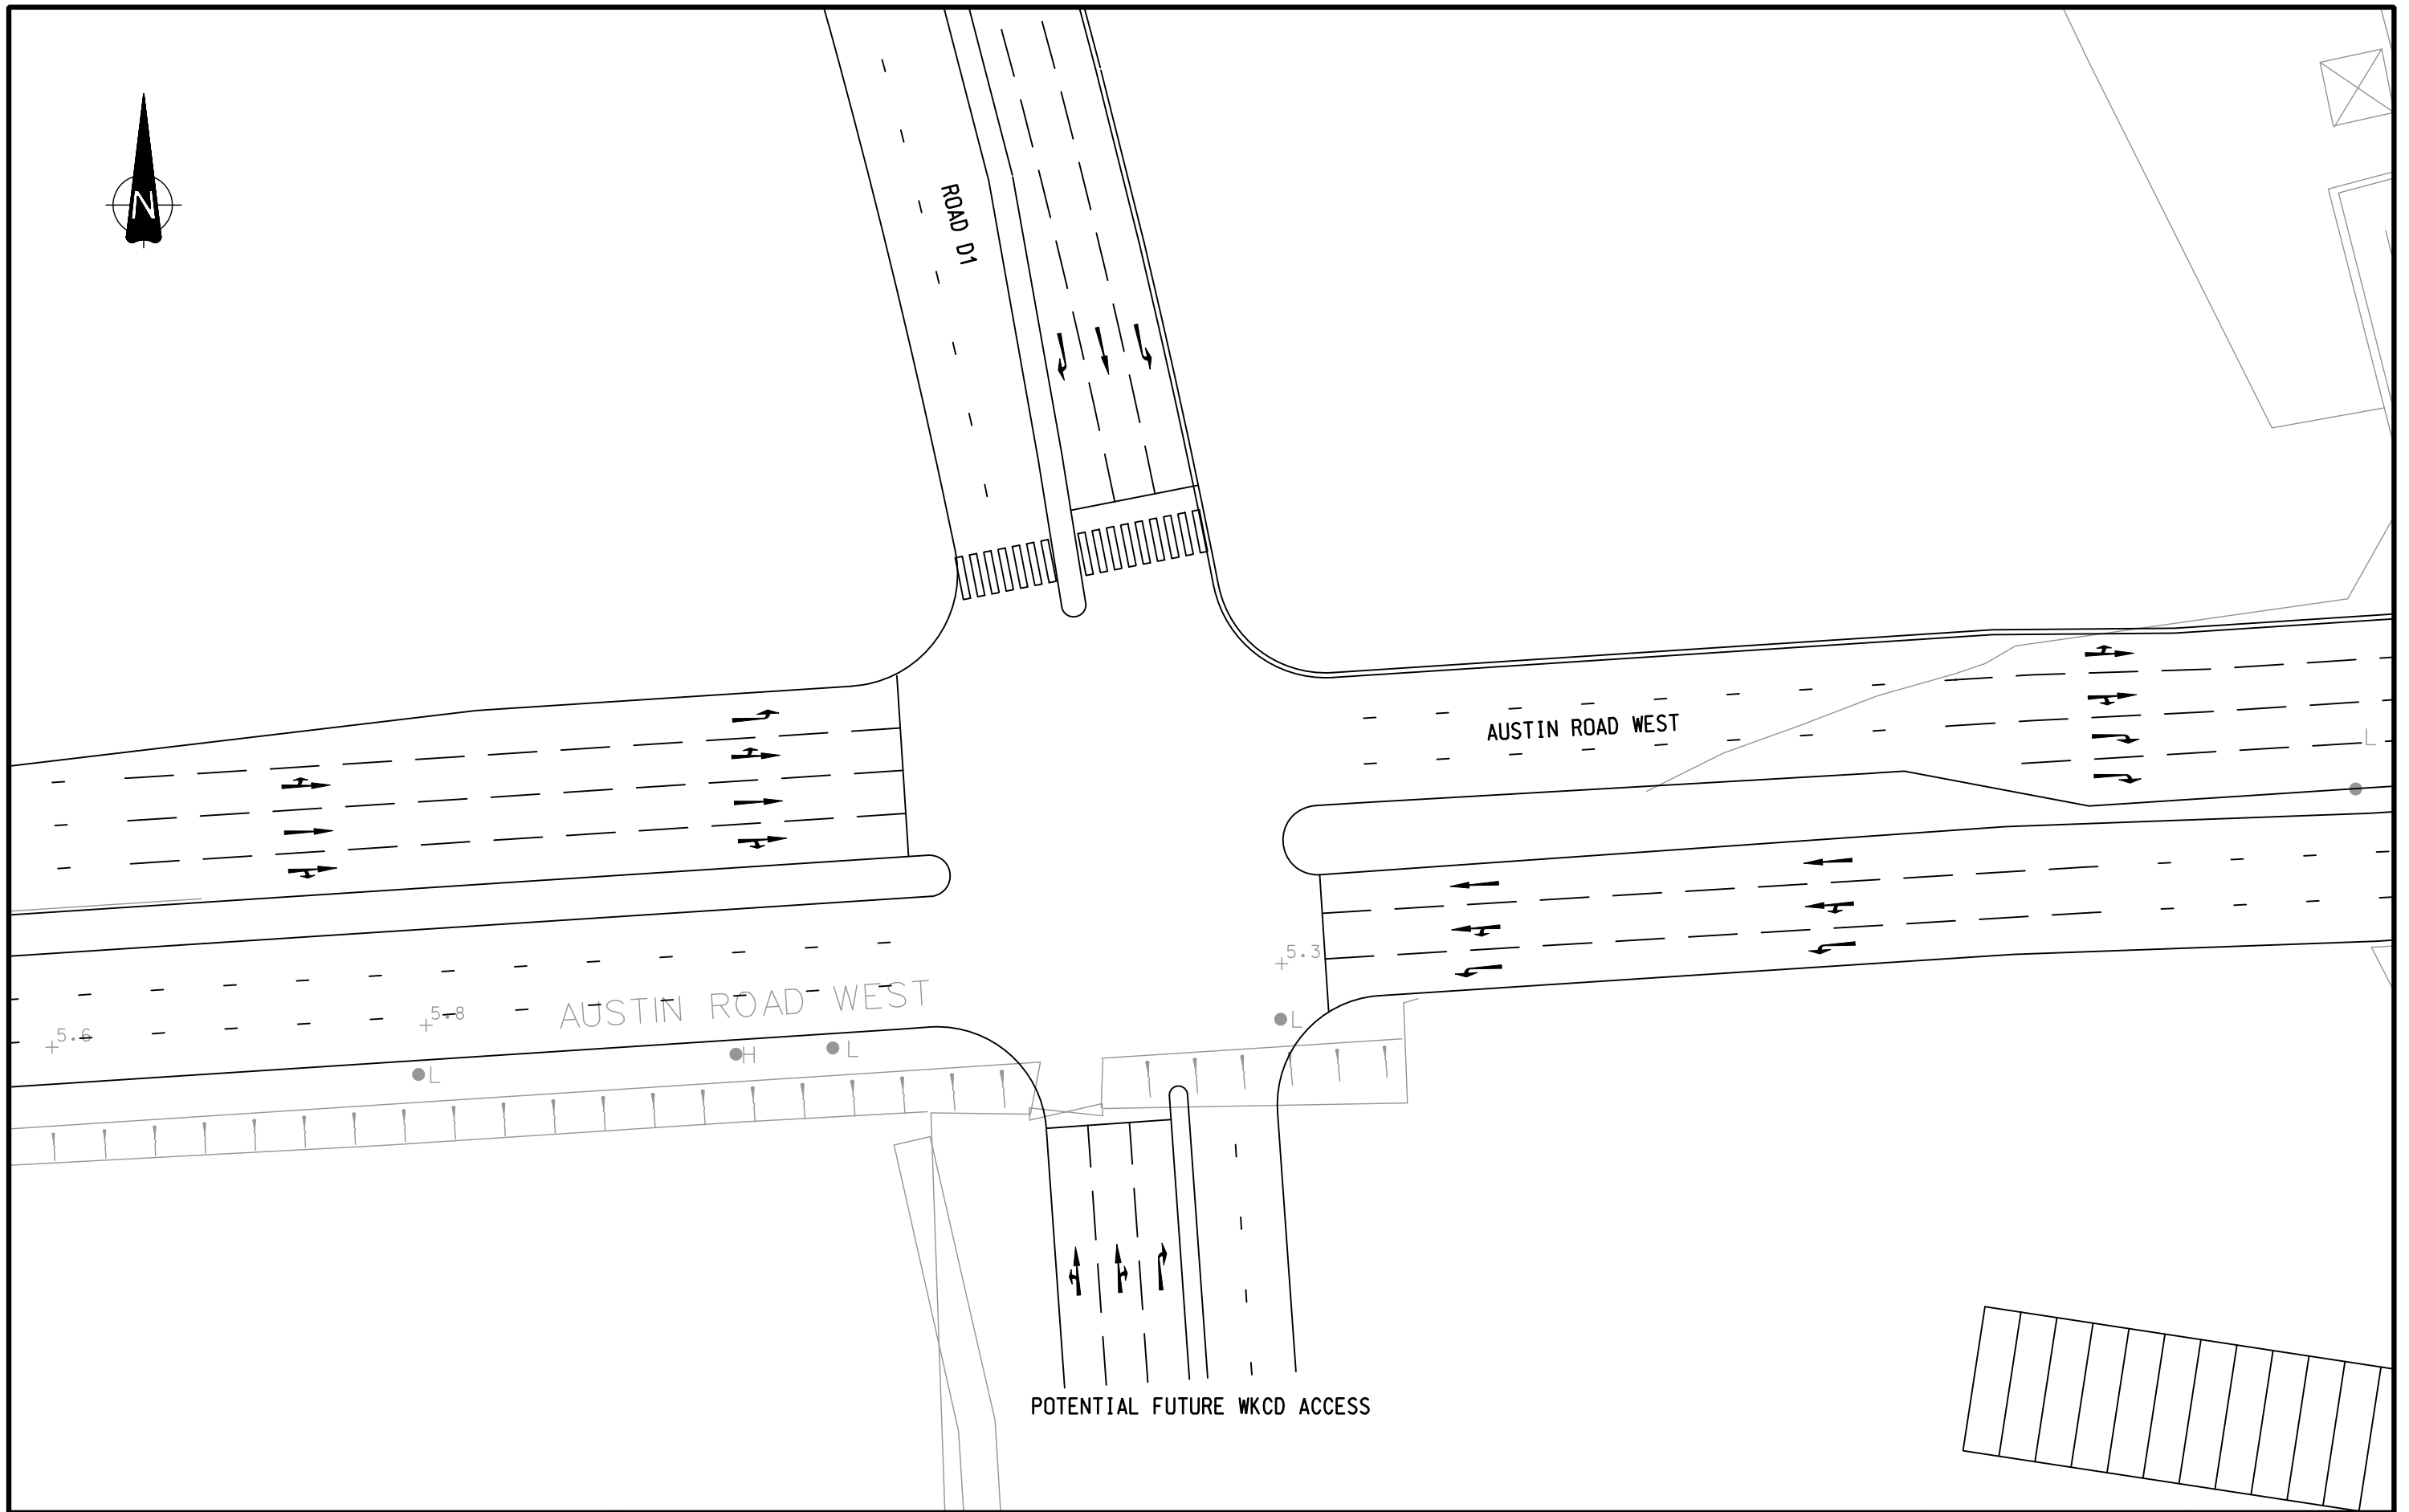

-	-	-	-
Rev.	Description	Approved	Date

TRAFFIC ANALYSIS FOR CEDD'S SCHEME 6 AND WHC'S NEW SOUTHBOUND INGRESS LINK

FUTURE LAYOUT OF JUNCTION OF AUSTIN ROAD WEST / ROAD D1 (J41)

Figure No. 10.18		Rev. -
Designed By : HEI	Scale : 1 : 500	
Checked By : SPC	Date : AUG. 2009	
Ref. : 27814/FR/F1018.DGN/LIY/26AUG09		


MVA HONG KONG LTD.