




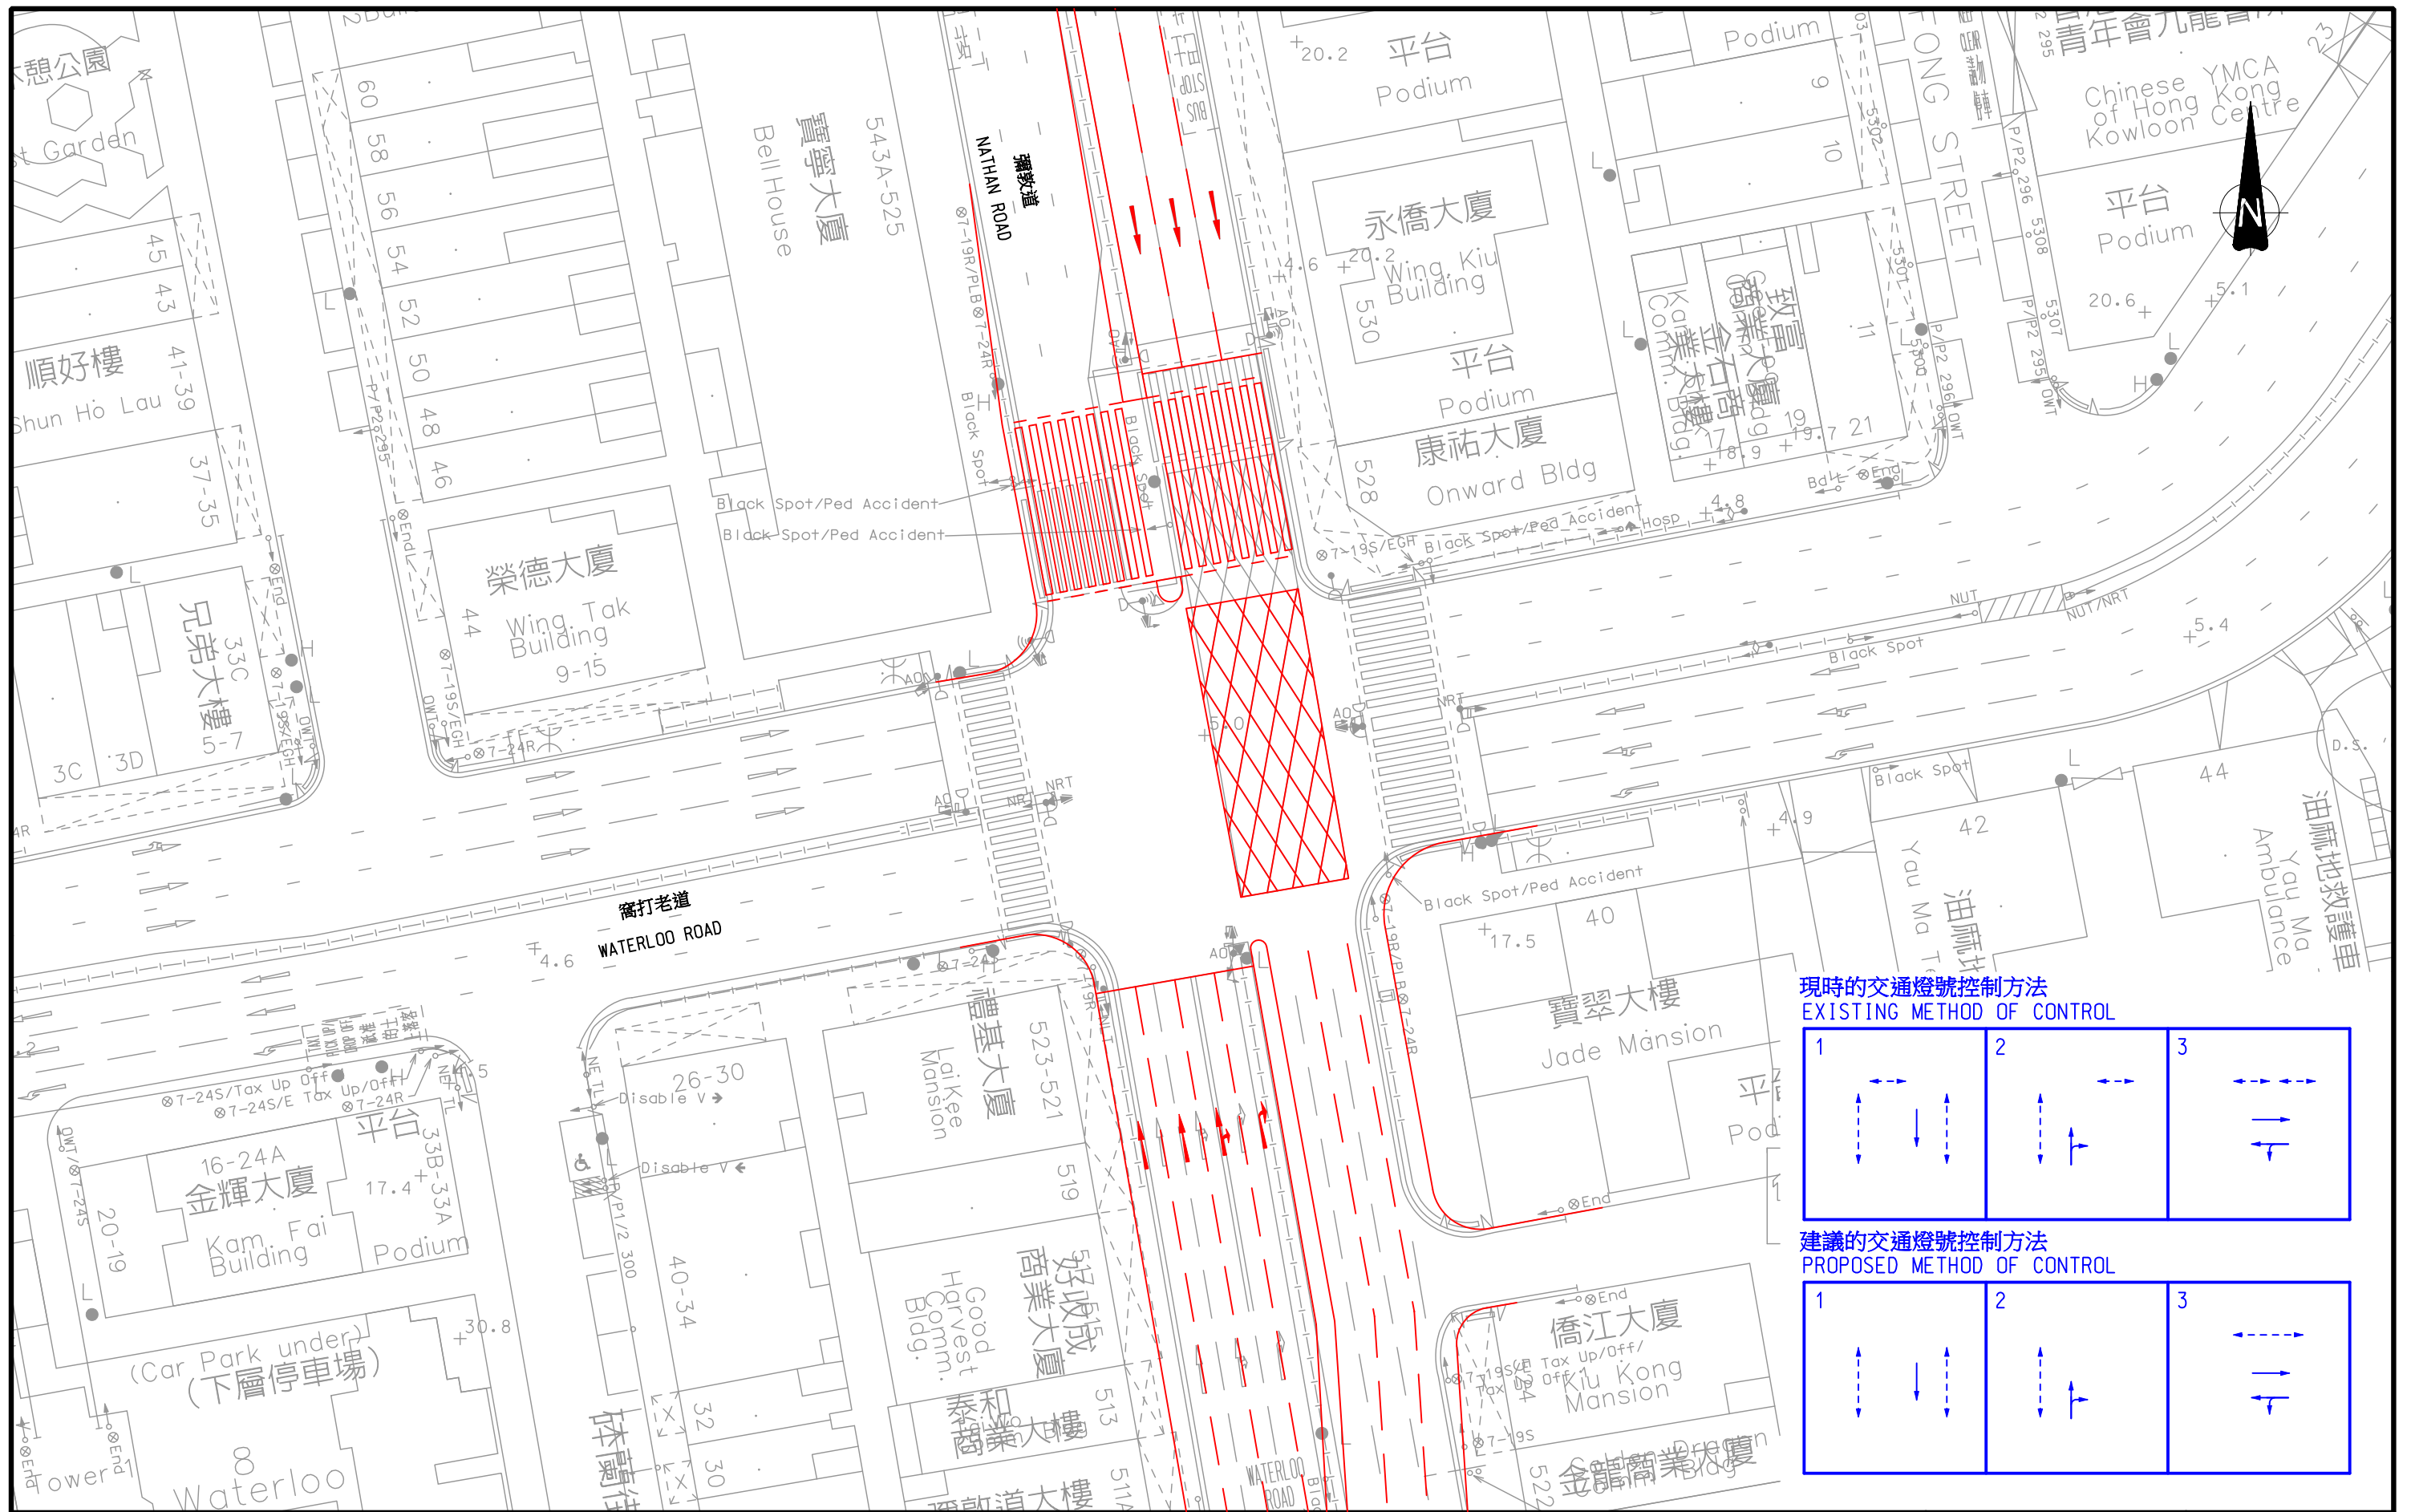

現時的交通燈號控制方法
EXISTING METHOD OF CONTROL

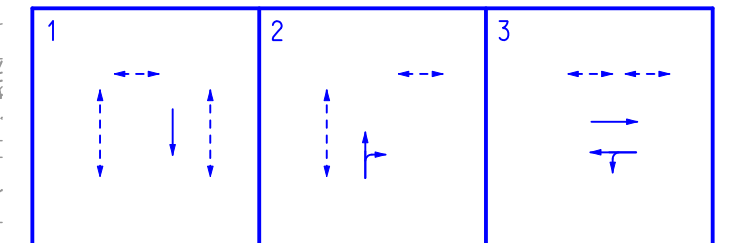

建議的交通燈號控制方法
PROPOSED METHOD OF CONTROL

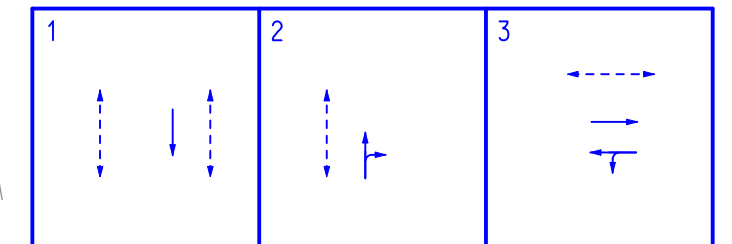


Rev.	Description	Approved	Date


合約編號TD54/2008西九龍填海發展區交通研究
AGREEMENT NO. TD 54/2008 WEST KOWLOON RECLAMATION DEVELOPMENT TRAFFIC STUDY
建議的彌敦道/窩打老道路口短期交通改善方案
PROPOSED SHORT-TERM IMPROVEMENT SCHEME FOR THE JUNCTION OF
NATHAN ROAD / WATERLOO ROAD

Figure No.	4.1	Rev.	-
Designed By :	HEI	Scale :	1 : 500
Checked By :	SPC	Date :	DEC. 2009
Ref. : 27814-1/ES/F4.1DGN/CKC/06JAN10			



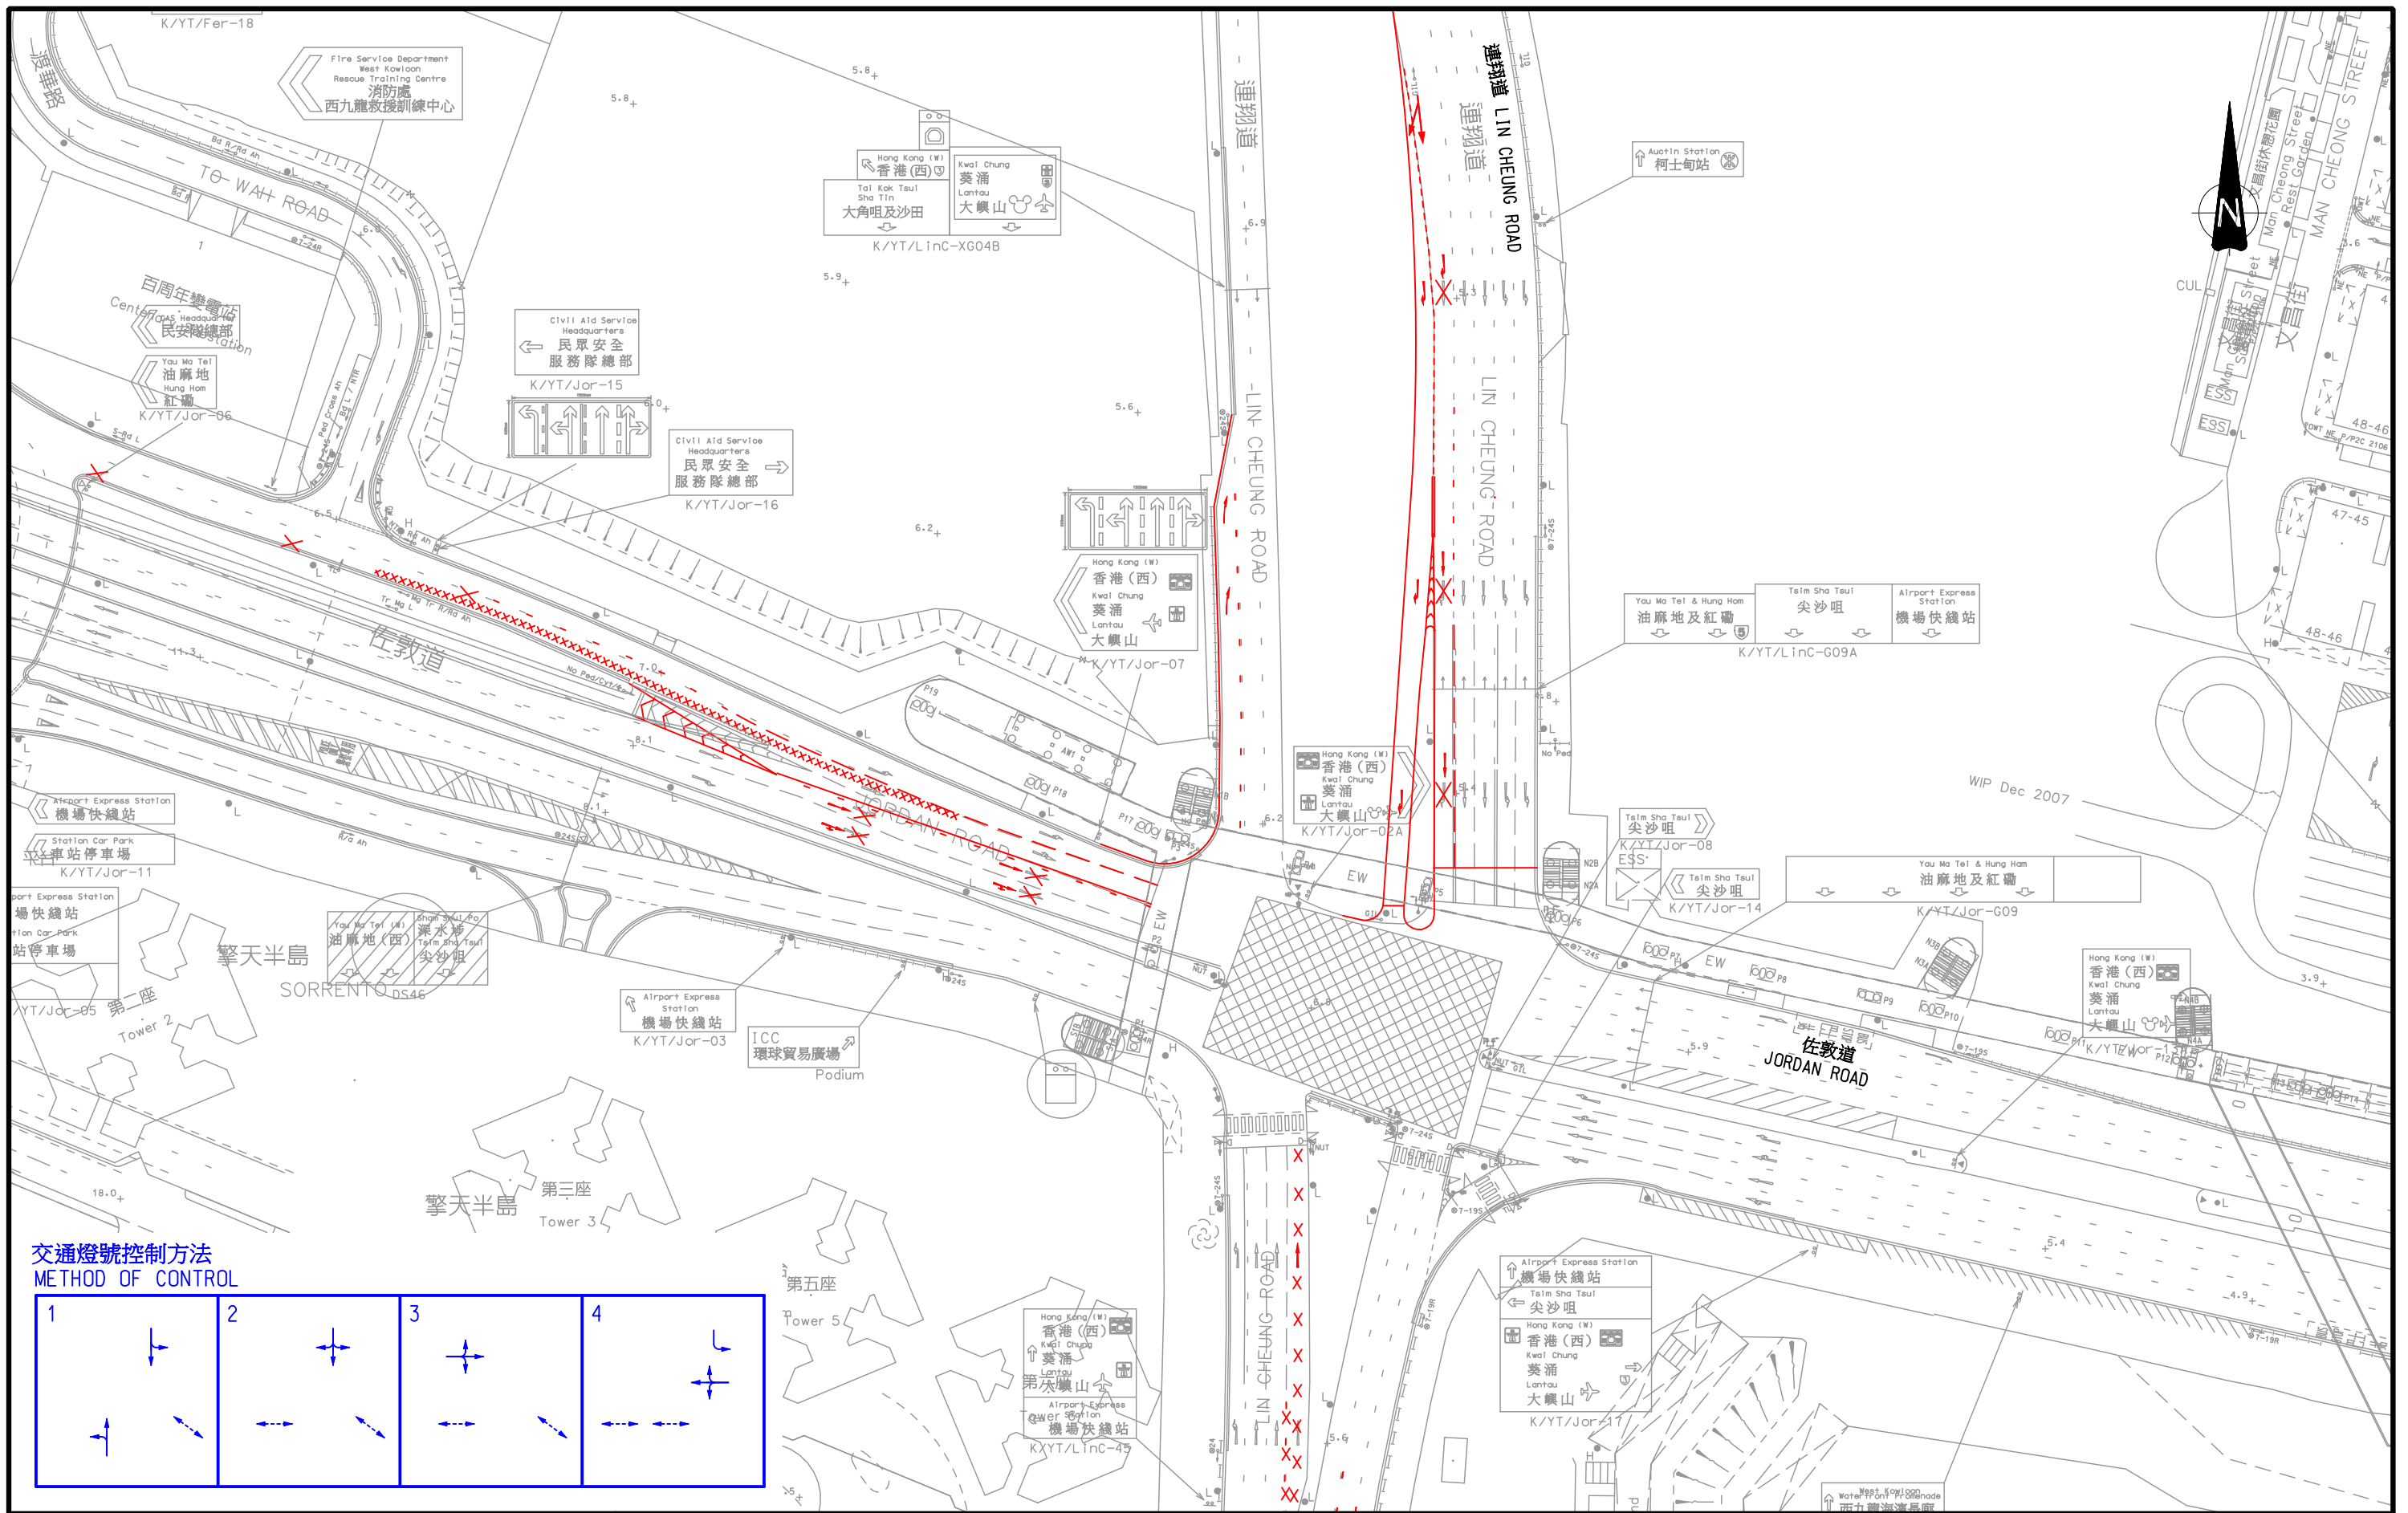

交通燈號控制方法
METHOD OF CONTROL

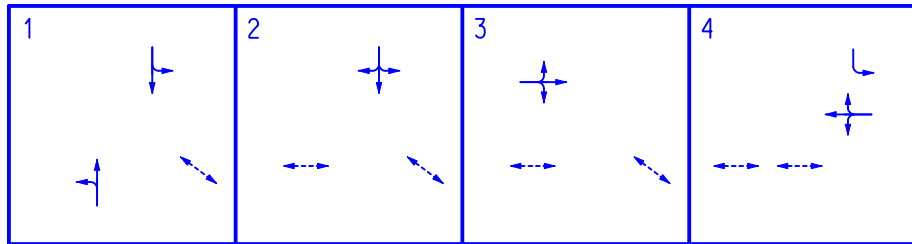


Rev.	Description	Approved	Date

合約編號ID54/2008西九龍填海發展區交通研究
AGREEMENT NO. TD 54/2008 WEST KOWLOON RECLAMATION DEVELOPMENT TRAFFIC STUDY
建議的佐敦道/連翔道路口短期交通改善方案
PROPOSED SHORT-TERM IMPROVEMENT SCHEME FOR THE JUNCTION OF
JORDAN ROAD / LIN CHEUNG ROAD

Figure No.	4.2	Rev.	-
Designed By :	HEI	Scale :	1 : 1000
Checked By :	SPC	Date :	DEC. 2009
Ref. : 27814-1/ES/F4.2.DGN/CKC/06JAN10			



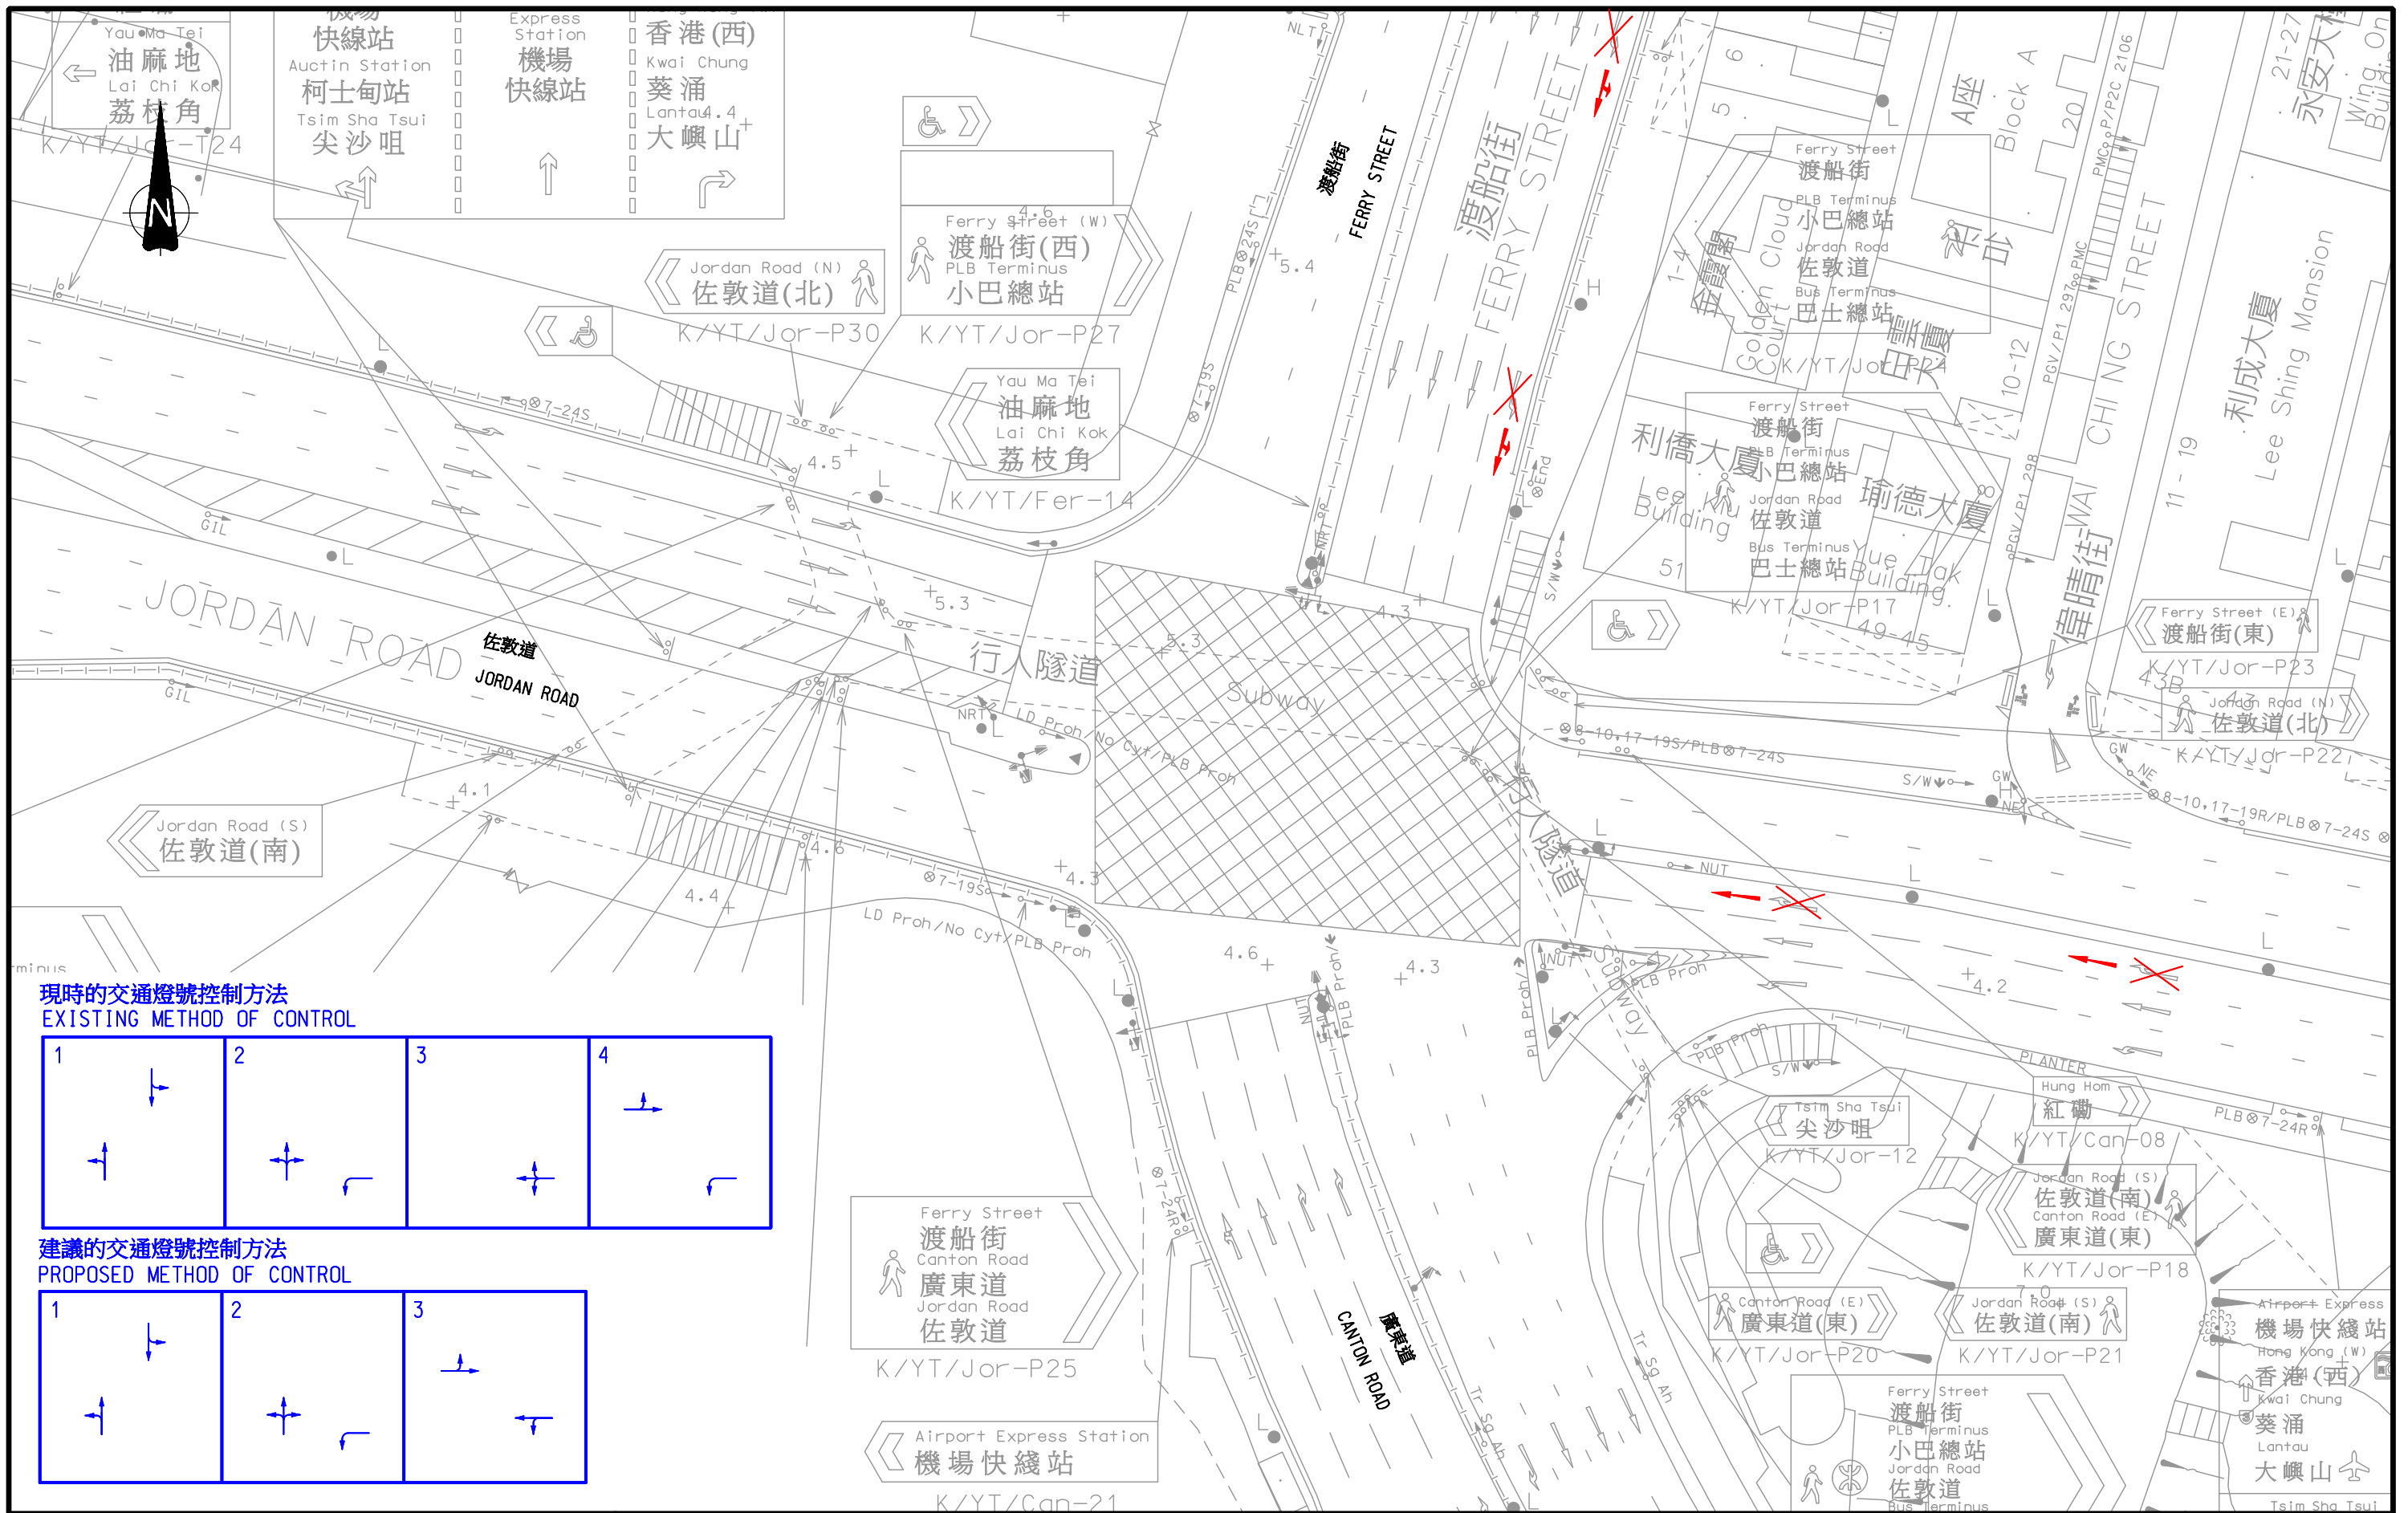


Rev.	Description	Approved	Date

合約編號 TD54/2008 西九龍填海發展區交通研究
AGREEMENT NO. TD 54/2008 WEST KOWLOON RECLAMATION DEVELOPMENT TRAFFIC STUDY

建議的佐敦道/渡船街/廣東道路口短期交通改善方案
PROPOSED SHORT-TERM IMPROVEMENT SCHEME FOR THE JUNCTION OF JORDAN ROAD / FERRY STREET / CANTON ROAD

Figure No.	4.3	Rev.	-
Designed By :	HEI	Scale :	1 : 500
Checked By :	SPC	Date :	DEC. 2009
Ref. : 27814-1/ES/F4.3.DGN/CKC/06JAN10			

弘達
MVA HONG KONG LTD.

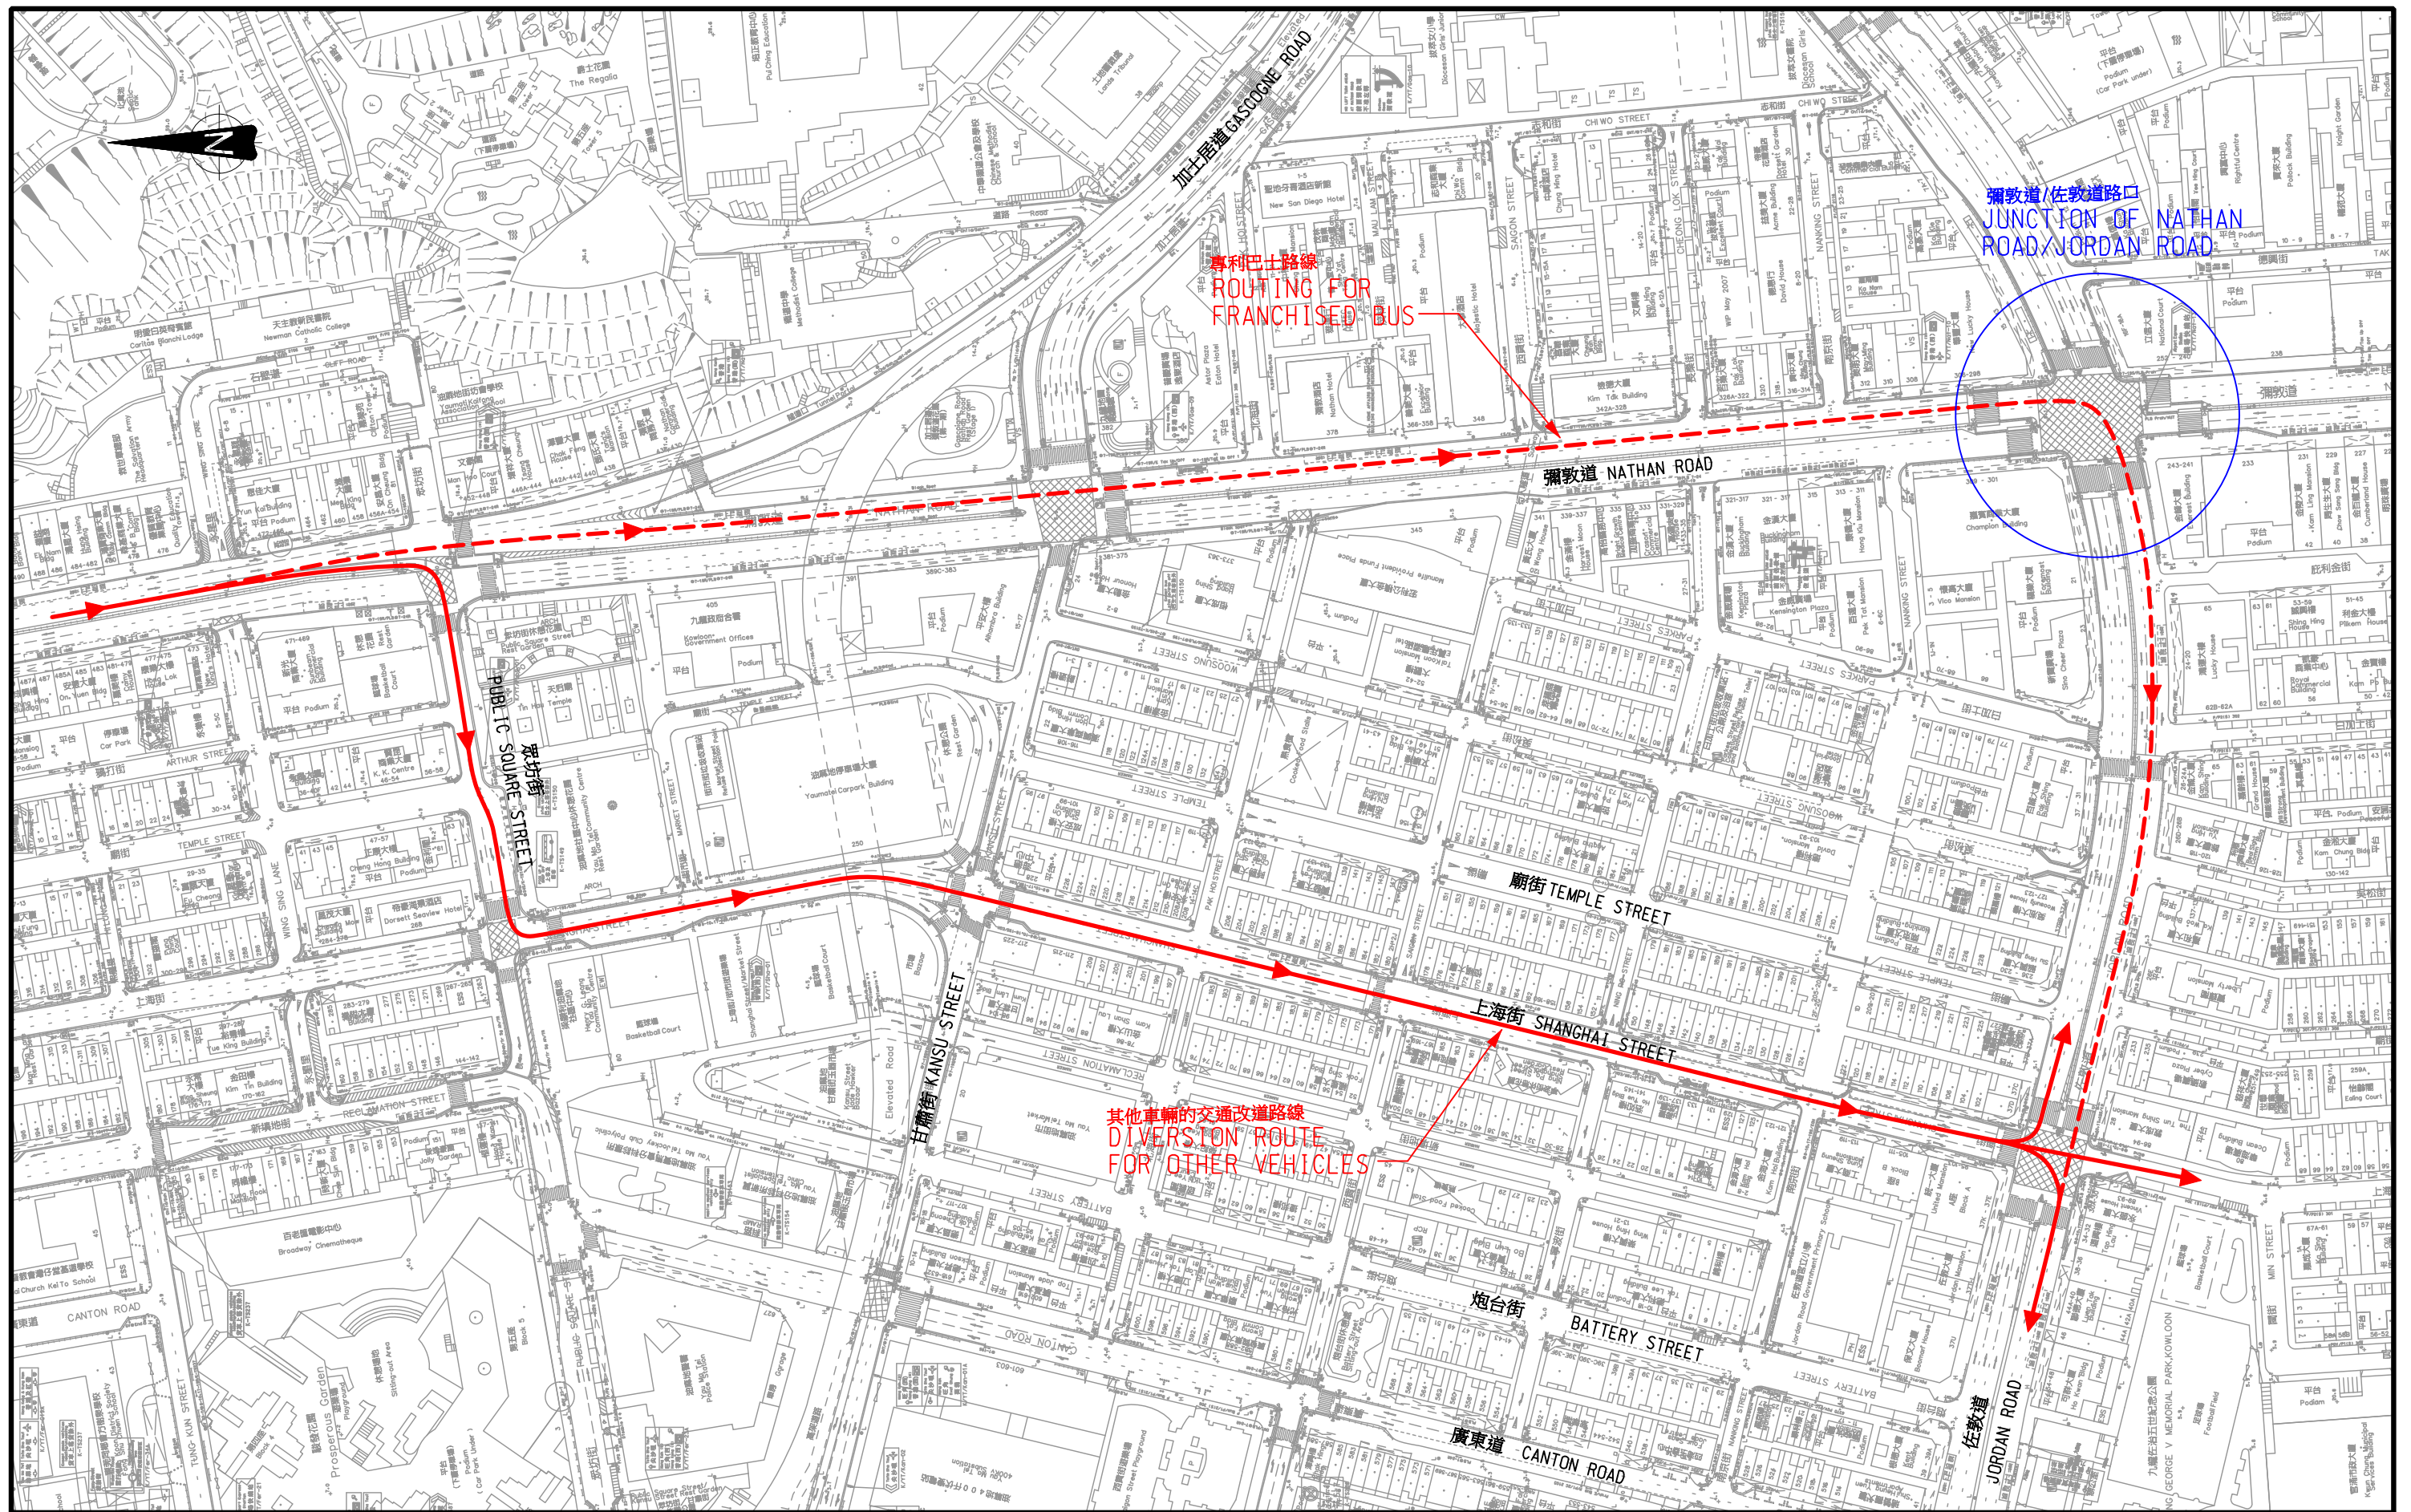

Rev.	Description	Approved	Date

合約編號TD54/2008西九龍填海發展區交通研究
AGREEMENT NO. TD 54/2008 WEST KOWLOON RECLAMATION DEVELOPMENT TRAFFIC STUDY

禁止彌敦道南行右轉後的交通改道路線圖
DIVERSION ROUTE FOR THE BANNED NATHAN ROAD SB RIGHT-TURNING MOVEMENT


Figure No. **4.5** Rev. -

Designed By: HEI Scale: 1:2000


Checked By: SPC Date: DEC. 2009

Ref.: 27814-1/ES/F4.5.DGN/LKC/30DEC09

MVA HONG KONG LTD.

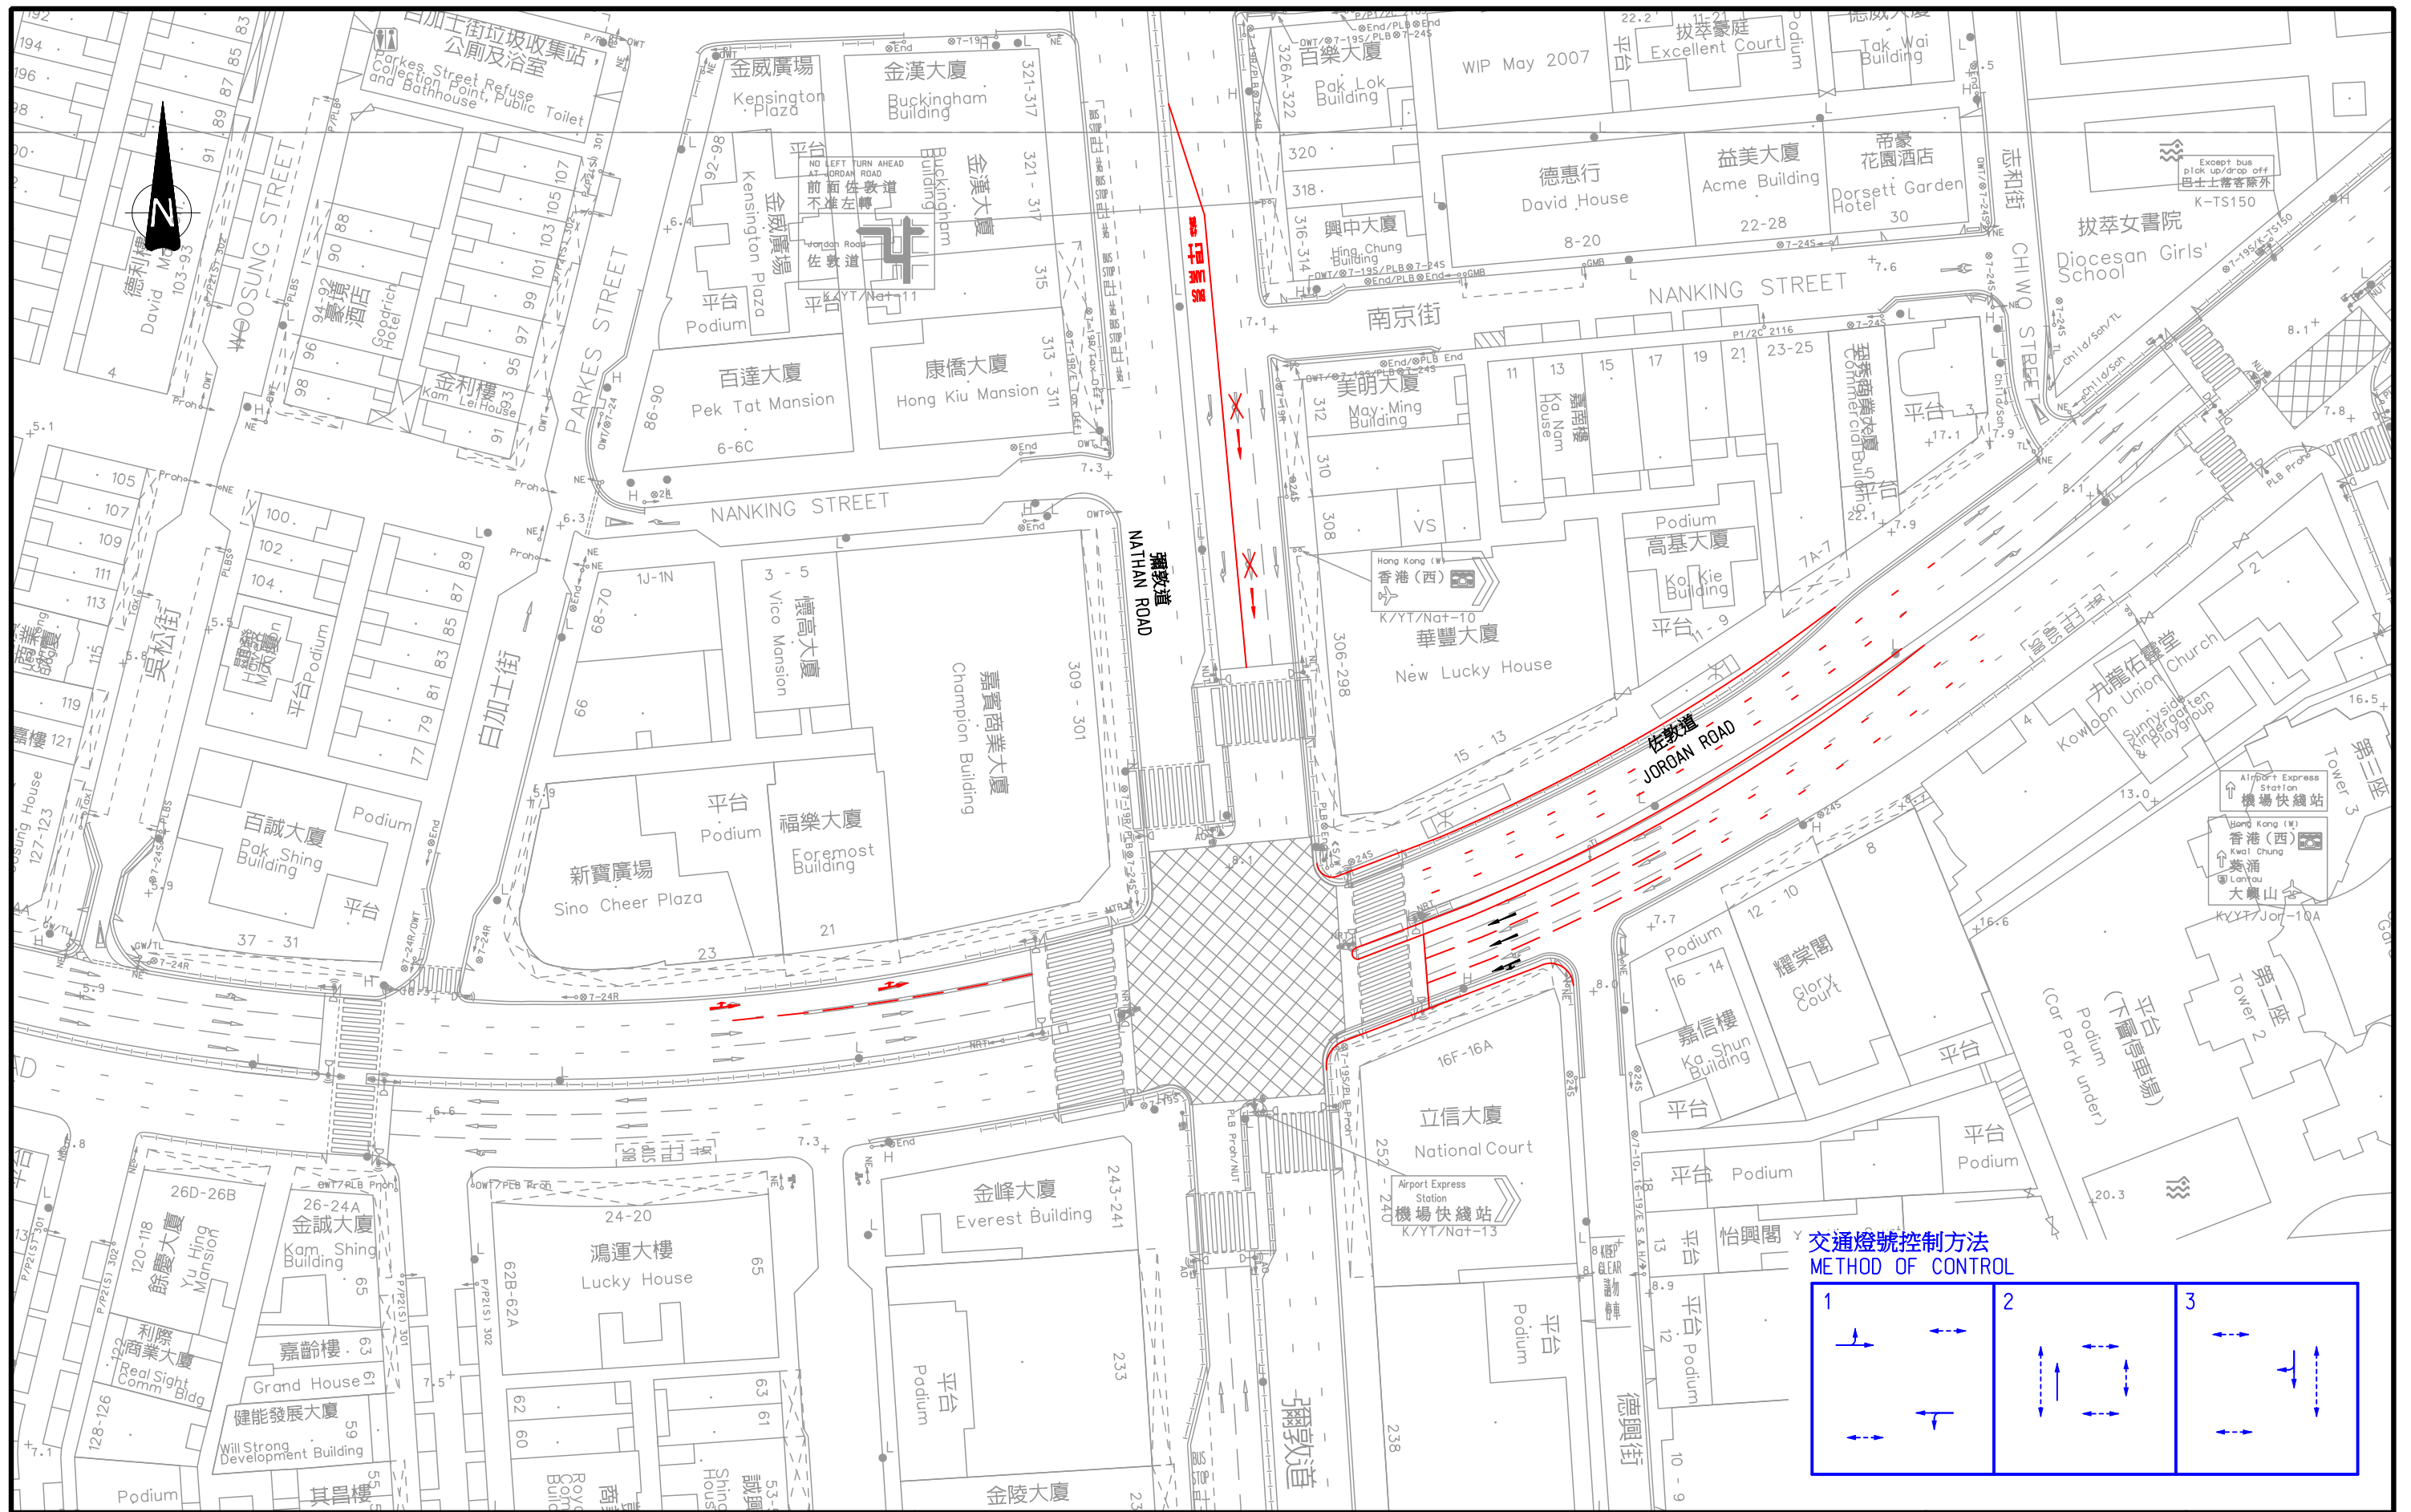

交通燈號控制方法
METHOD OF CONTROL


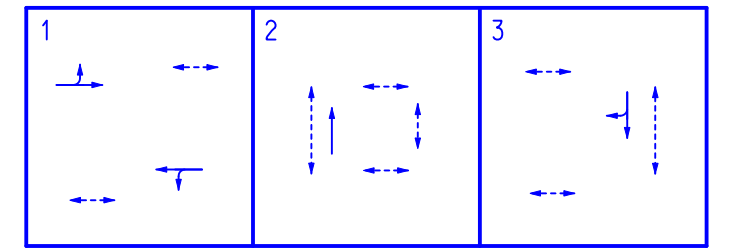


Rev.	Description	Approved	Date

合約編號 TD54/2008 西九龍填海發展區交通研究
AGREEMENT NO. TD 54/2008 WEST KOWLOON RECLAMATION DEVELOPMENT TRAFFIC STUDY

建議的彌敦道/佐敦道路口短期交通改善方案
PROPOSED SHORT-TERM IMPROVEMENT SCHEME FOR THE JUNCTION OF NATHAN ROAD / JORDAN ROAD

Figure No. 4.6		Rev. -
Designed By: HEI	Scale: 1 : 800	 弘達 MVA HONG KONG LTD.
Checked By: SPC	Date: DEC. 2009	
Ref.: 27814-1/ES/F46.DGN/CKC/06JAN10		

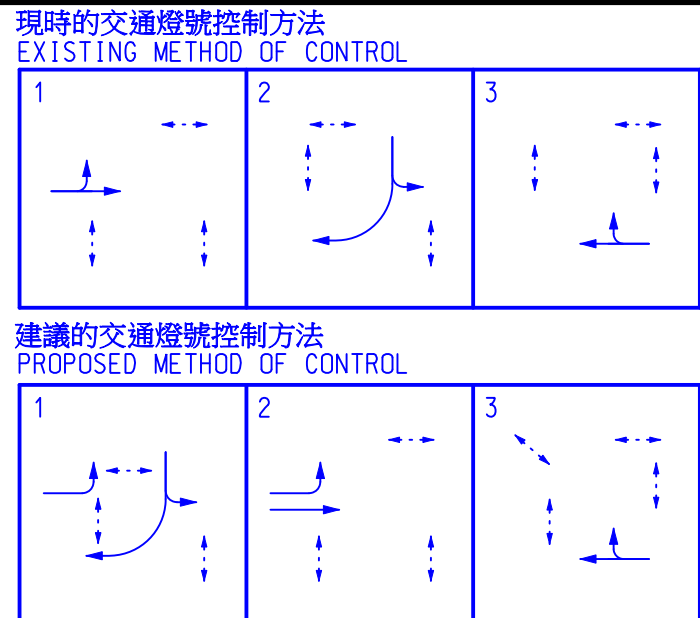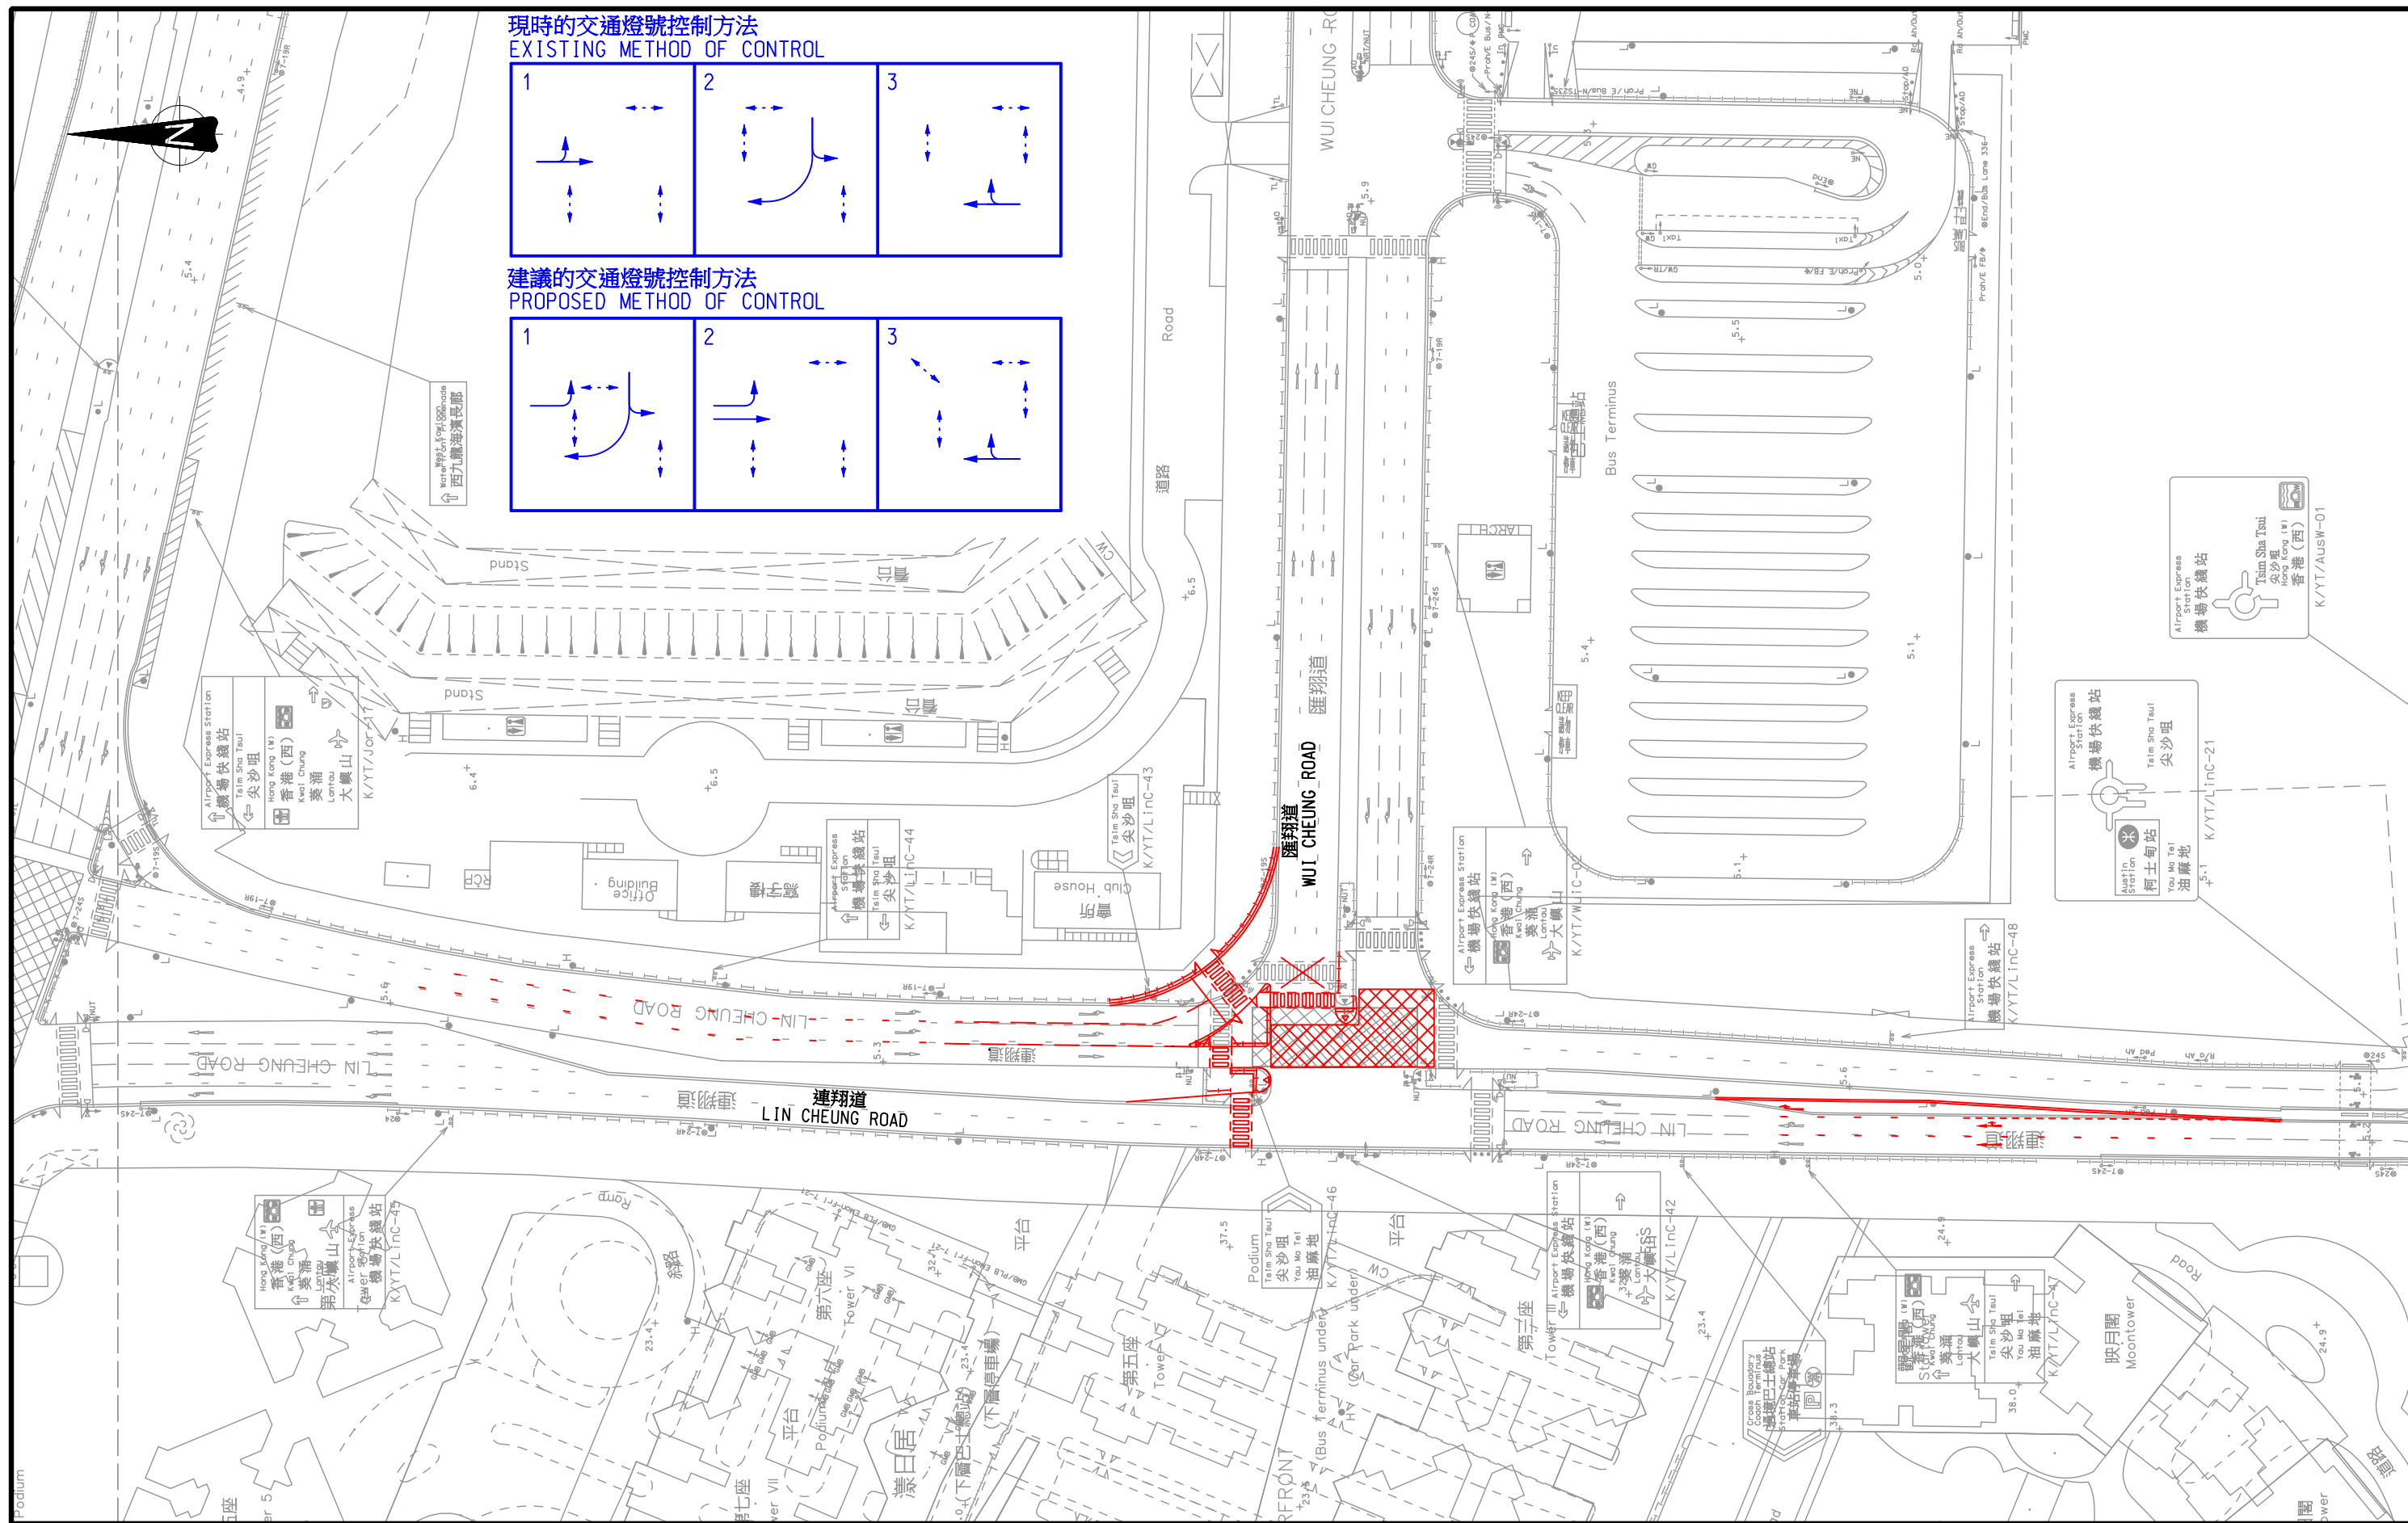


Rev.	Description	Approved	Date

合約編號ID54/2008西九龍填海發展區交通研究
AGREEMENT NO. TD 54/2008 WEST KOWLOON RECLAMATION DEVELOPMENT TRAFFIC STUDY

建議的連翔道/匯翔道路口短期交通改善方案
PROPOSED SHORT-TERM IMPROVEMENT SCHEME FOR THE JUNCTION OF LIN CHEUNG ROAD / WUI CHEUNG ROAD

Figure No. 4.7		Rev. -
Designed By: HEI	Scale: 1 : 1000	 弘達 MVA HONG KONG LTD.
Checked By: SPC	Date: DEC. 2009	
Ref.: 27816-1/ES/F47.DGN/CKC/06JAN10		

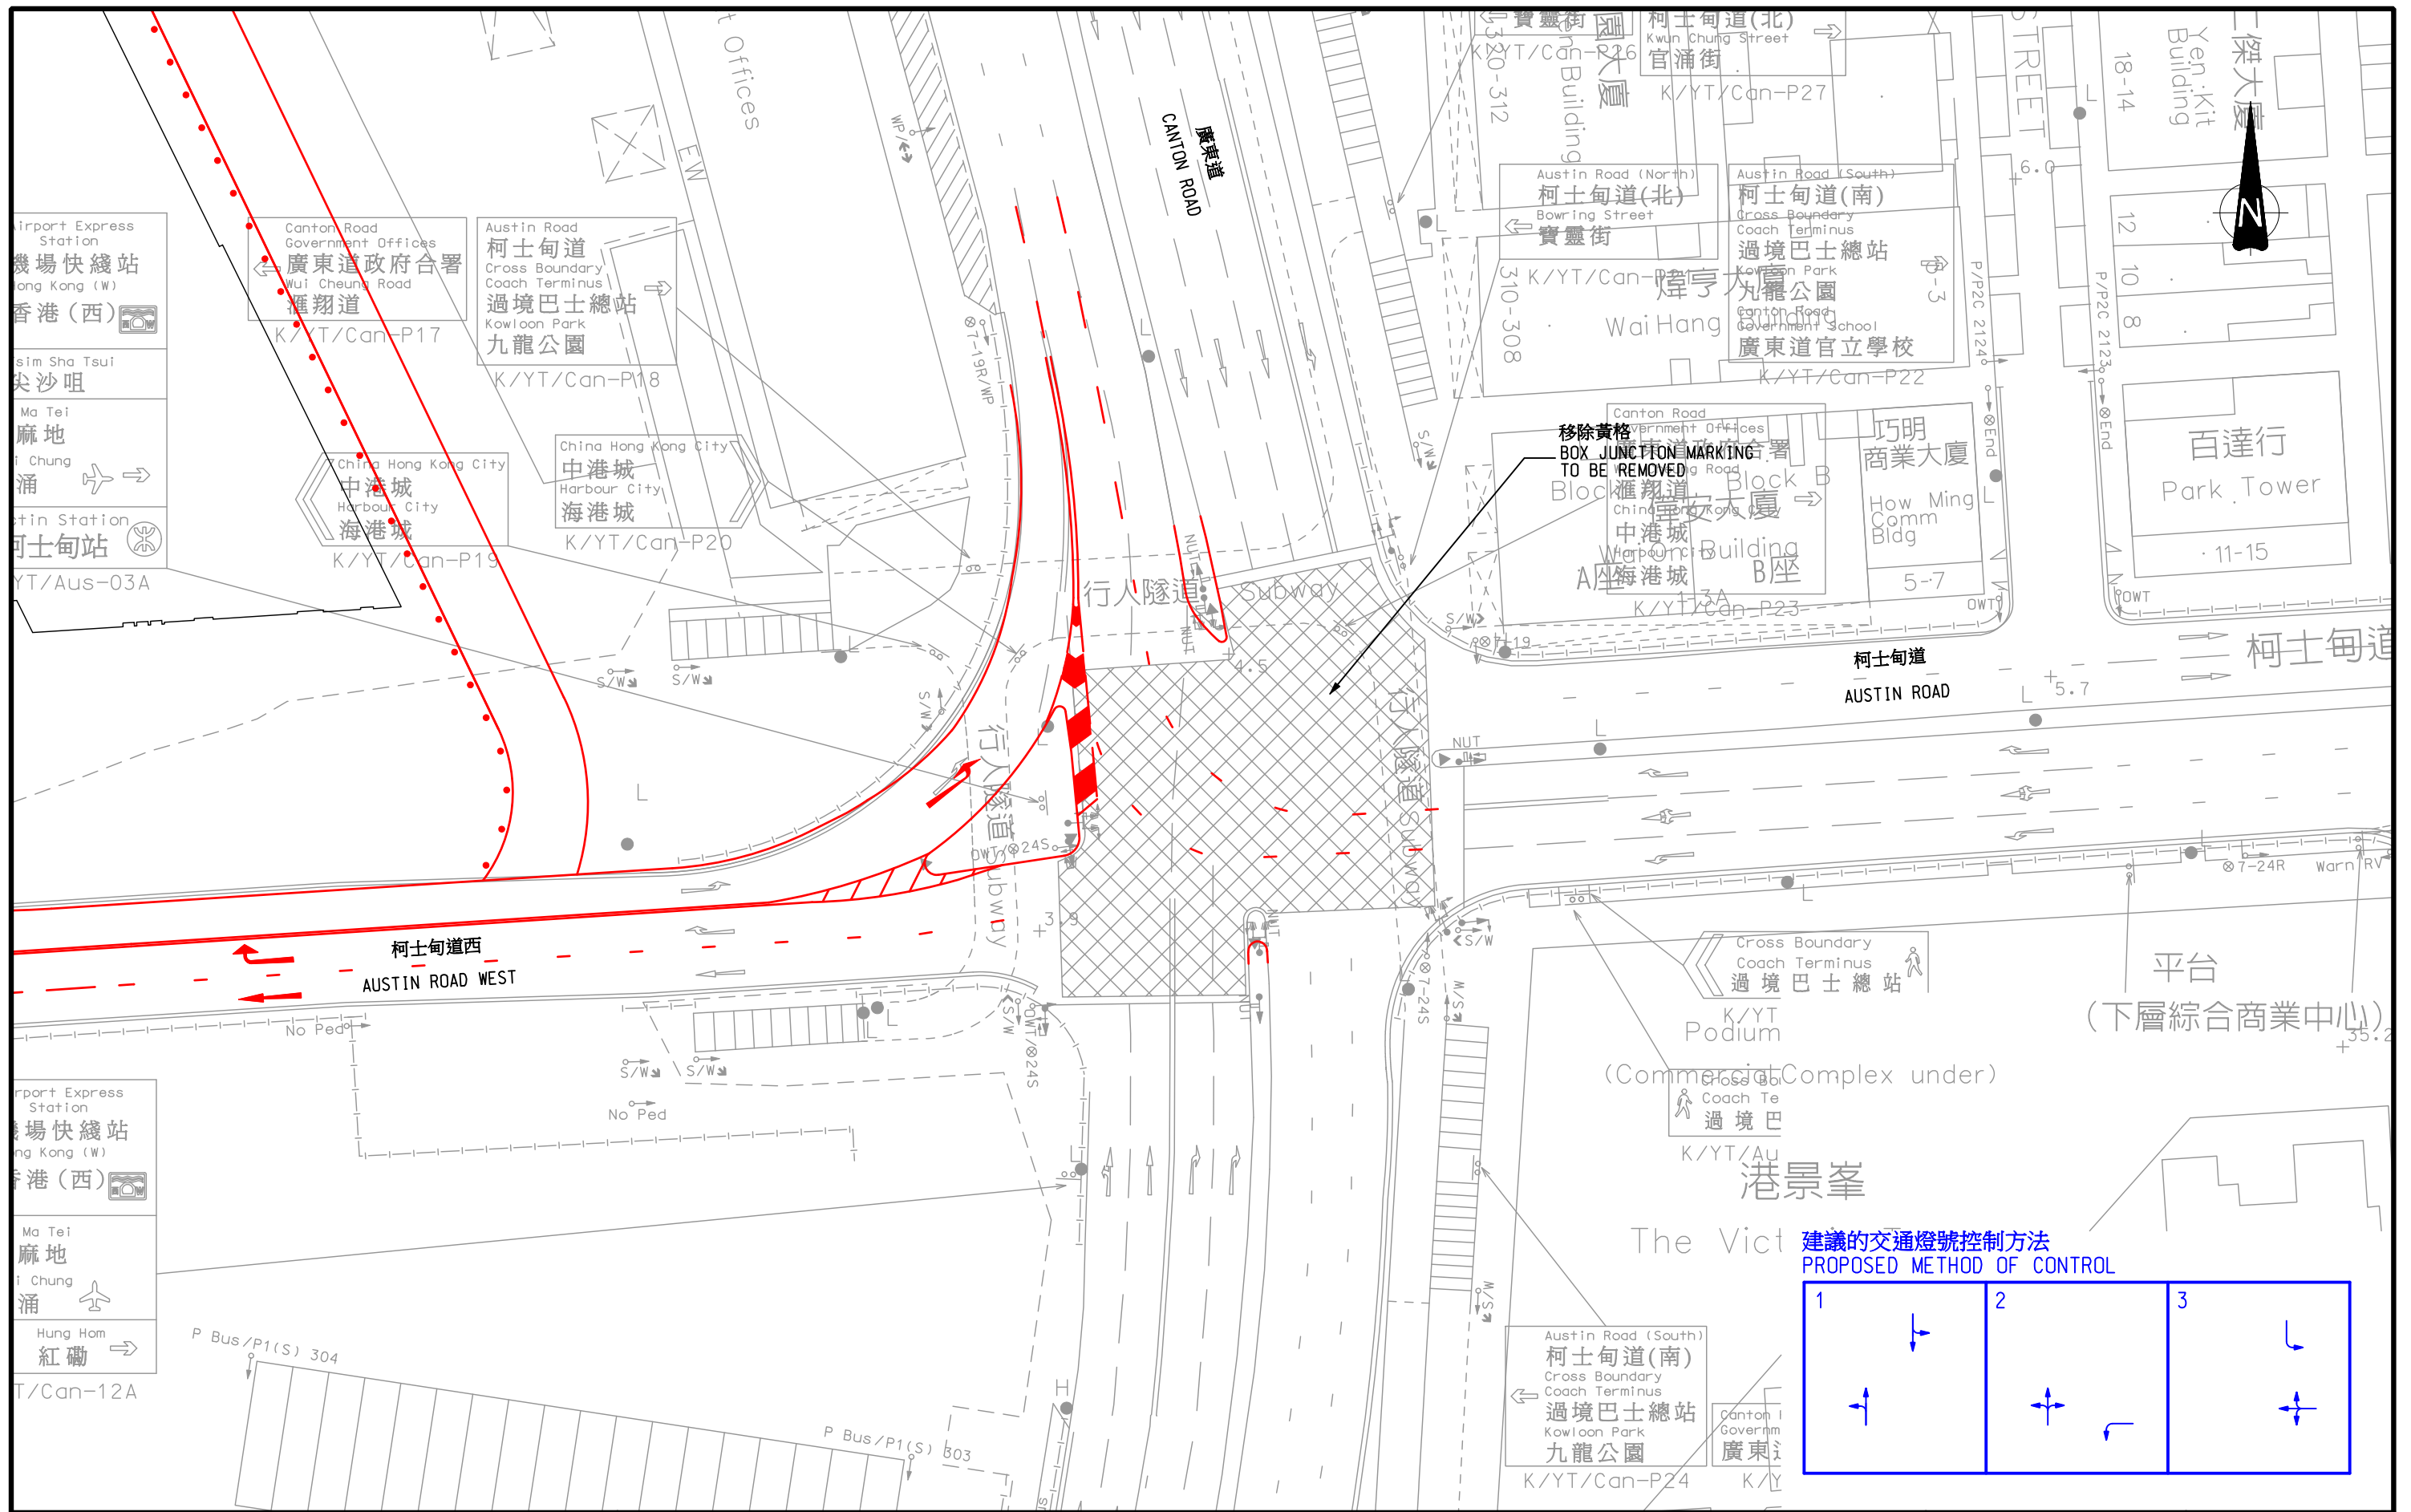

Rev.	Description	Approved	Date
-	-	-	-
-	-	-	-
-	-	-	-
-	-	-	-

合約編號 TD54/2008 西九龍填海發展區交通研究
 AGREEMENT NO. TD 54/2008 WEST KOWLOON RECLAMATION DEVELOPMENT TRAFFIC STUDY

新增的柯士甸道西東行行車路概要圖
SCHEMATIC LAYOUT OF ADDITIONAL AUSTIN ROAD WEST EB CARRIAGEWAY


Figure No. **4.8** Rev. -

Designed By: HEI Scale: 1:500


Checked By: SPC Date: DEC. 2009

Ref.: 27814-1/ES/F48.DGN/CKC/06JAN10

弘達
 MVA HONG KONG LTD.

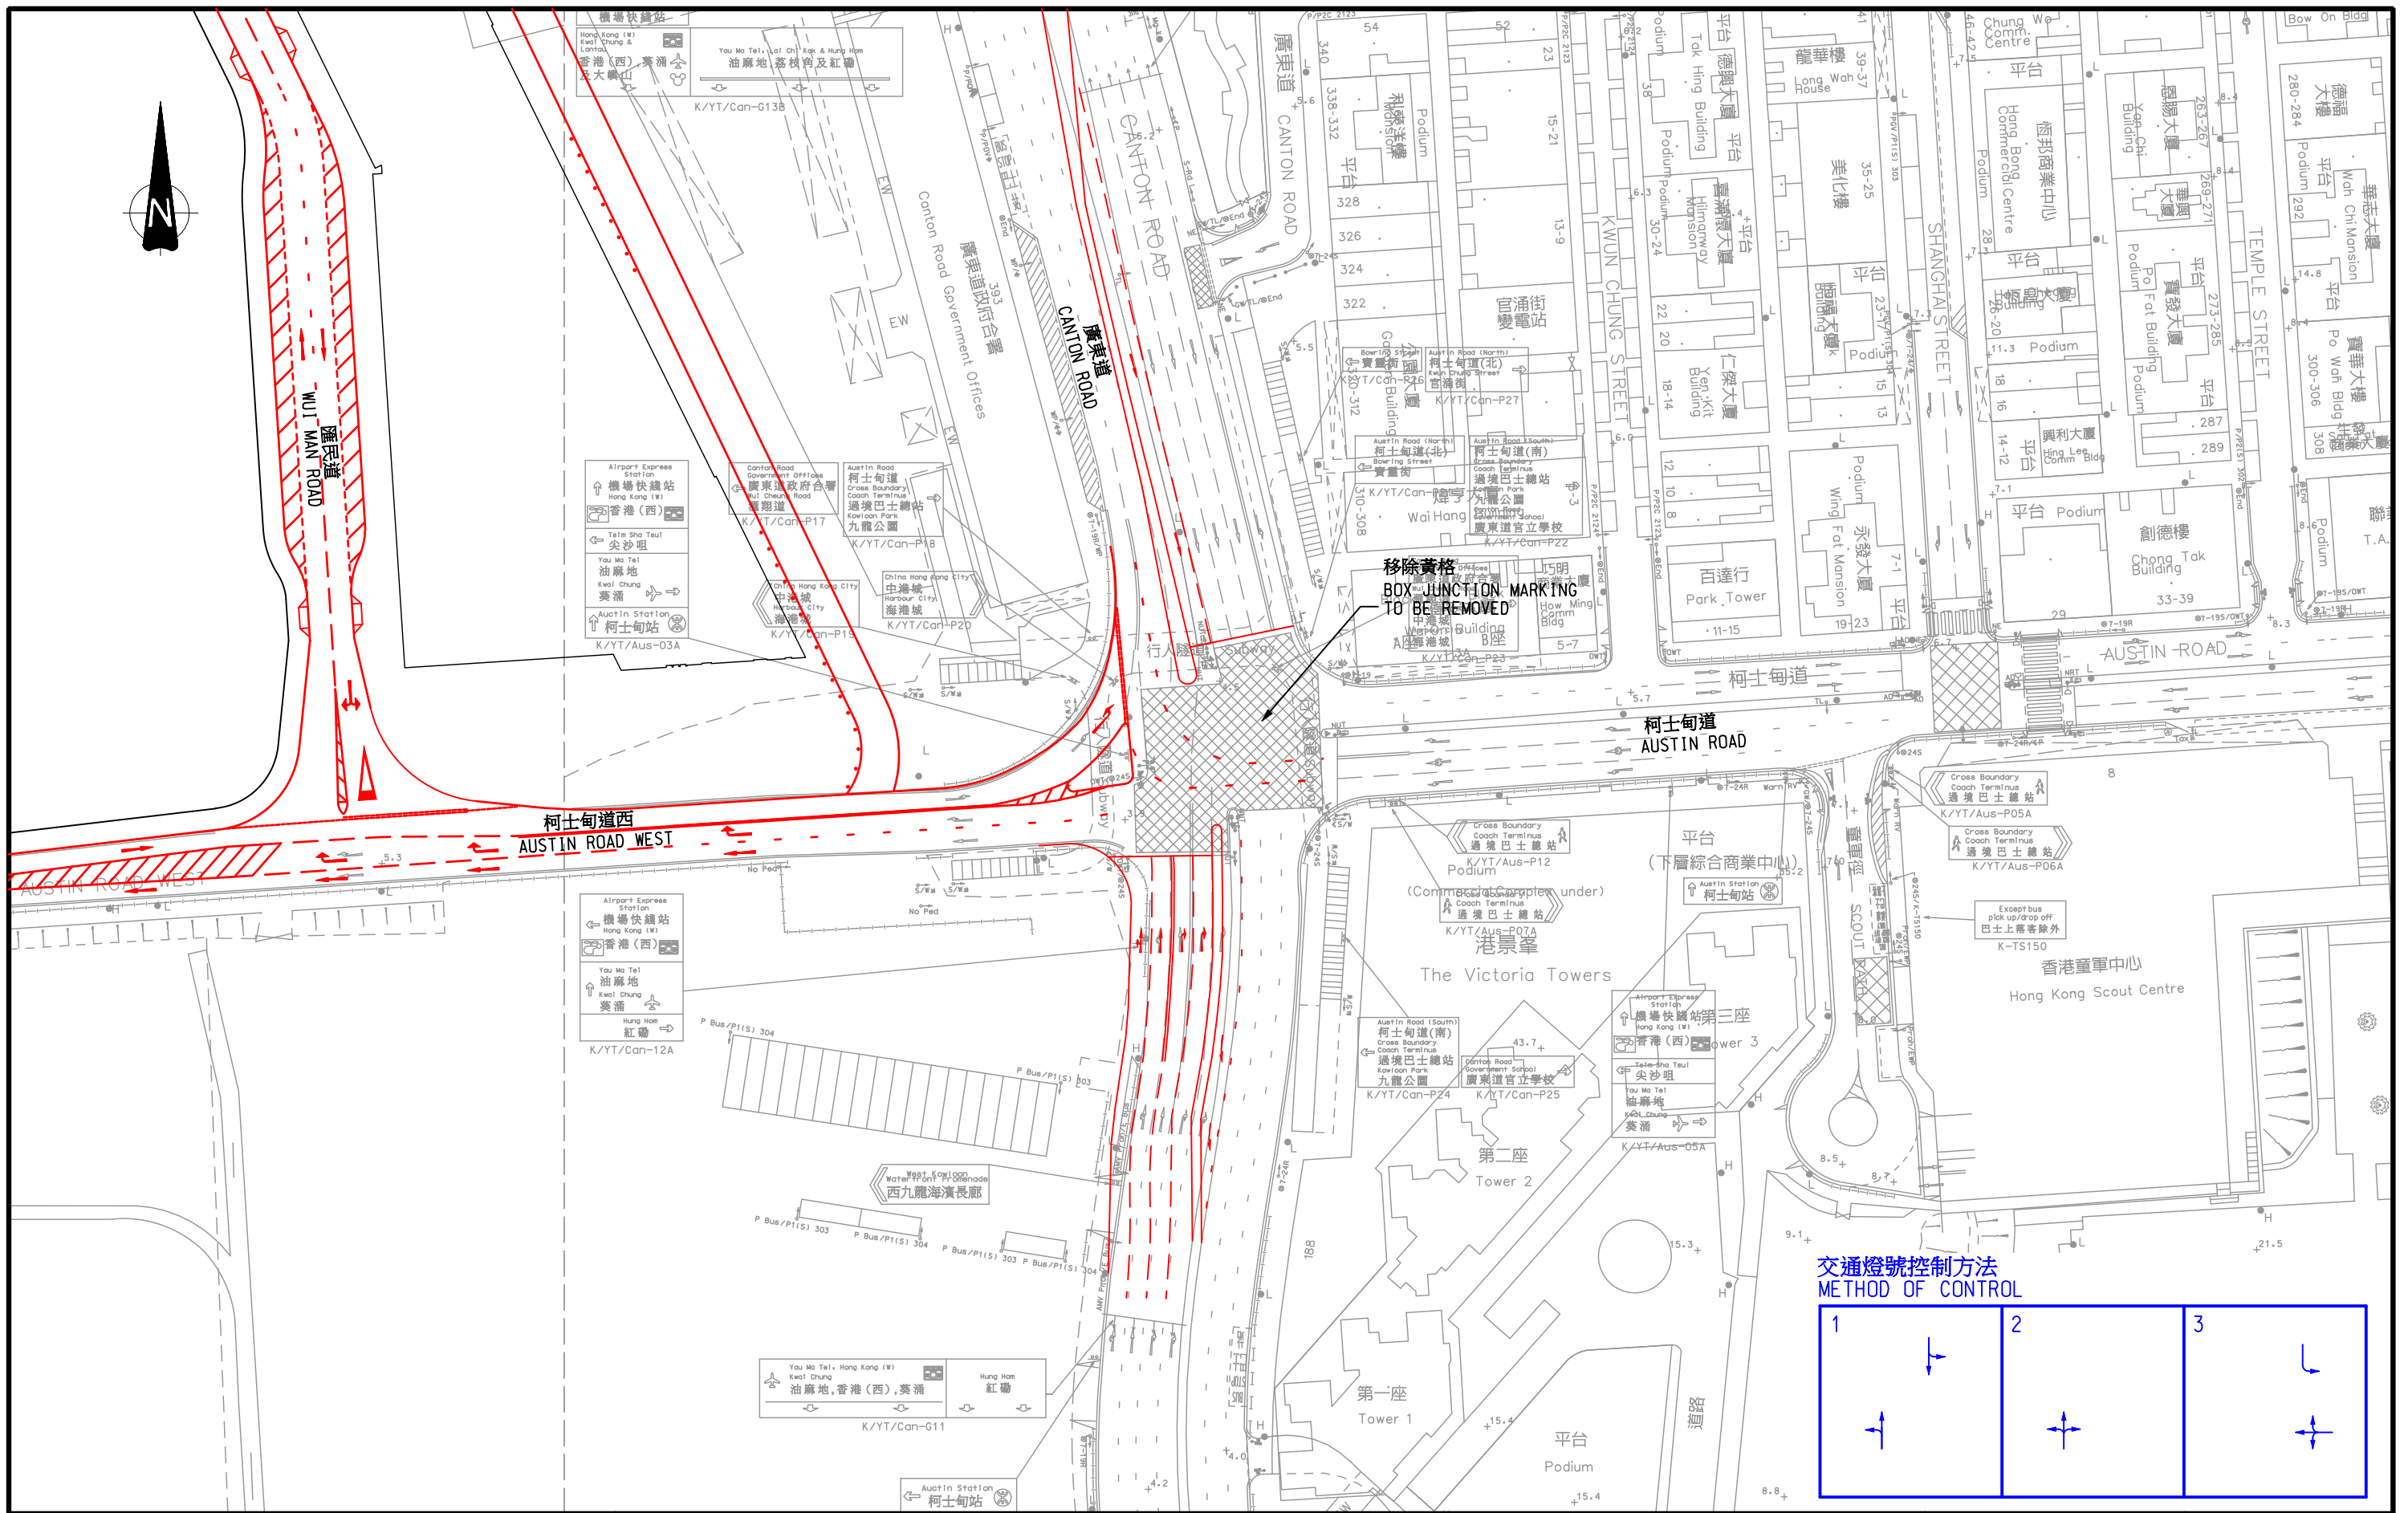

交通燈號控制方法
METHOD OF CONTROL

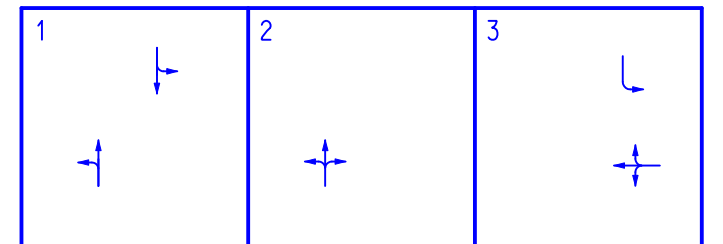



Rev.	Description	Approved	Date
-	-	-	-
-	-	-	-
-	-	-	-

合約編號 TD54/2008 西九龍填海發展區交通研究
AGREEMENT NO. TD 54/2008 WEST KOWLOON RECLAMATION DEVELOPMENT TRAFFIC STUDY
建議的廣東道/柯士甸道/柯士甸道西路口短期交通改善方案
**PROPOSED SHORT-TERM IMPROVEMENT SCHEME FOR THE JUNCTION OF
CANTON ROAD / AUSTIN ROAD / AUSTIN ROAD WEST**

Figure No.	4.9	Rev.	-
Designed By :	HEI	Scale :	1 : 1000
Checked By :	SPC	Date :	DEC. 2009
Ref. : 27814-1/ES/F4.9.DGN/CKC/06JAN10			



交通燈號控制方法
METHOD OF CONTROL

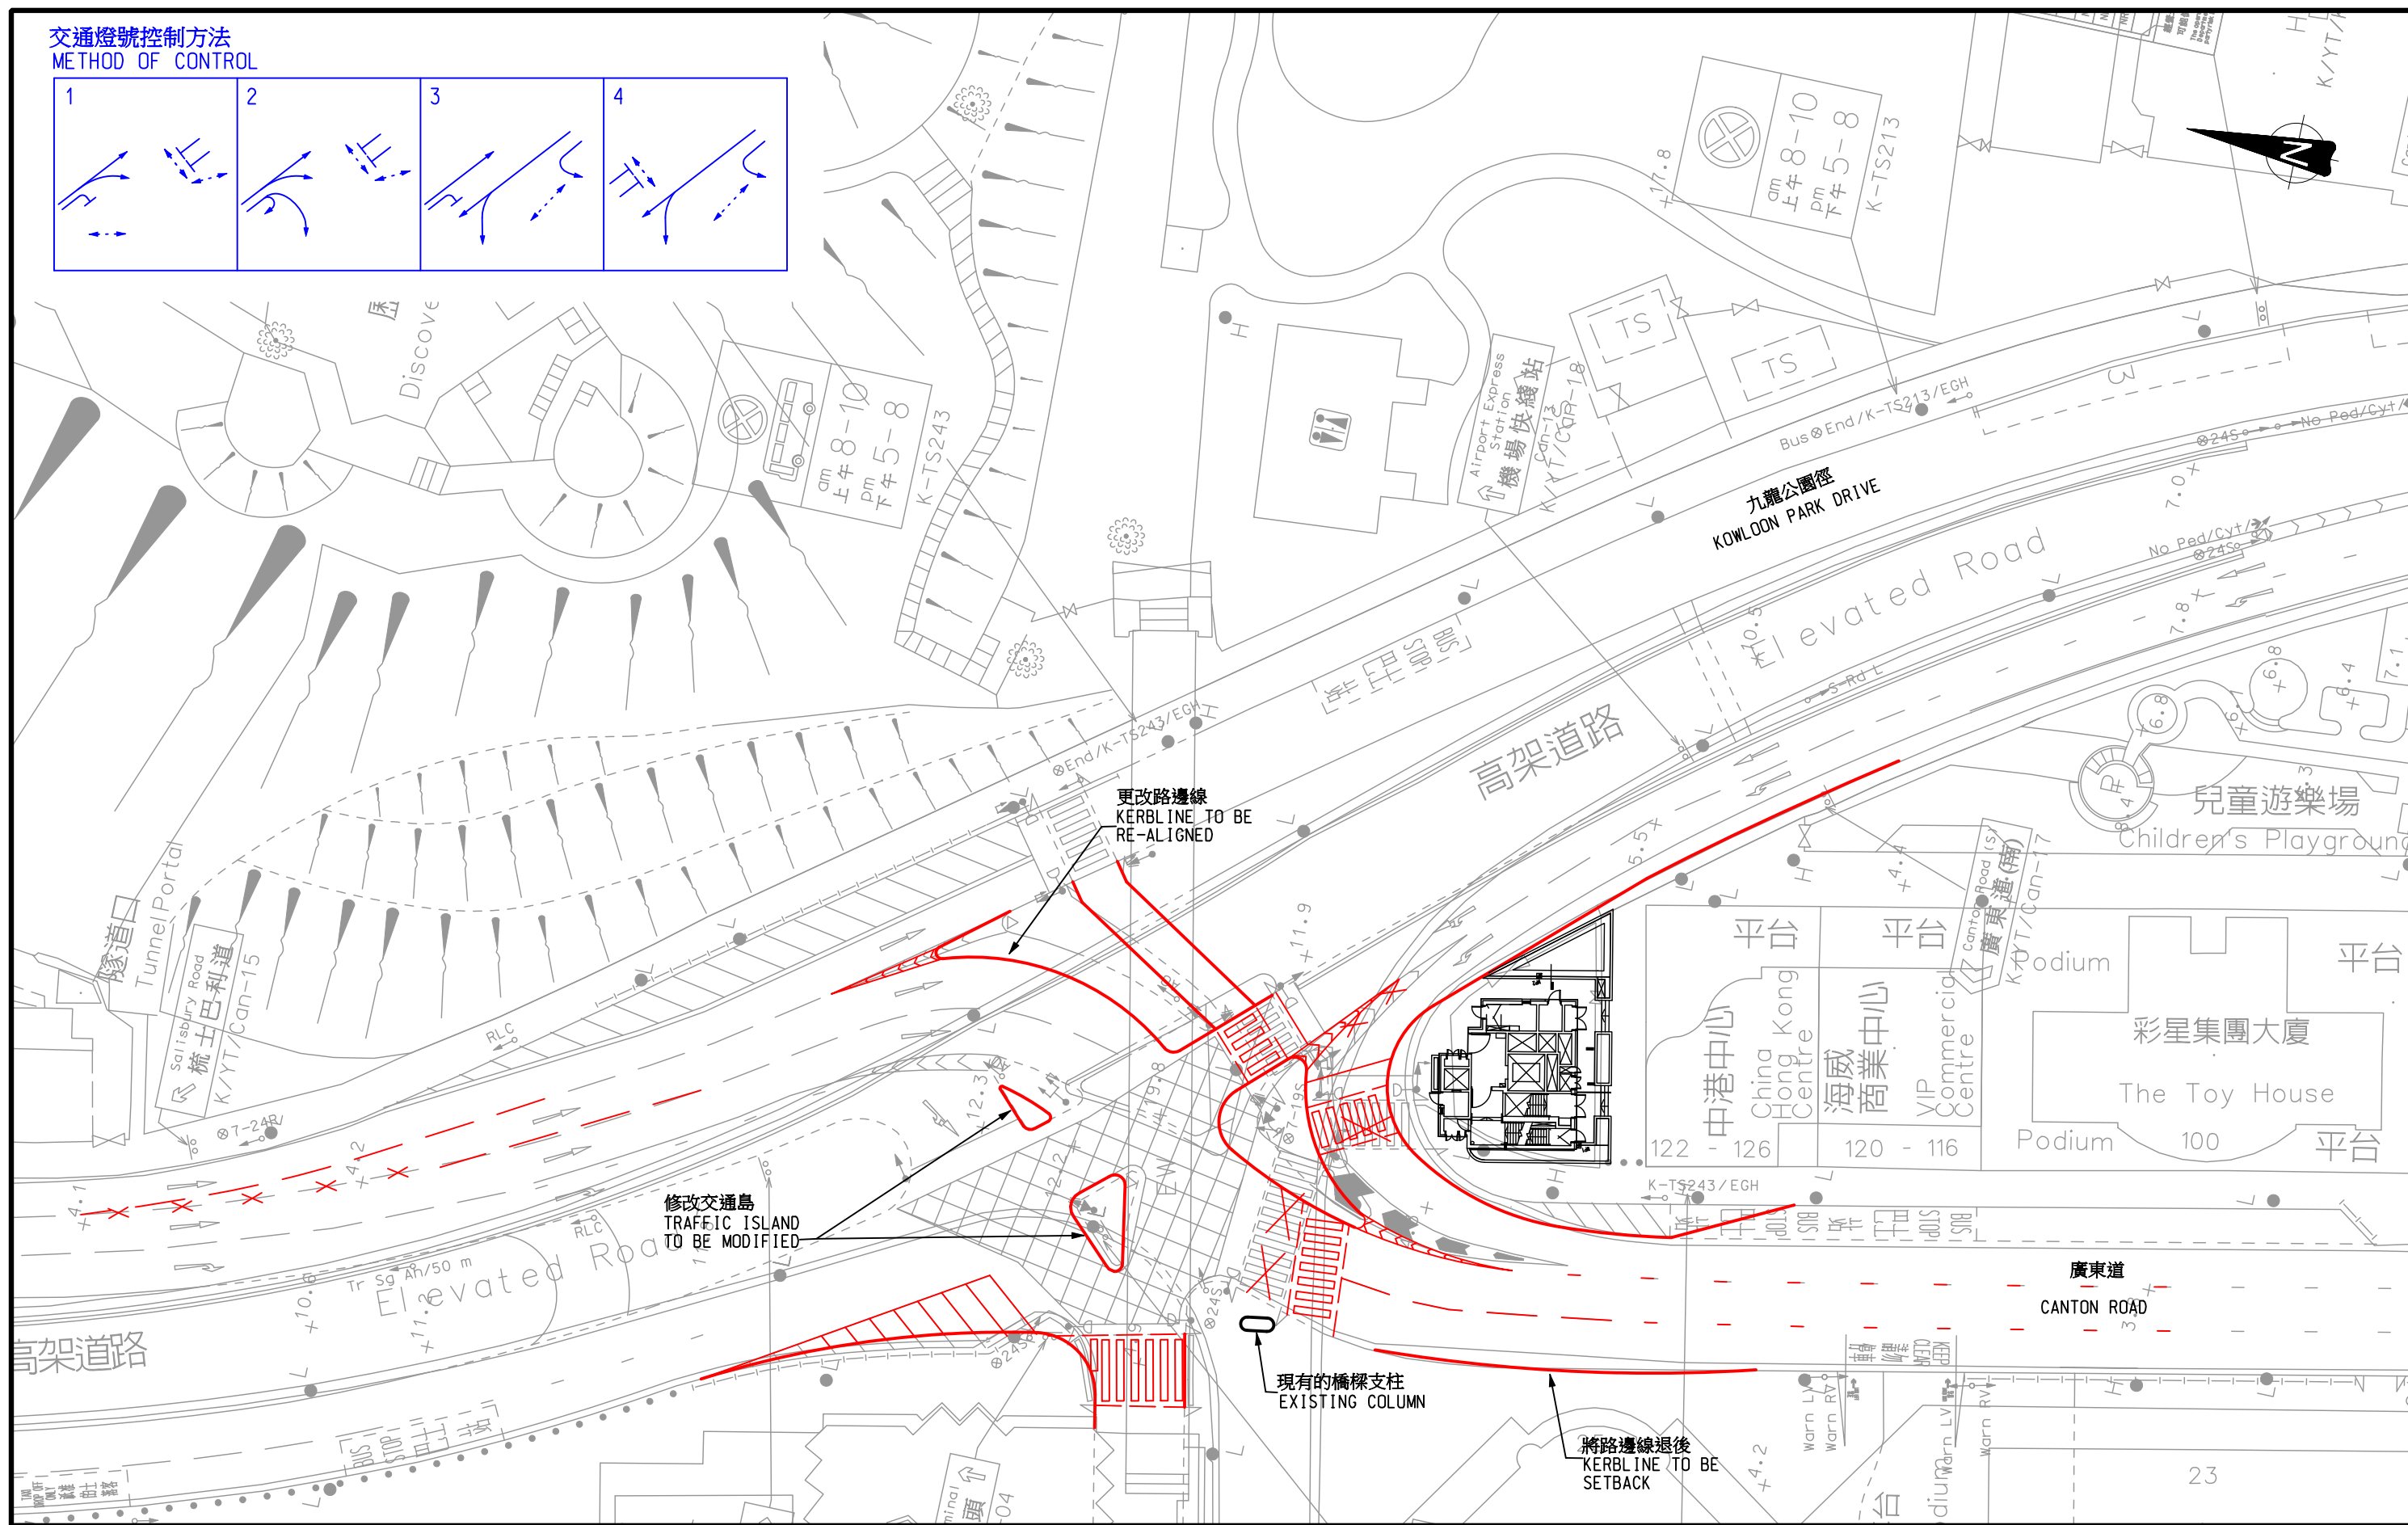
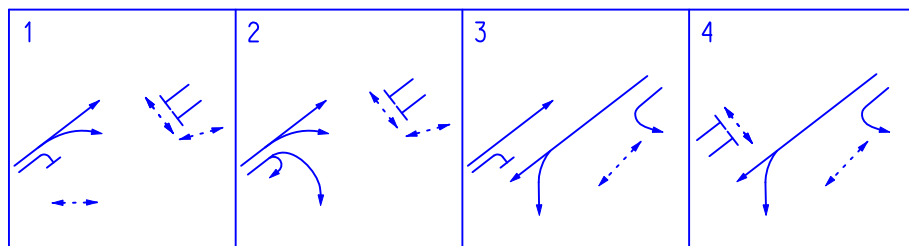


Rev.	Description	Approved	Date

合約編號TD54/2008西九龍填海發展區交通研究
AGREEMENT NO. TD 54/2008 WEST KOWLOON RECLAMATION DEVELOPMENT TRAFFIC STUDY
建議的廣東道/九龍公園徑路口短期交通改善方案
PROPOSED SHORT-TERM IMPROVEMENT SCHEME
FOR THE JUNCTION OF CANTON ROAD / KOWLOON PARK DRIVE

Figure No.	4.10	Rev.	-
Designed By:	HEI	Scale:	1 : 500
Checked By:	SPC	Date:	DEC. 2009
Ref.: 27814-1/ES/F4.10.DGN/CKC/06/JAN10			



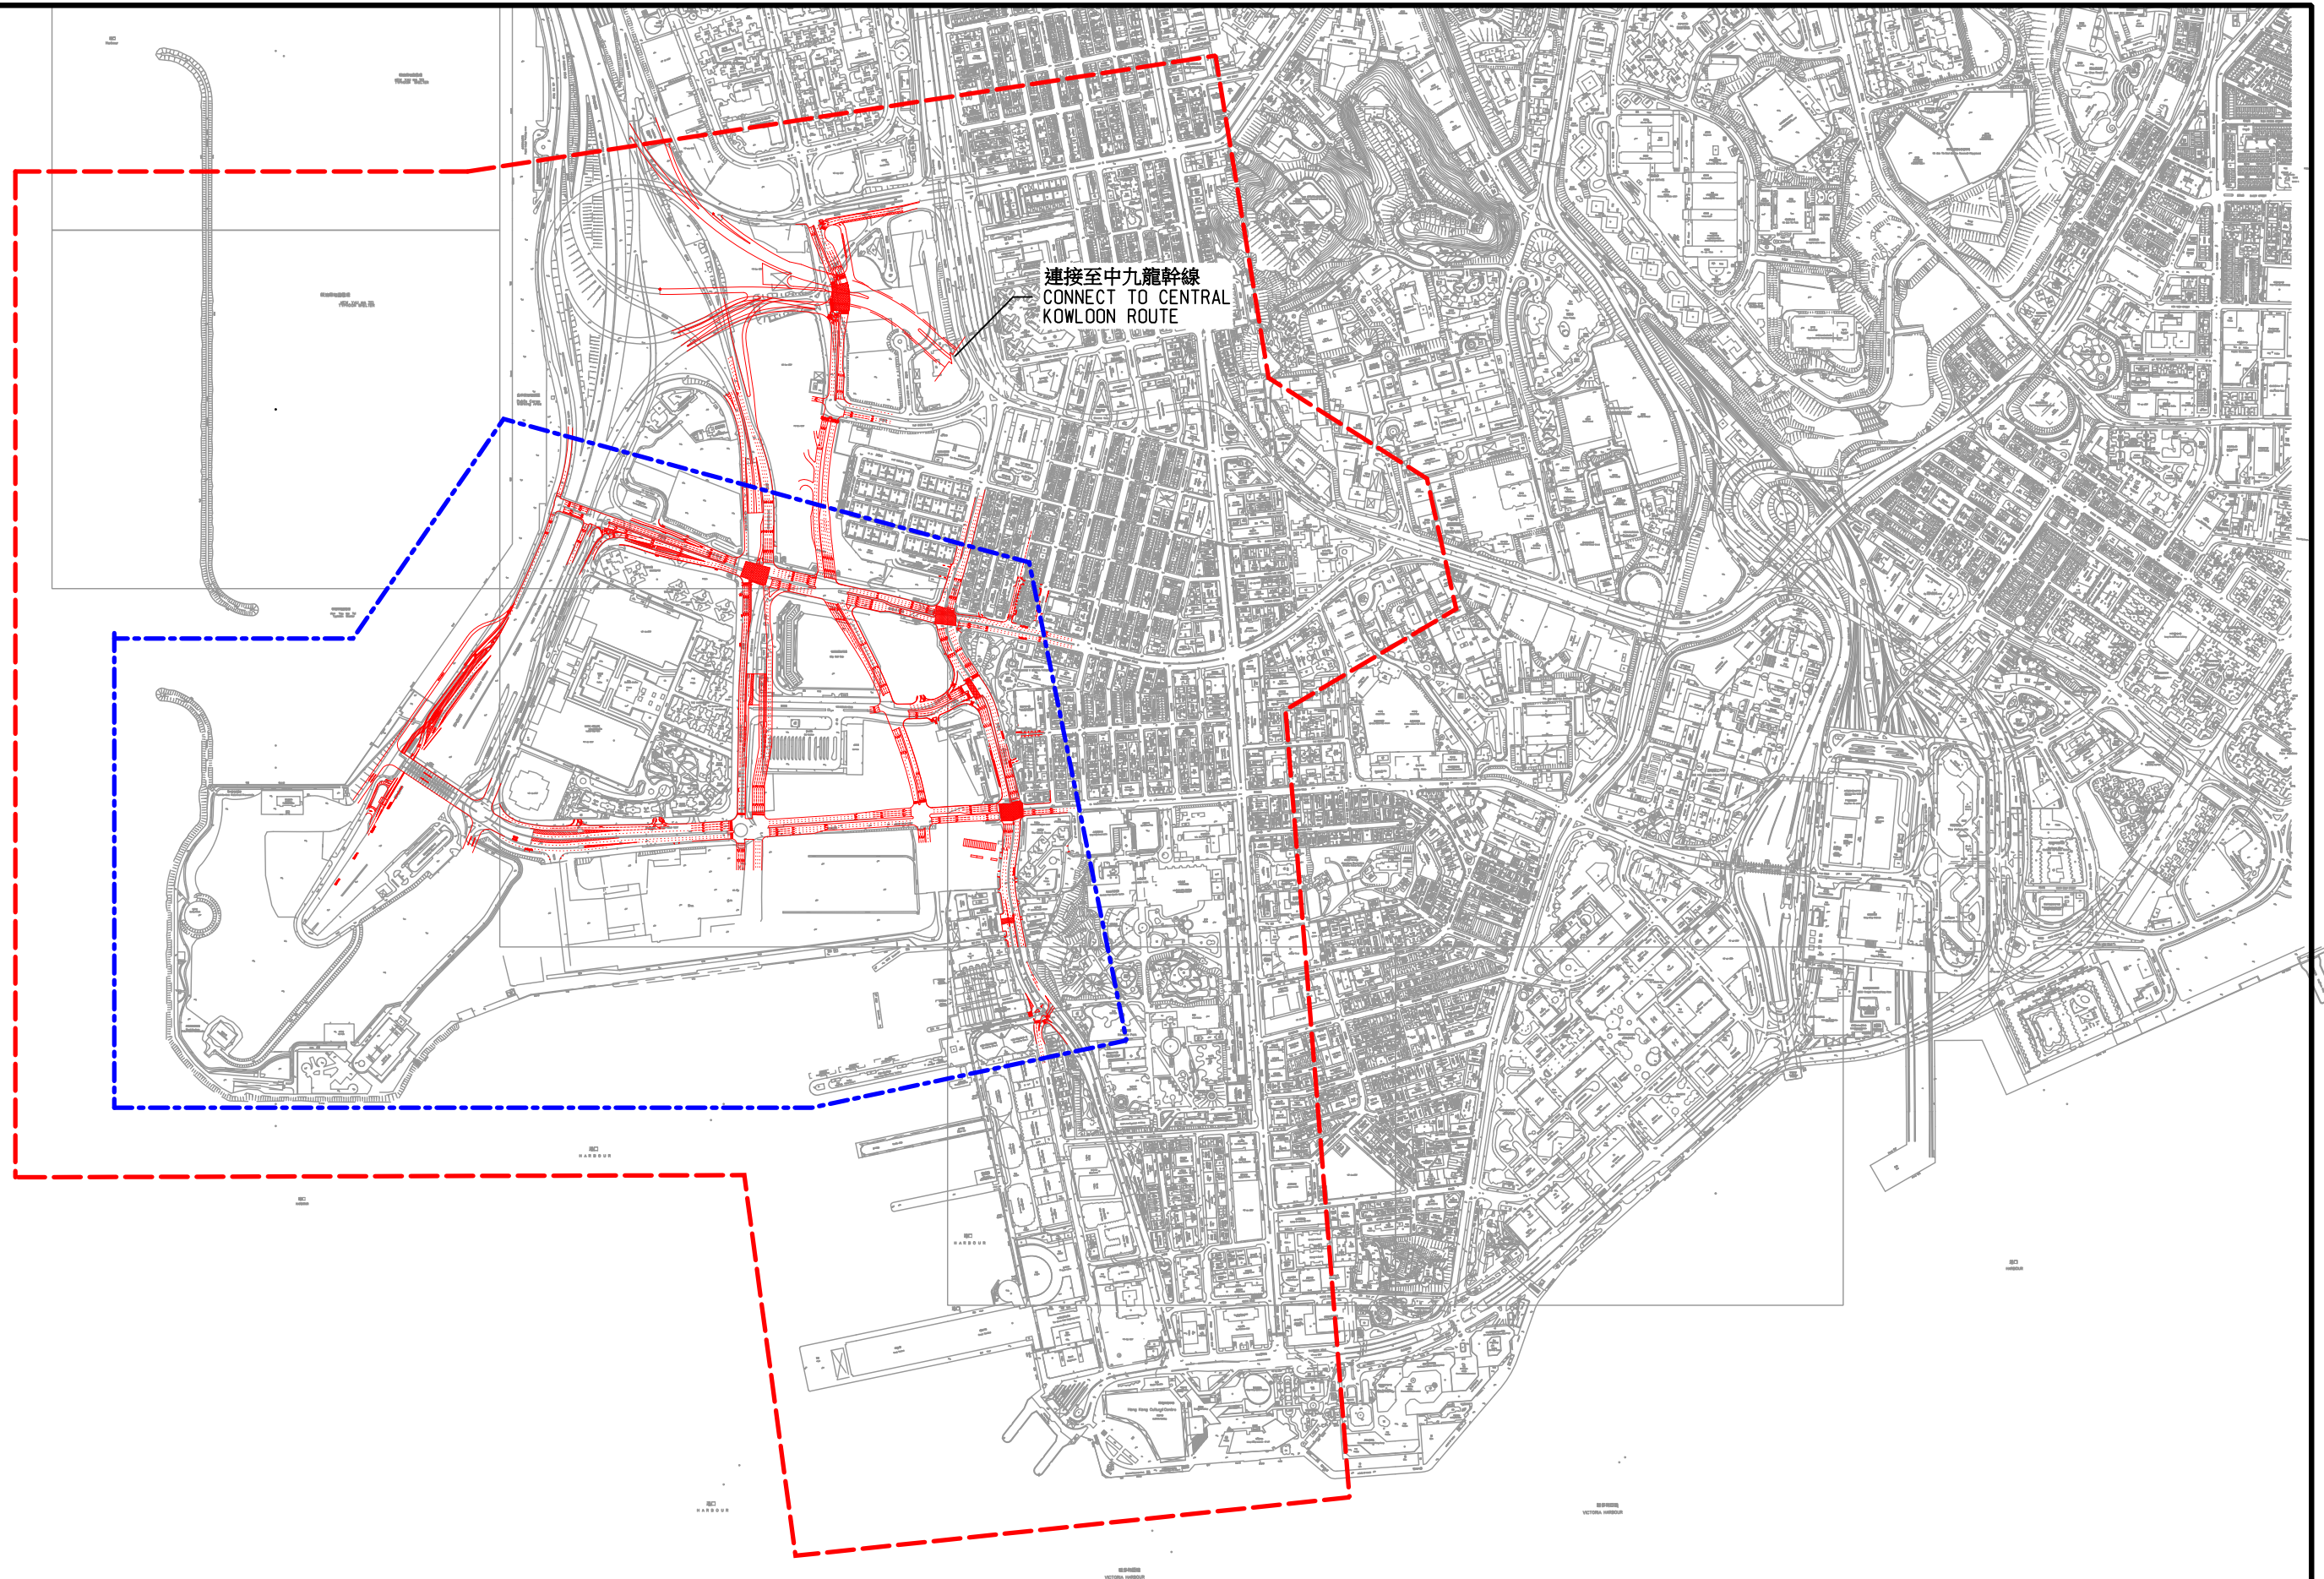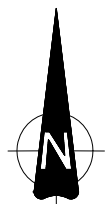

圖例：
LEGEND：

- 研究區
STUDY AREA
- 重點區
FOCUS AREA

合約編號TD54/2008西九龍填海發展區交通研究
AGREEMENT NO. TD 54/2008 WEST KOWLOON RECLAMATION DEVELOPMENT TRAFFIC STUDY

2031年參考道路網 2031 REFERENCE ROAD NETWORK

Figure No.	5.1	Rev.	-
Designed By :	HEI	Scale :	N.T.S.
Checked By :	SPC	Date :	DEC. 2009
Ref. : 27814-1/ES/FS1.DGN/CPW/07JAN10			



Rev.	Description	Approved	Date
-	-	-	-
-	-	-	-
-	-	-	-
-	-	-	-