


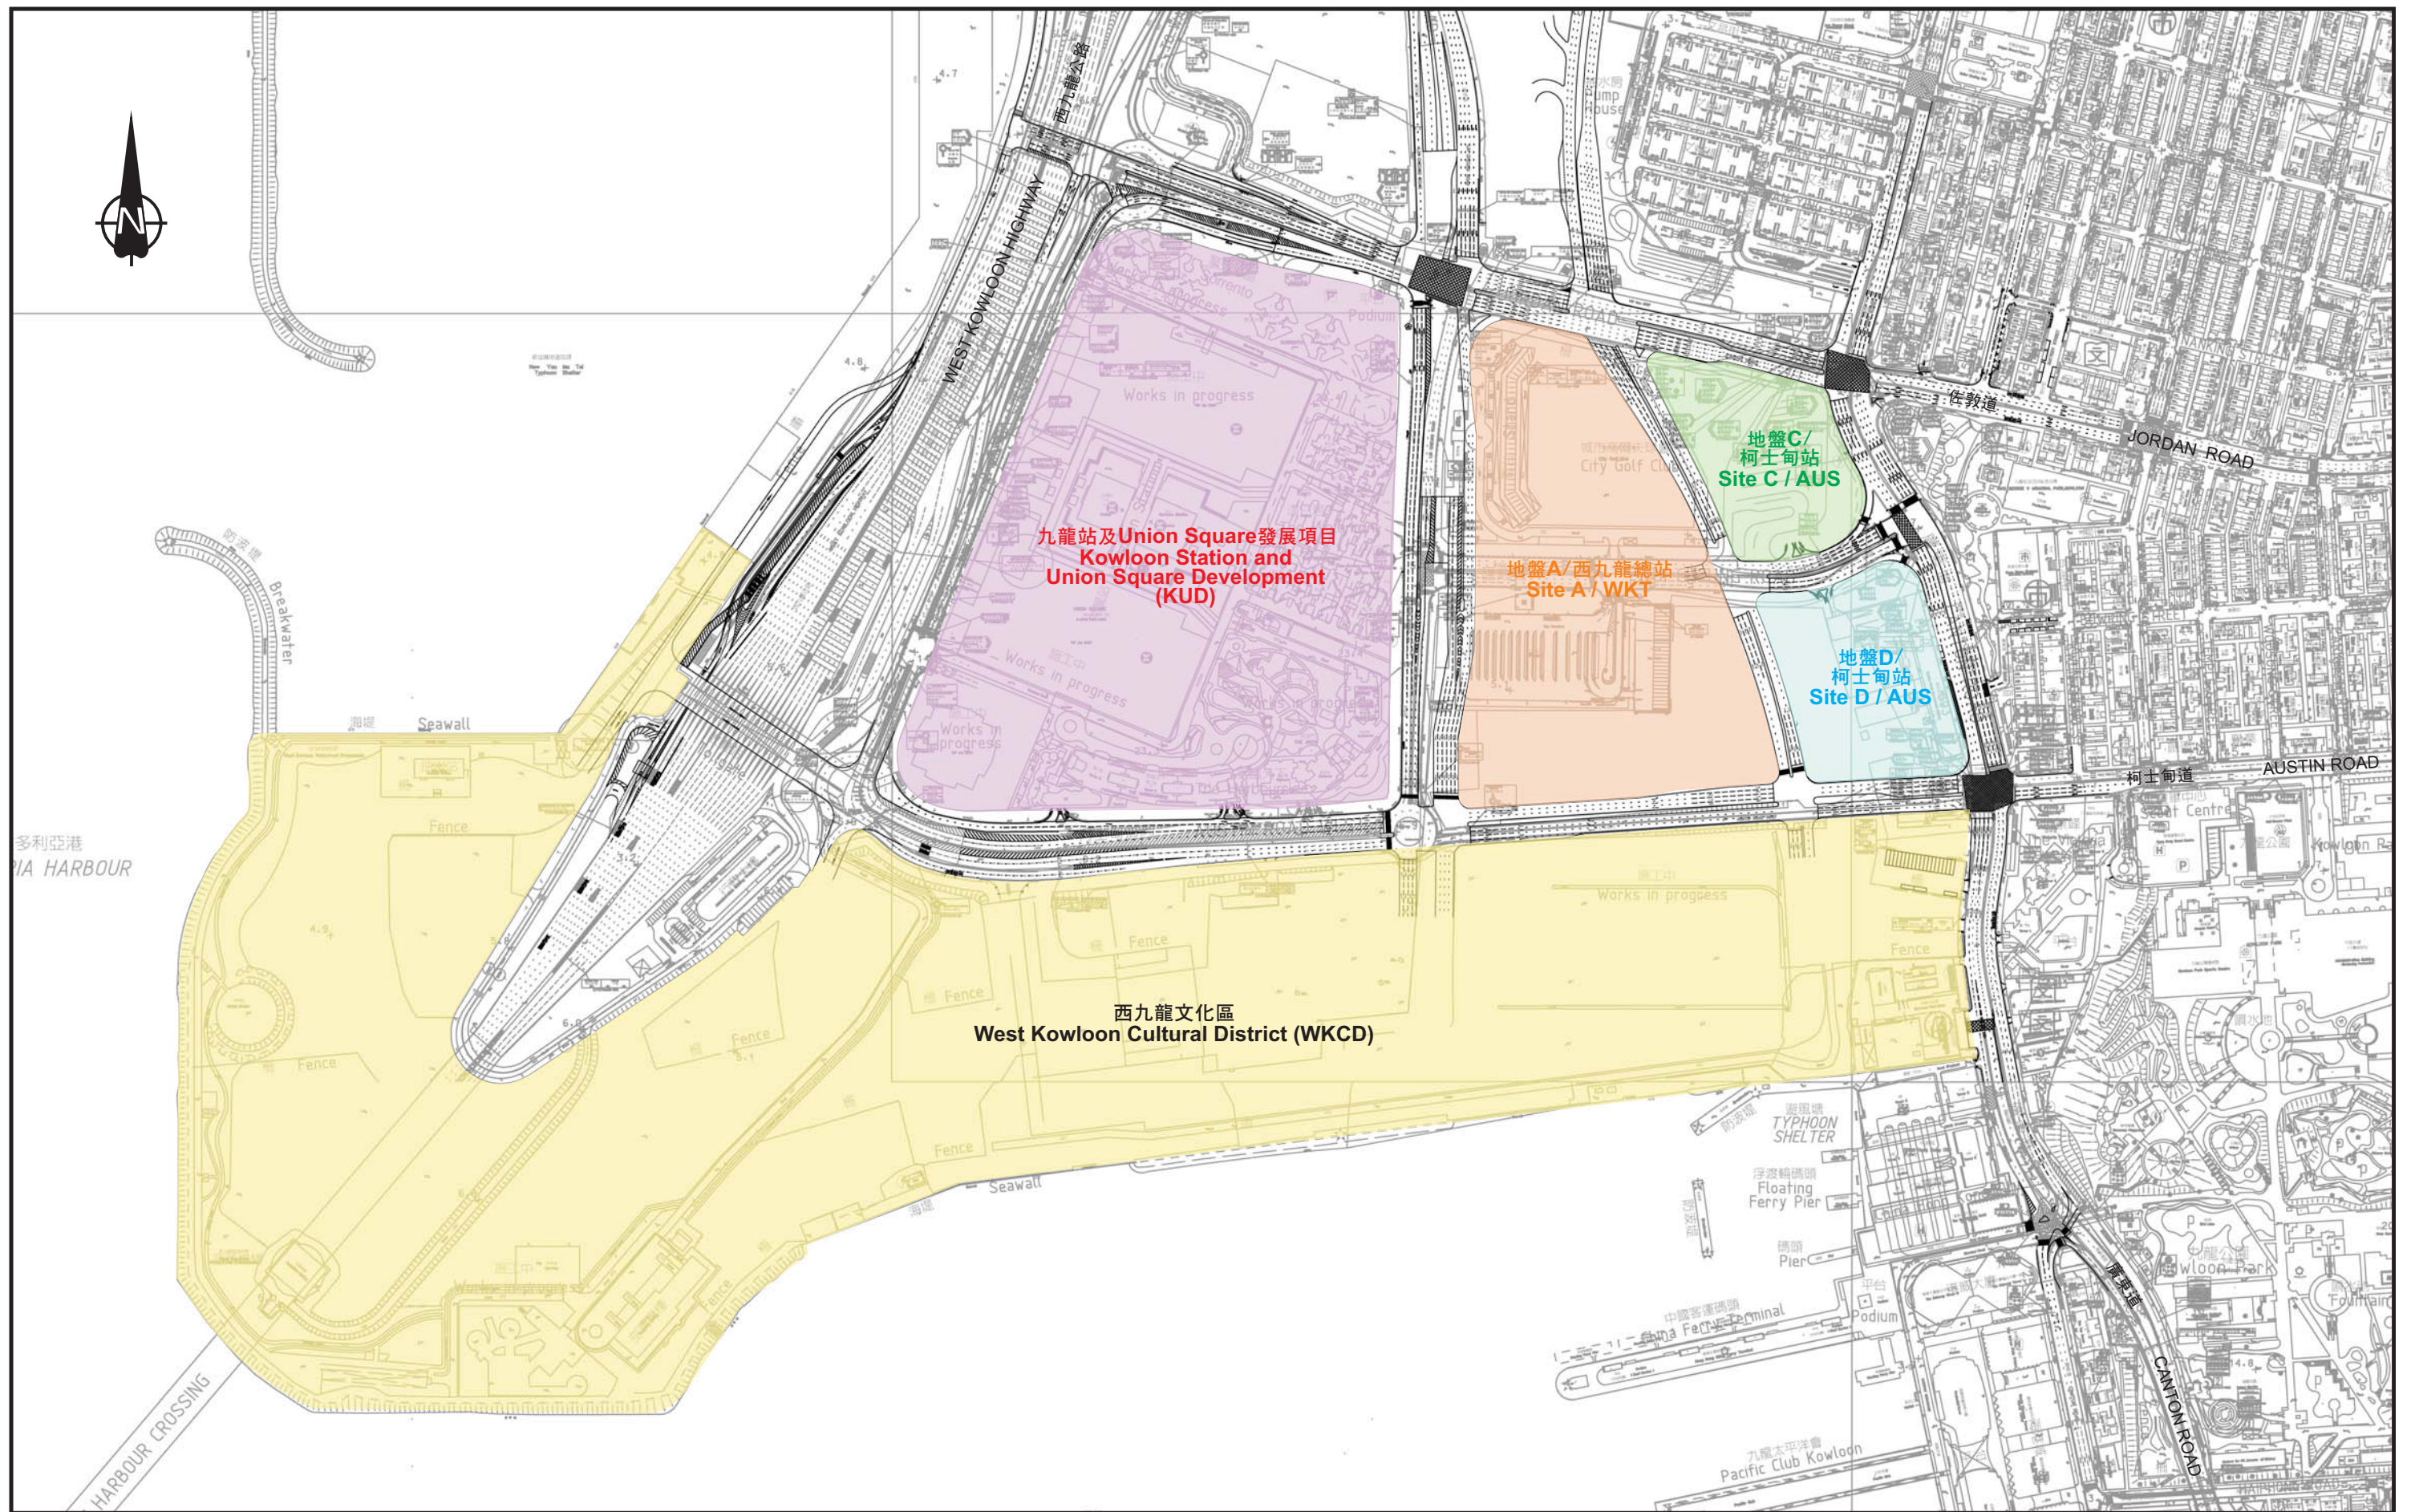


Rev.	Description	Approved	Date

合約編號TD 54/2008西九龍填海發展區交通研究
 AGREEMENT NO. TD 54/2008 WEST KOWLOON RECLAMATION DEVELOPMENT TRAFFIC STUDY

西九龍填海區的未來發展項目 FUTURE DEVELOPMENT IN WEST KOWLOON RECLAMATION AREA

Figure No.	1.1	Rev.	
Designed By	HEI	Scale	N T S
Checked By	SPC	Date	JAN 2010
CAD Ref.: 27814-1/ES/F11.CDR/LLH/6JAN10			



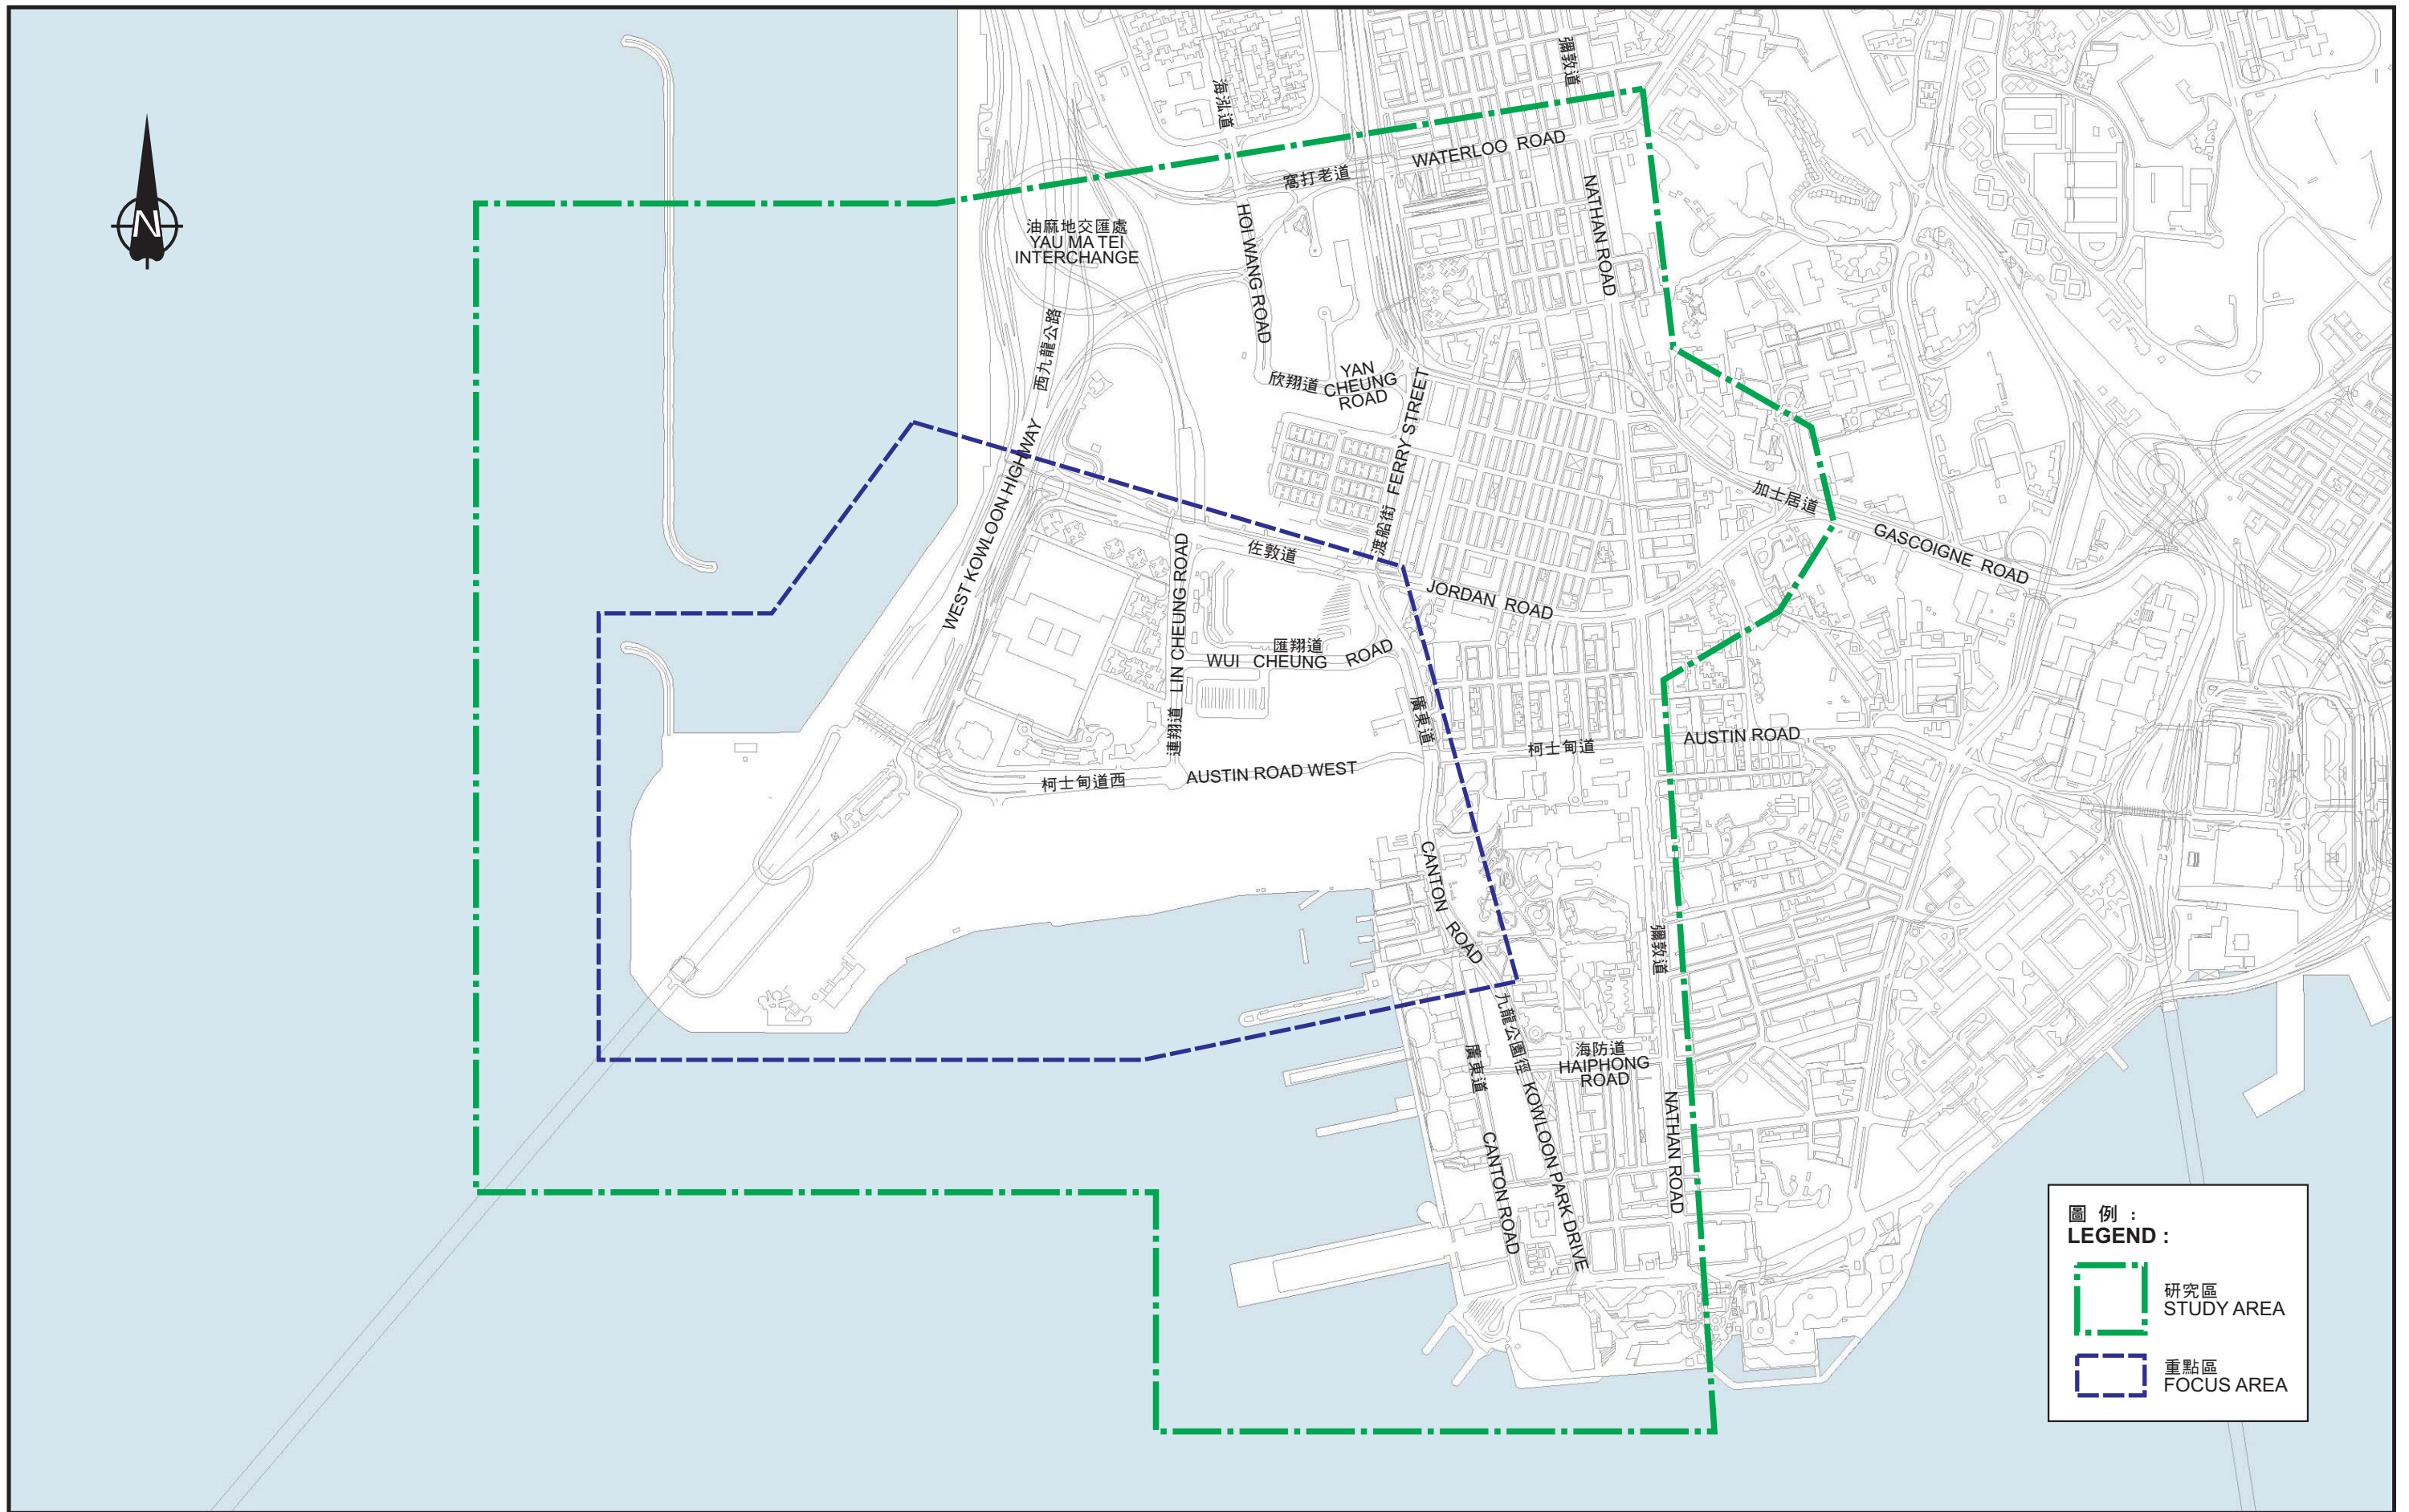


Rev.	Description	Approved	Date

合約編號TD 54/2008西九龍填海發展區交通研究
AGREEMENT NO. TD 54/2008 WEST KOWLOON RECLAMATION DEVELOPMENT TRAFFIC STUDY

研究區及重點區 THE STUDY AREA AND FOCUS AREA

Figure No.	1.2	Rev.
Designed By	HEI	Scale
Checked By	SPC	Date
N T S		JAN 2010
CAD Ref.: 27814-1/ES/F12.CDR/LLH/6JAN10		



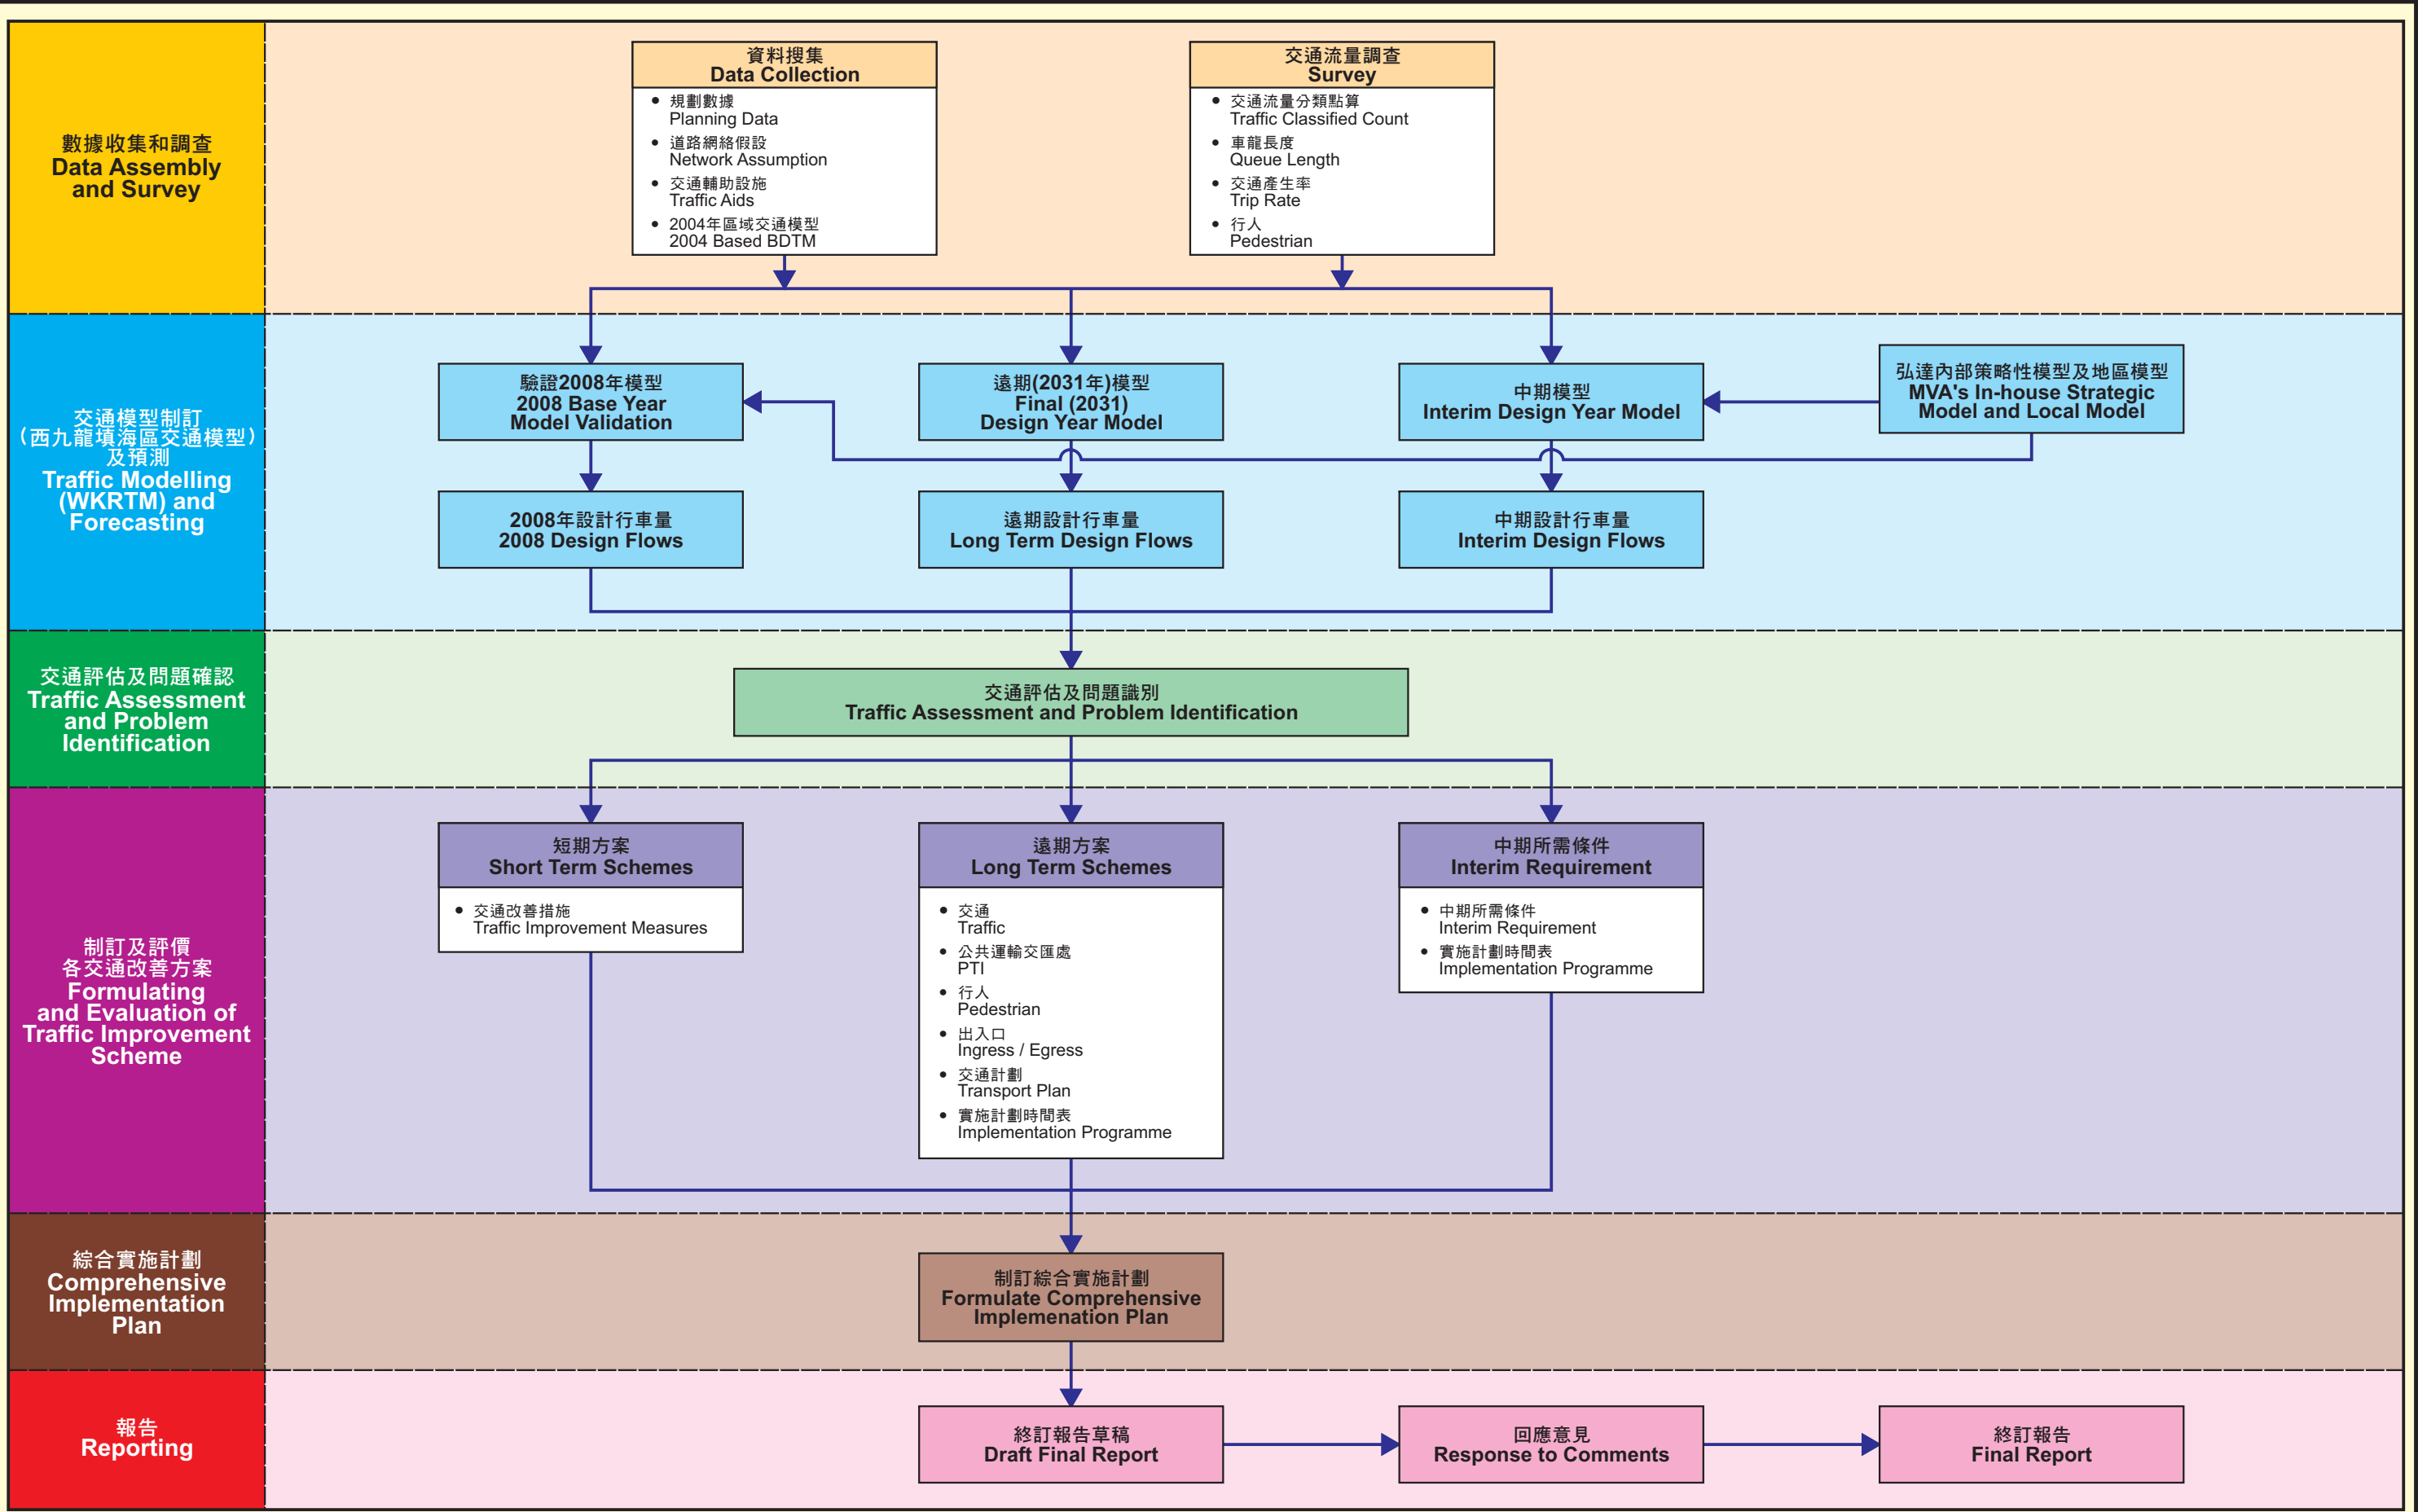


Rev.	Description	Approved	Date

合約編號TD 54/2008西九龍填海發展區交通研究
AGREEMENT NO. TD 54/2008 WEST KOWLOON RECLAMATION DEVELOPMENT TRAFFIC STUDY

研究流程
STUDY PROCESS

Figure No.		Rev.
1.3		
Designed By	CWT	Scale N T S
Checked By	SPC	Date JAN 2010
CAD Ref.: 27814-1/ES/F13.CDR/LLH/6JAN10		



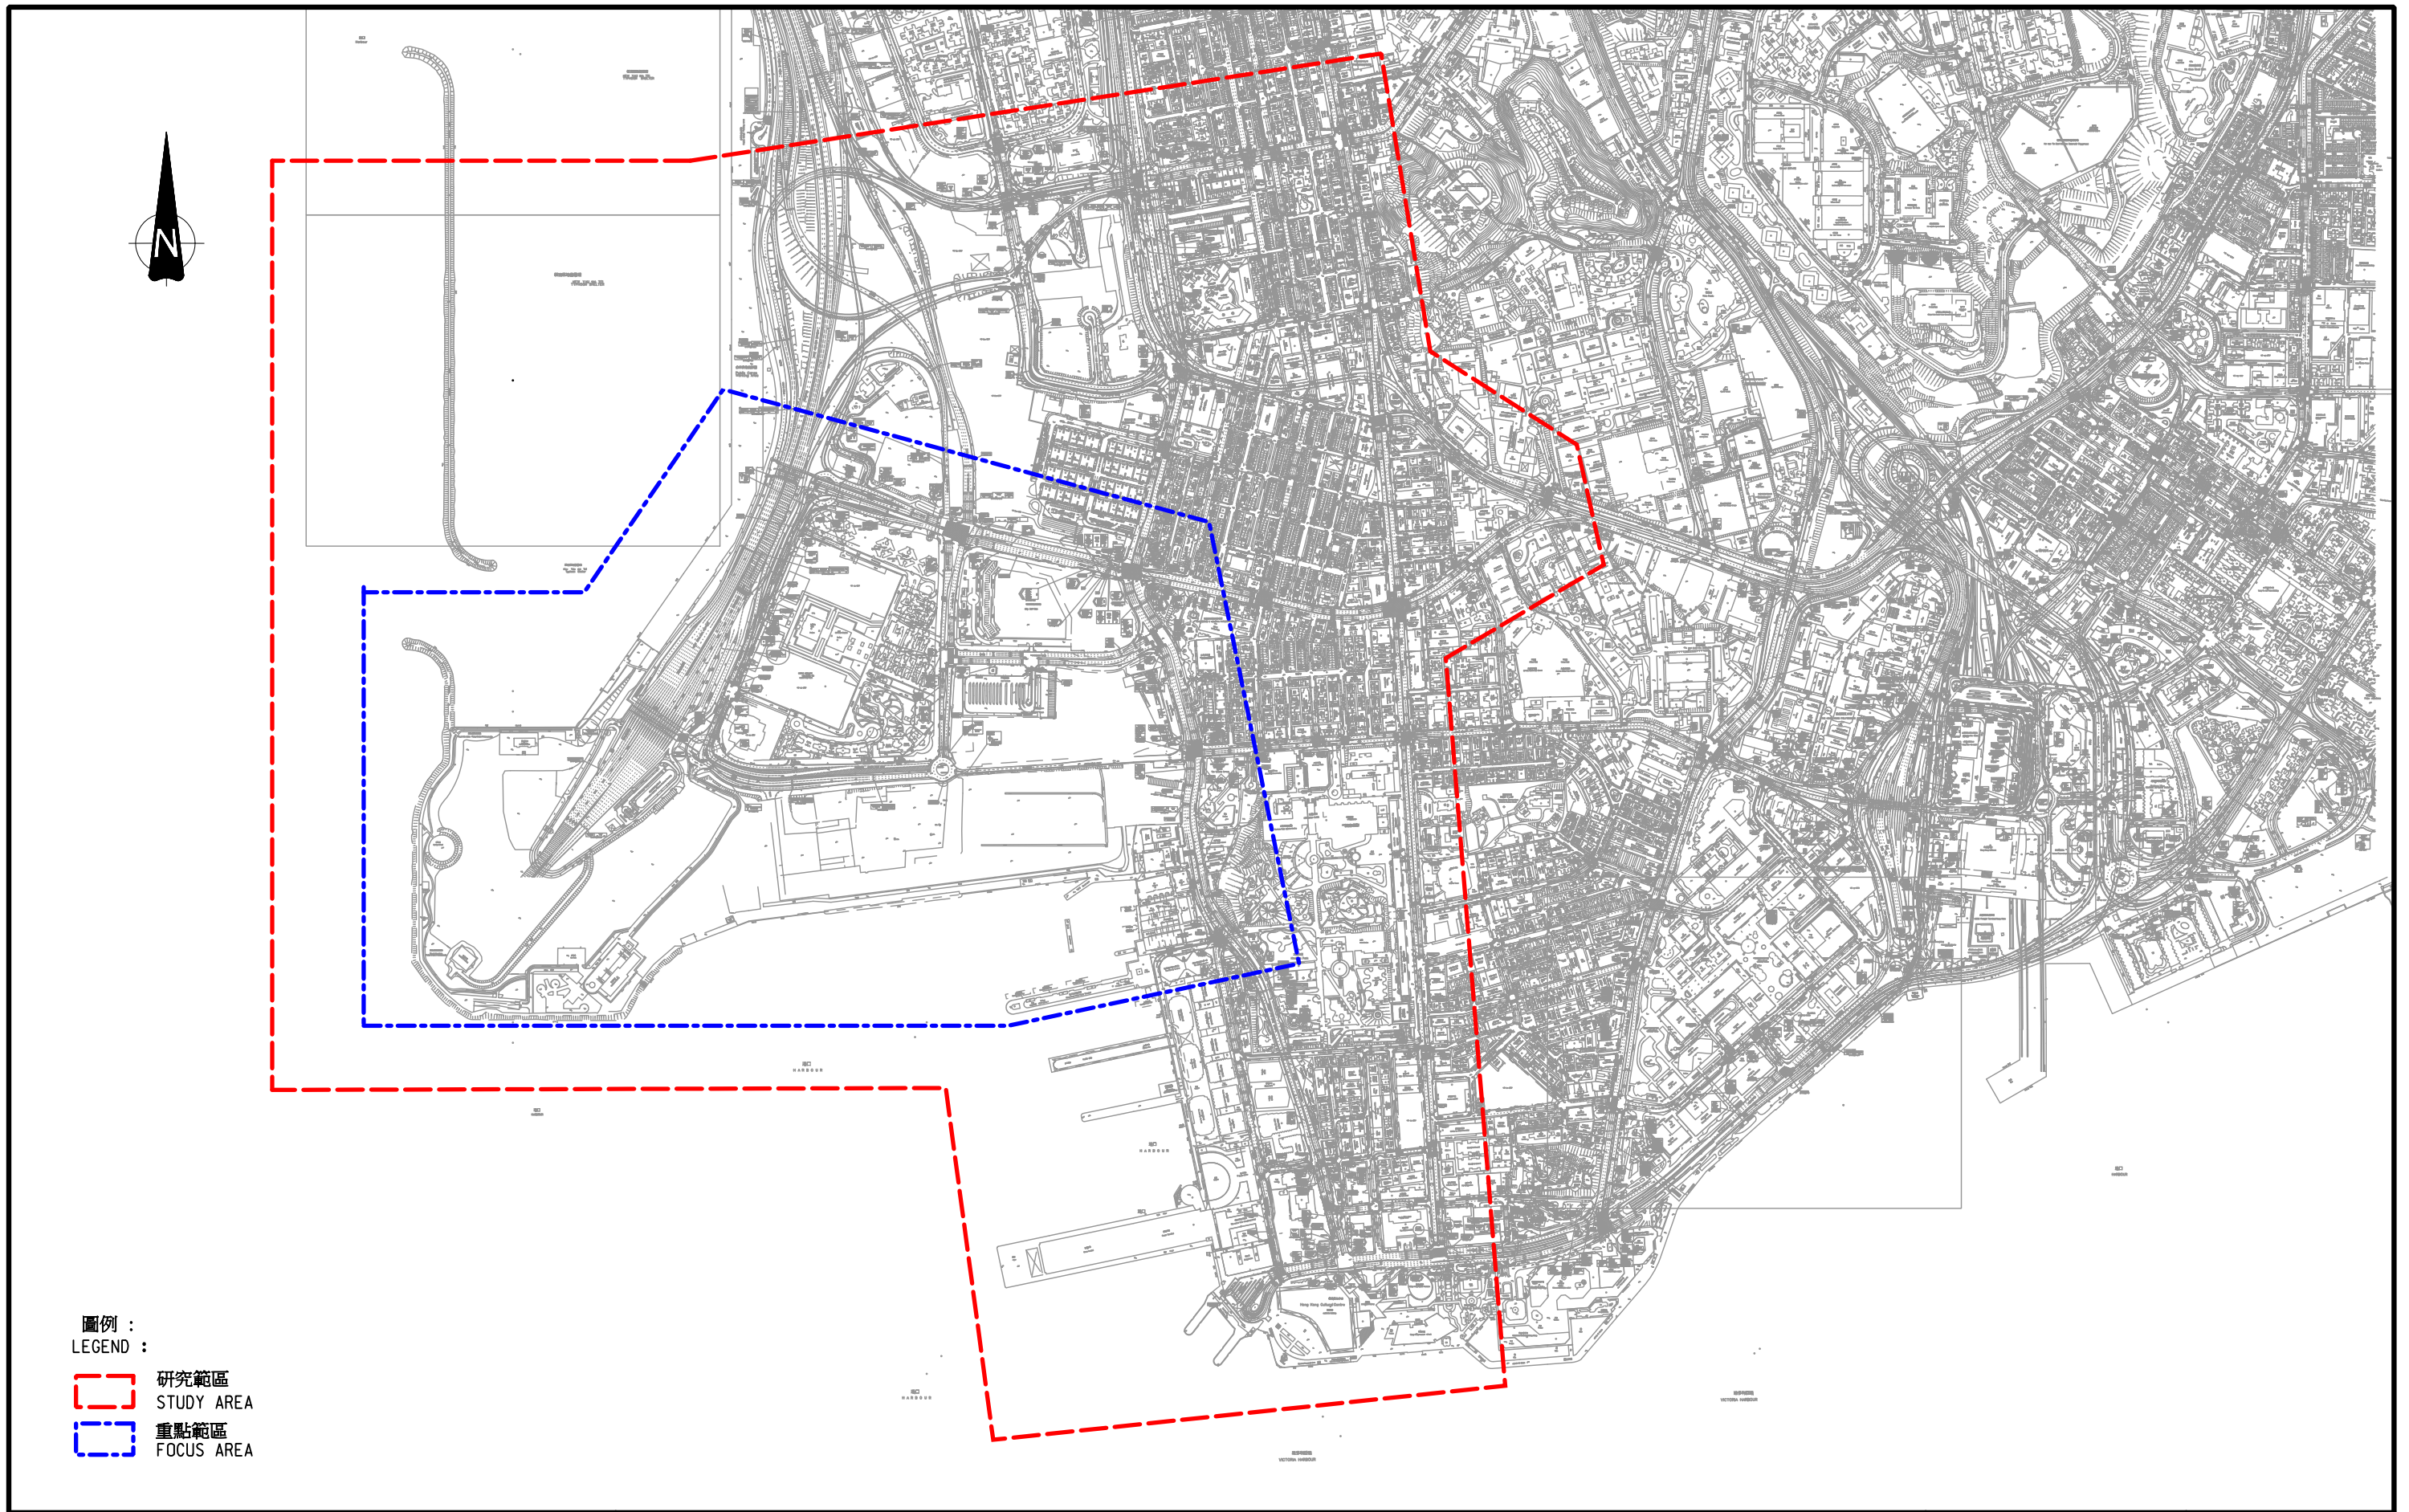

Rev.	Description	Approved	Date
-	-	-	-
-	-	-	-
-	-	-	-
-	-	-	-

合約編號TD54/2008西九龍填海發展區交通研究
AGREEMENT NO. TD 54/2008 WEST KOWLOON RECLAMATION DEVELOPMENT TRAFFIC STUDY

現時道路網 EXISTING ROAD NETWORK

Figure No.	3.1	Rev.	-
Designed By :	HEI	Scale :	N.T.S.
Checked By :	SPC	Date :	DEC. 2009
Ref. : 27814-1/ES/F31.DGN/CKC/06JAN10			

