


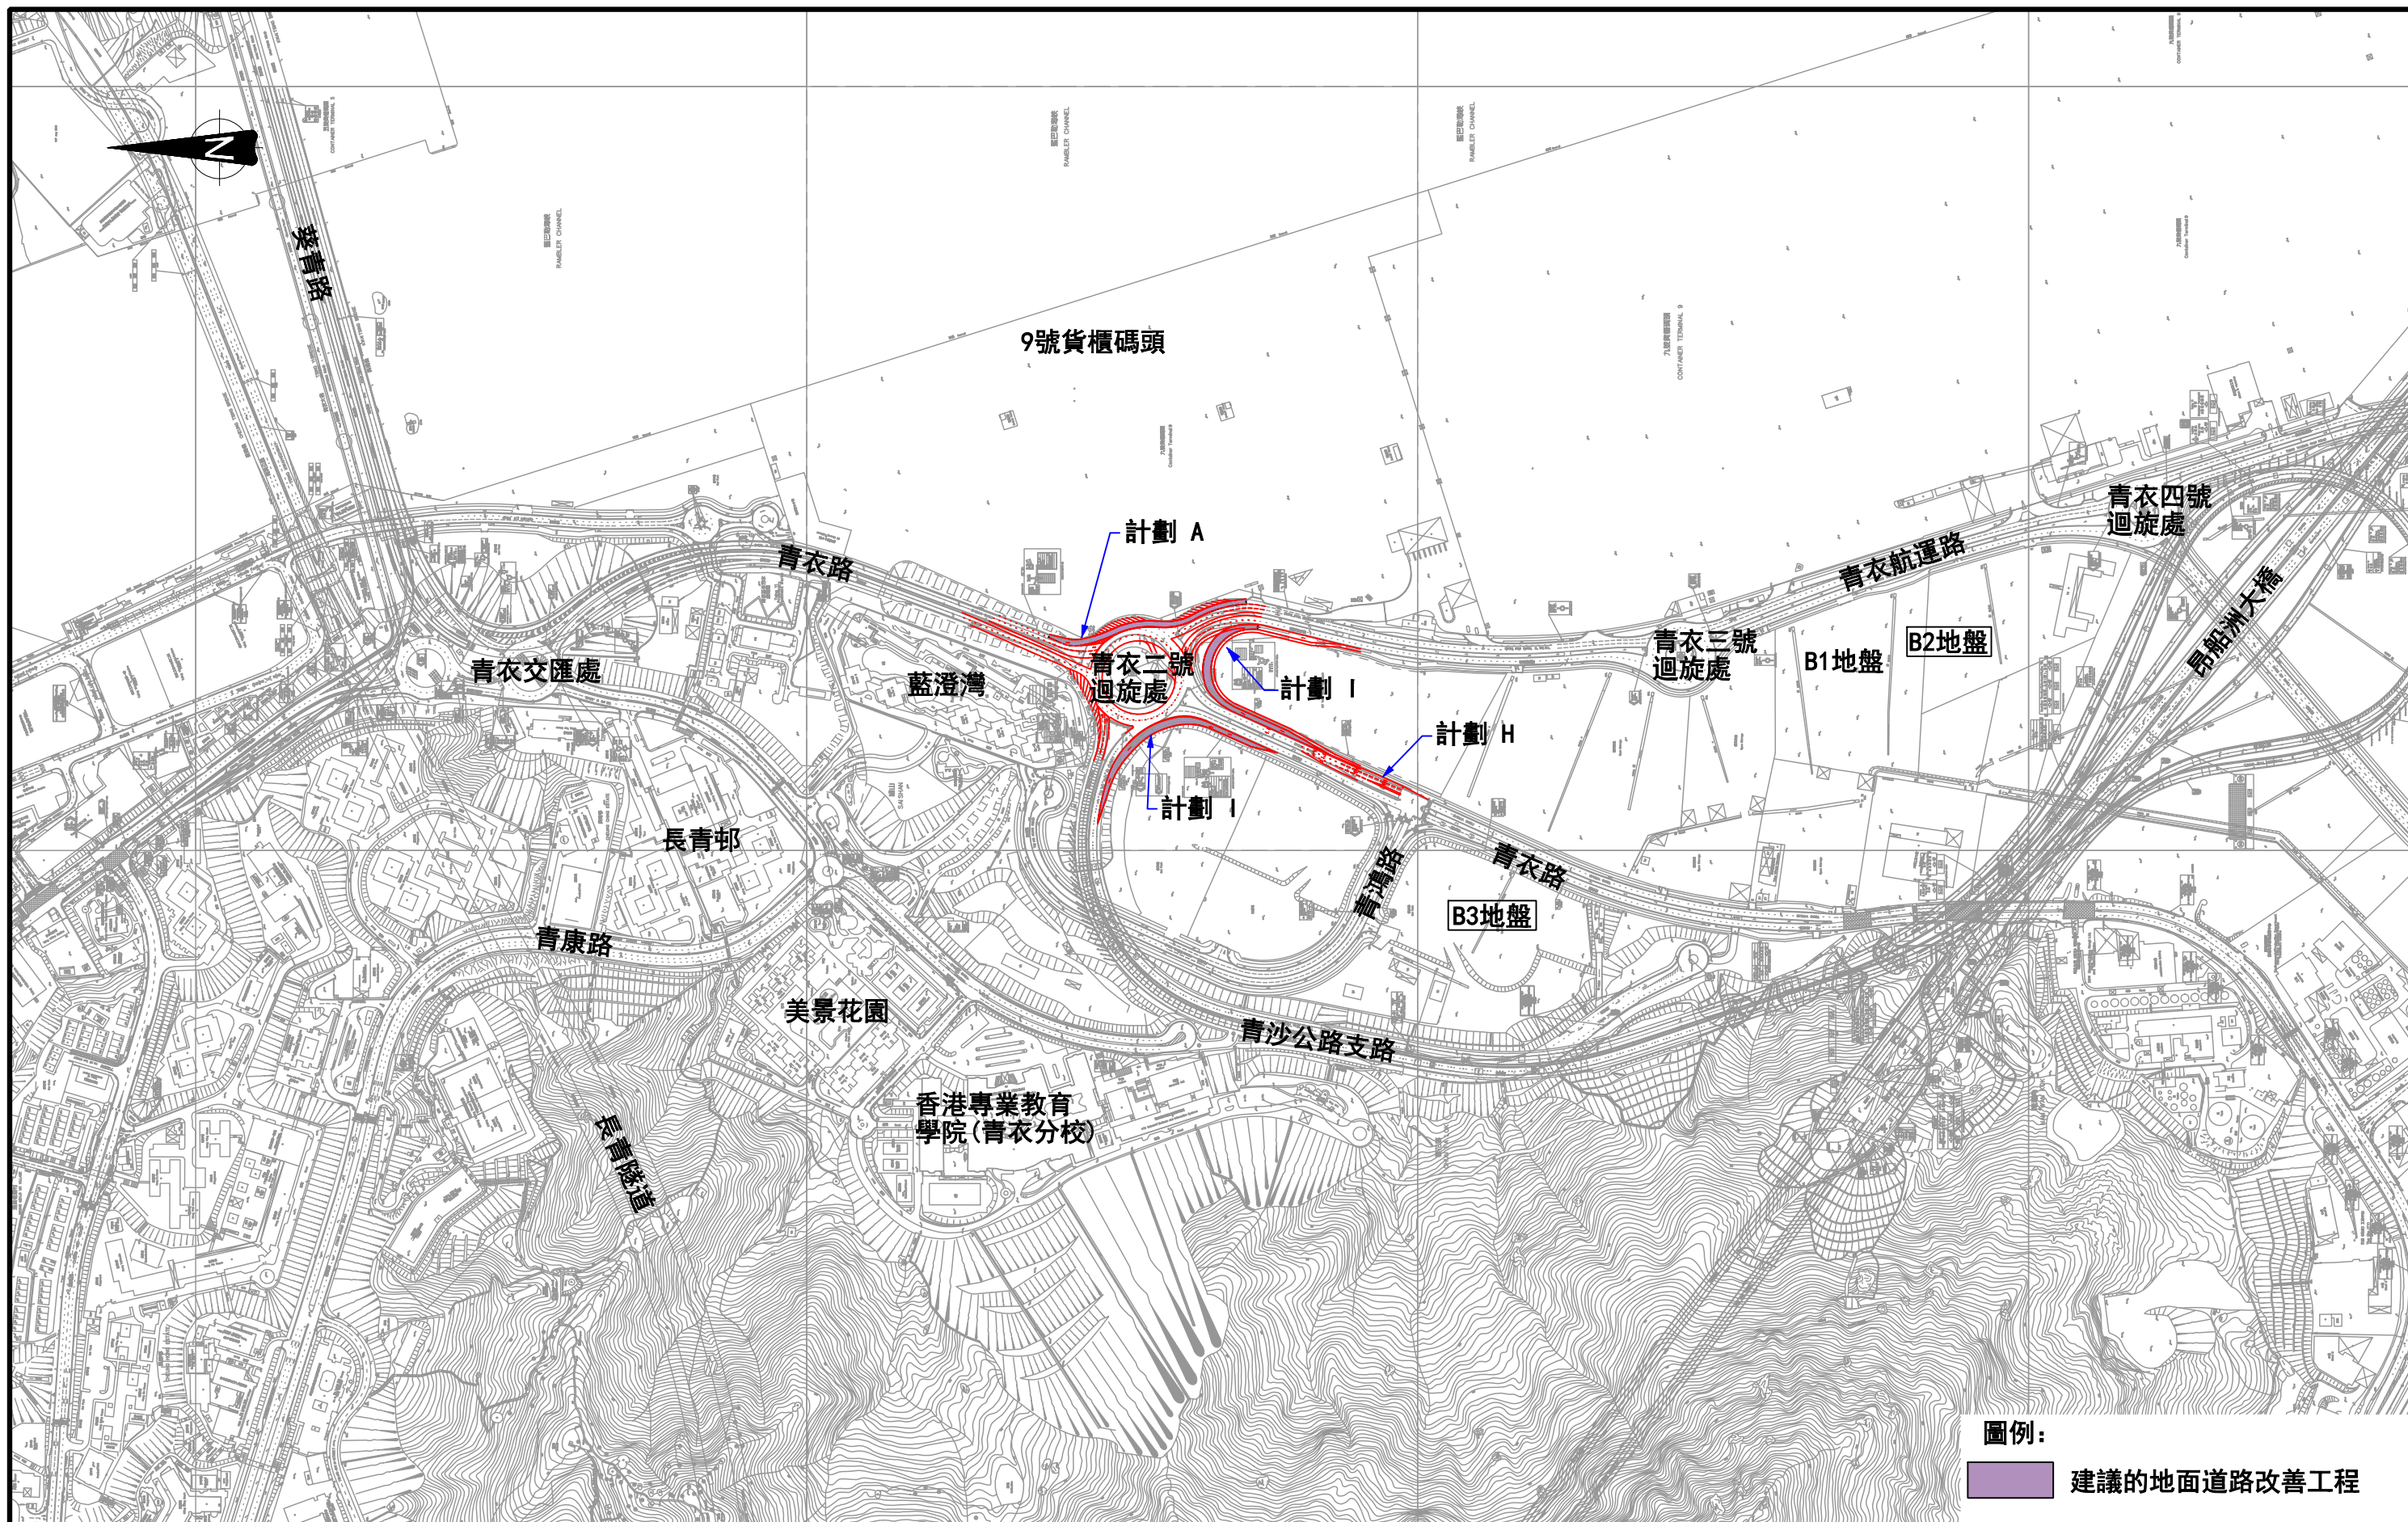


Rev.	Description	Approved	Date

合約編號 TD118/2010 葵青區長期物流發展的交通影響評估研究	
B2和B3地盤新發展項目及增加泊車位下的建議改善計劃	

Figure No.	A1	Rev.	-
Designed By :	EYE	Scale :	1 : 6000
Checked By :	EDK	Date :	MAY, 2012
Ref. : 29151/ES(CH)/A1.DGN/LIY/04 JUN12			



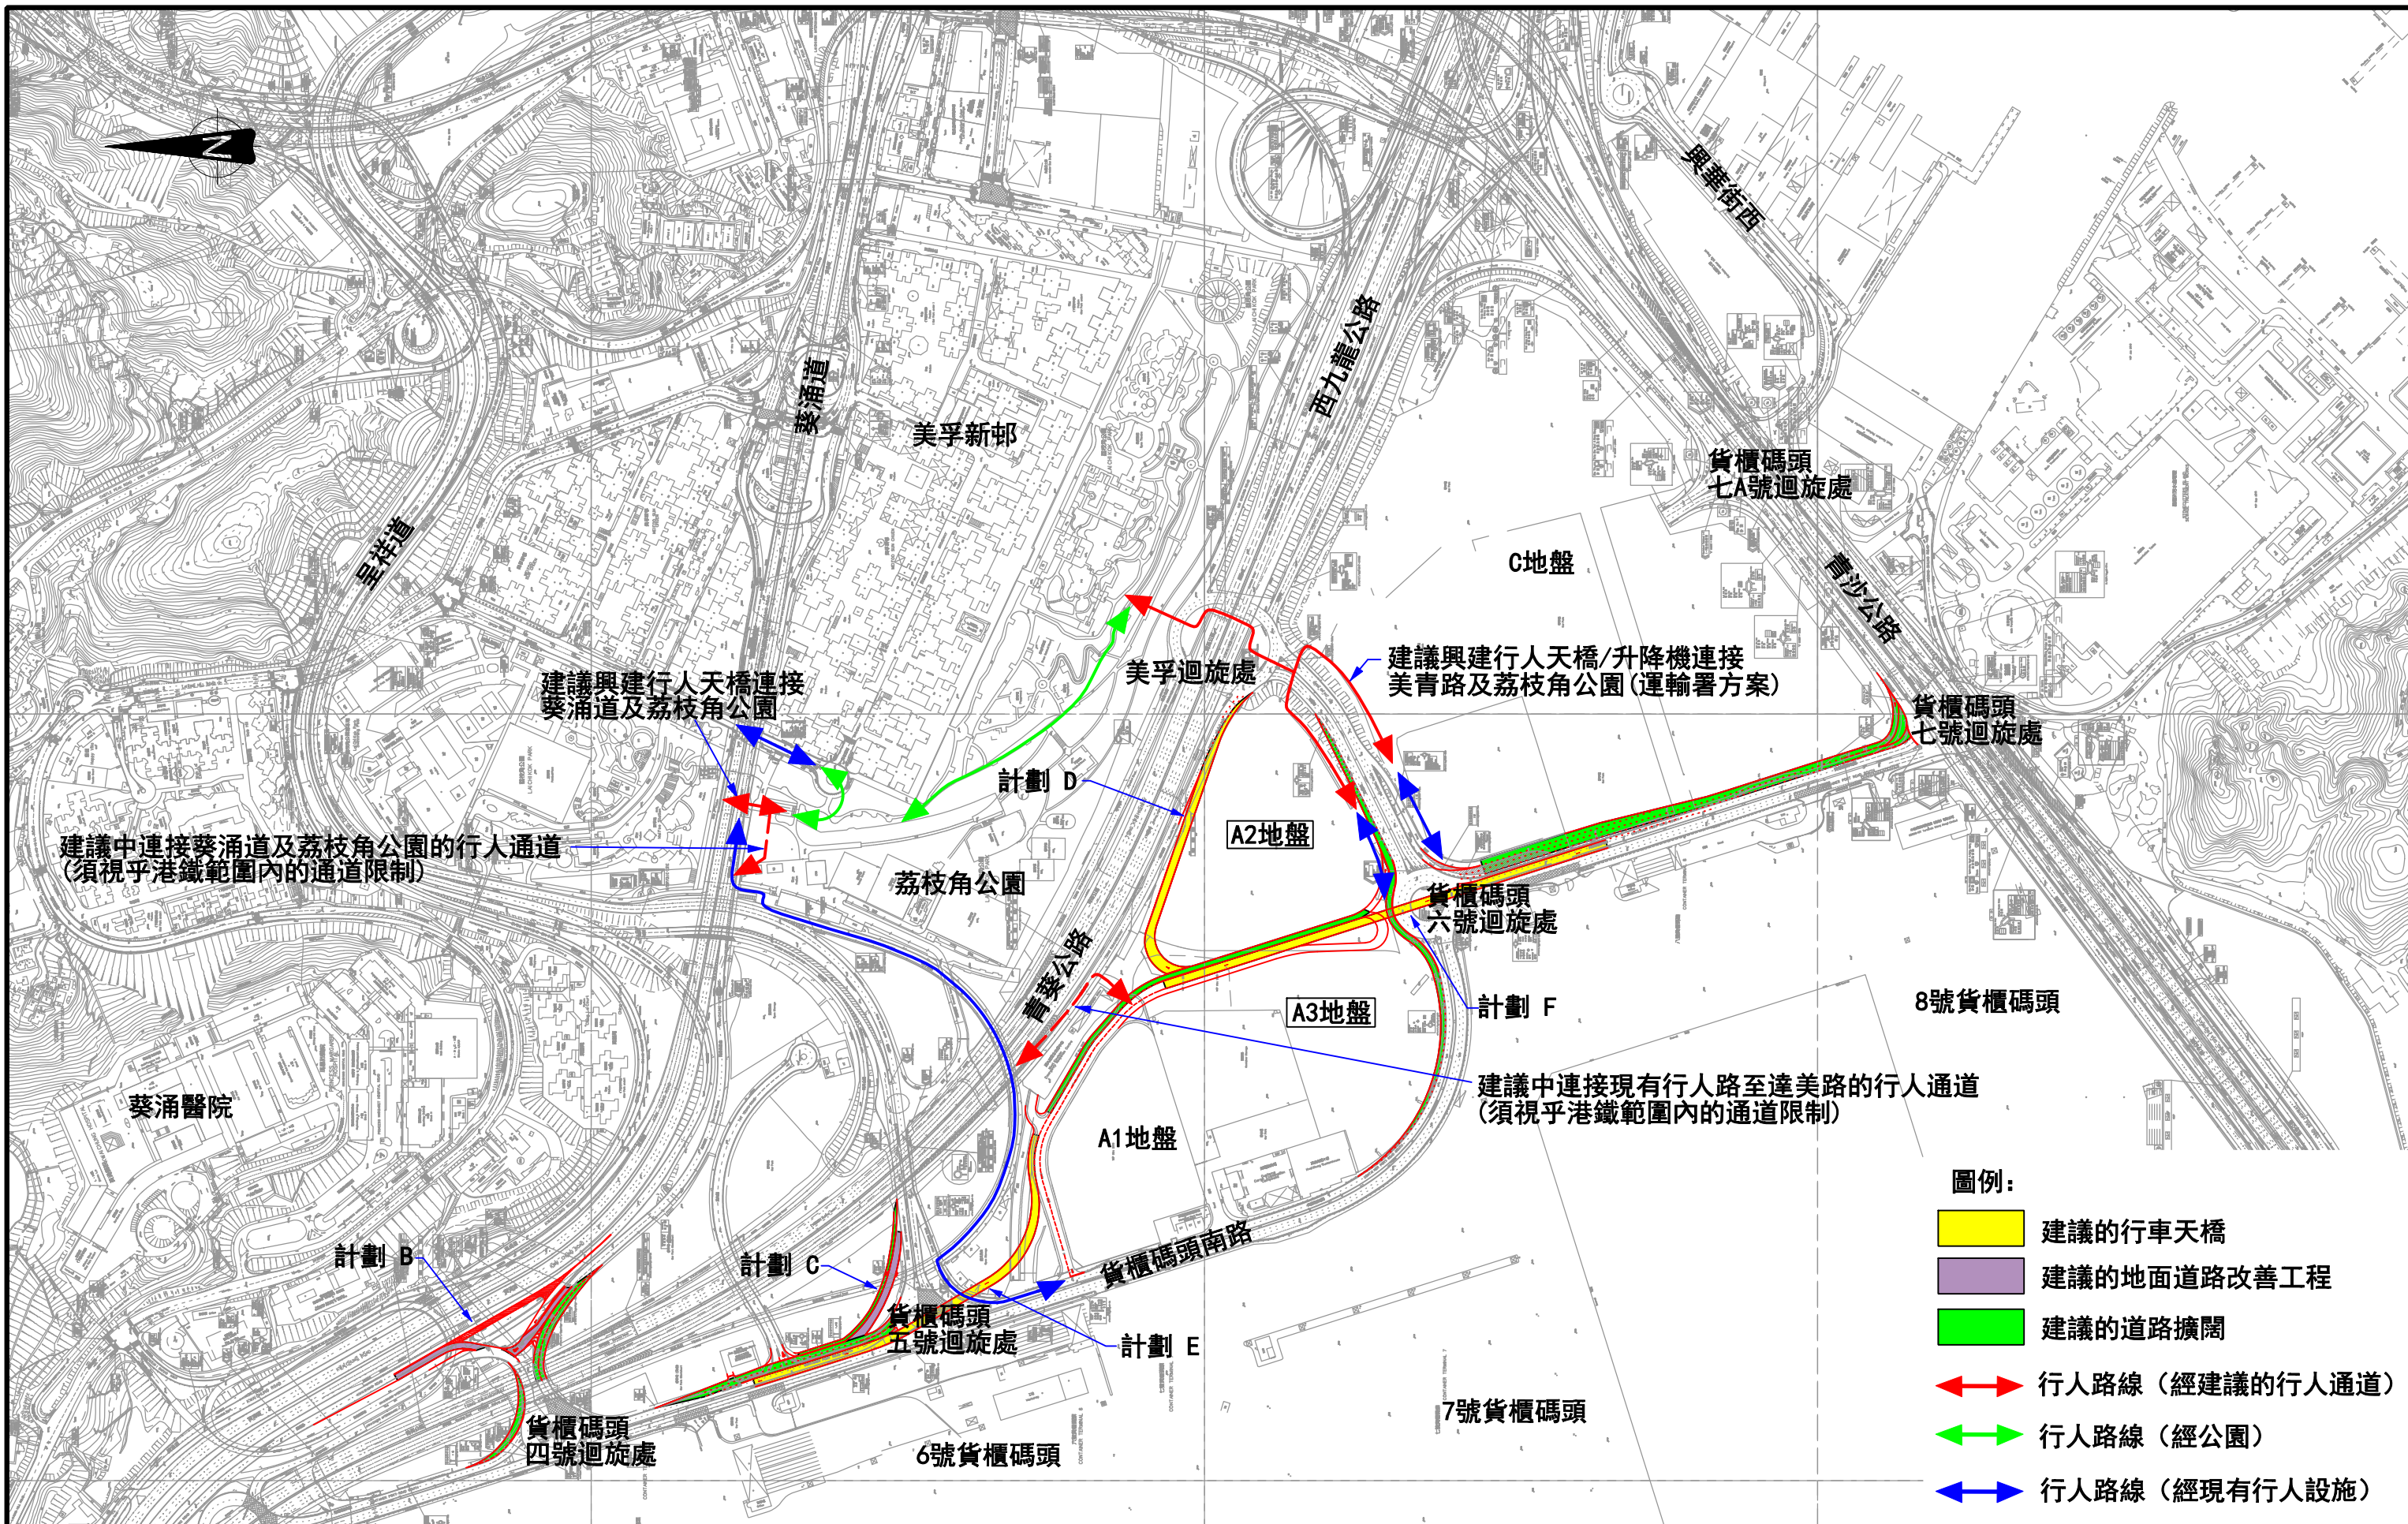


合約編號 TD118/2010 葵青區長期物流發展的交通影響評估研究

A2/A3地盤新發展項目下的建議改善計劃

Figure No.	A2	Rev.	-
Designed By :	EYE	Scale :	1 : 6000
Checked By :	EDK	Date :	JUN. 2012
Ref. : 29151/ES(CHI)/A2.DGN/CPW/06JUN12			



Rev.	Description	Approved	Date

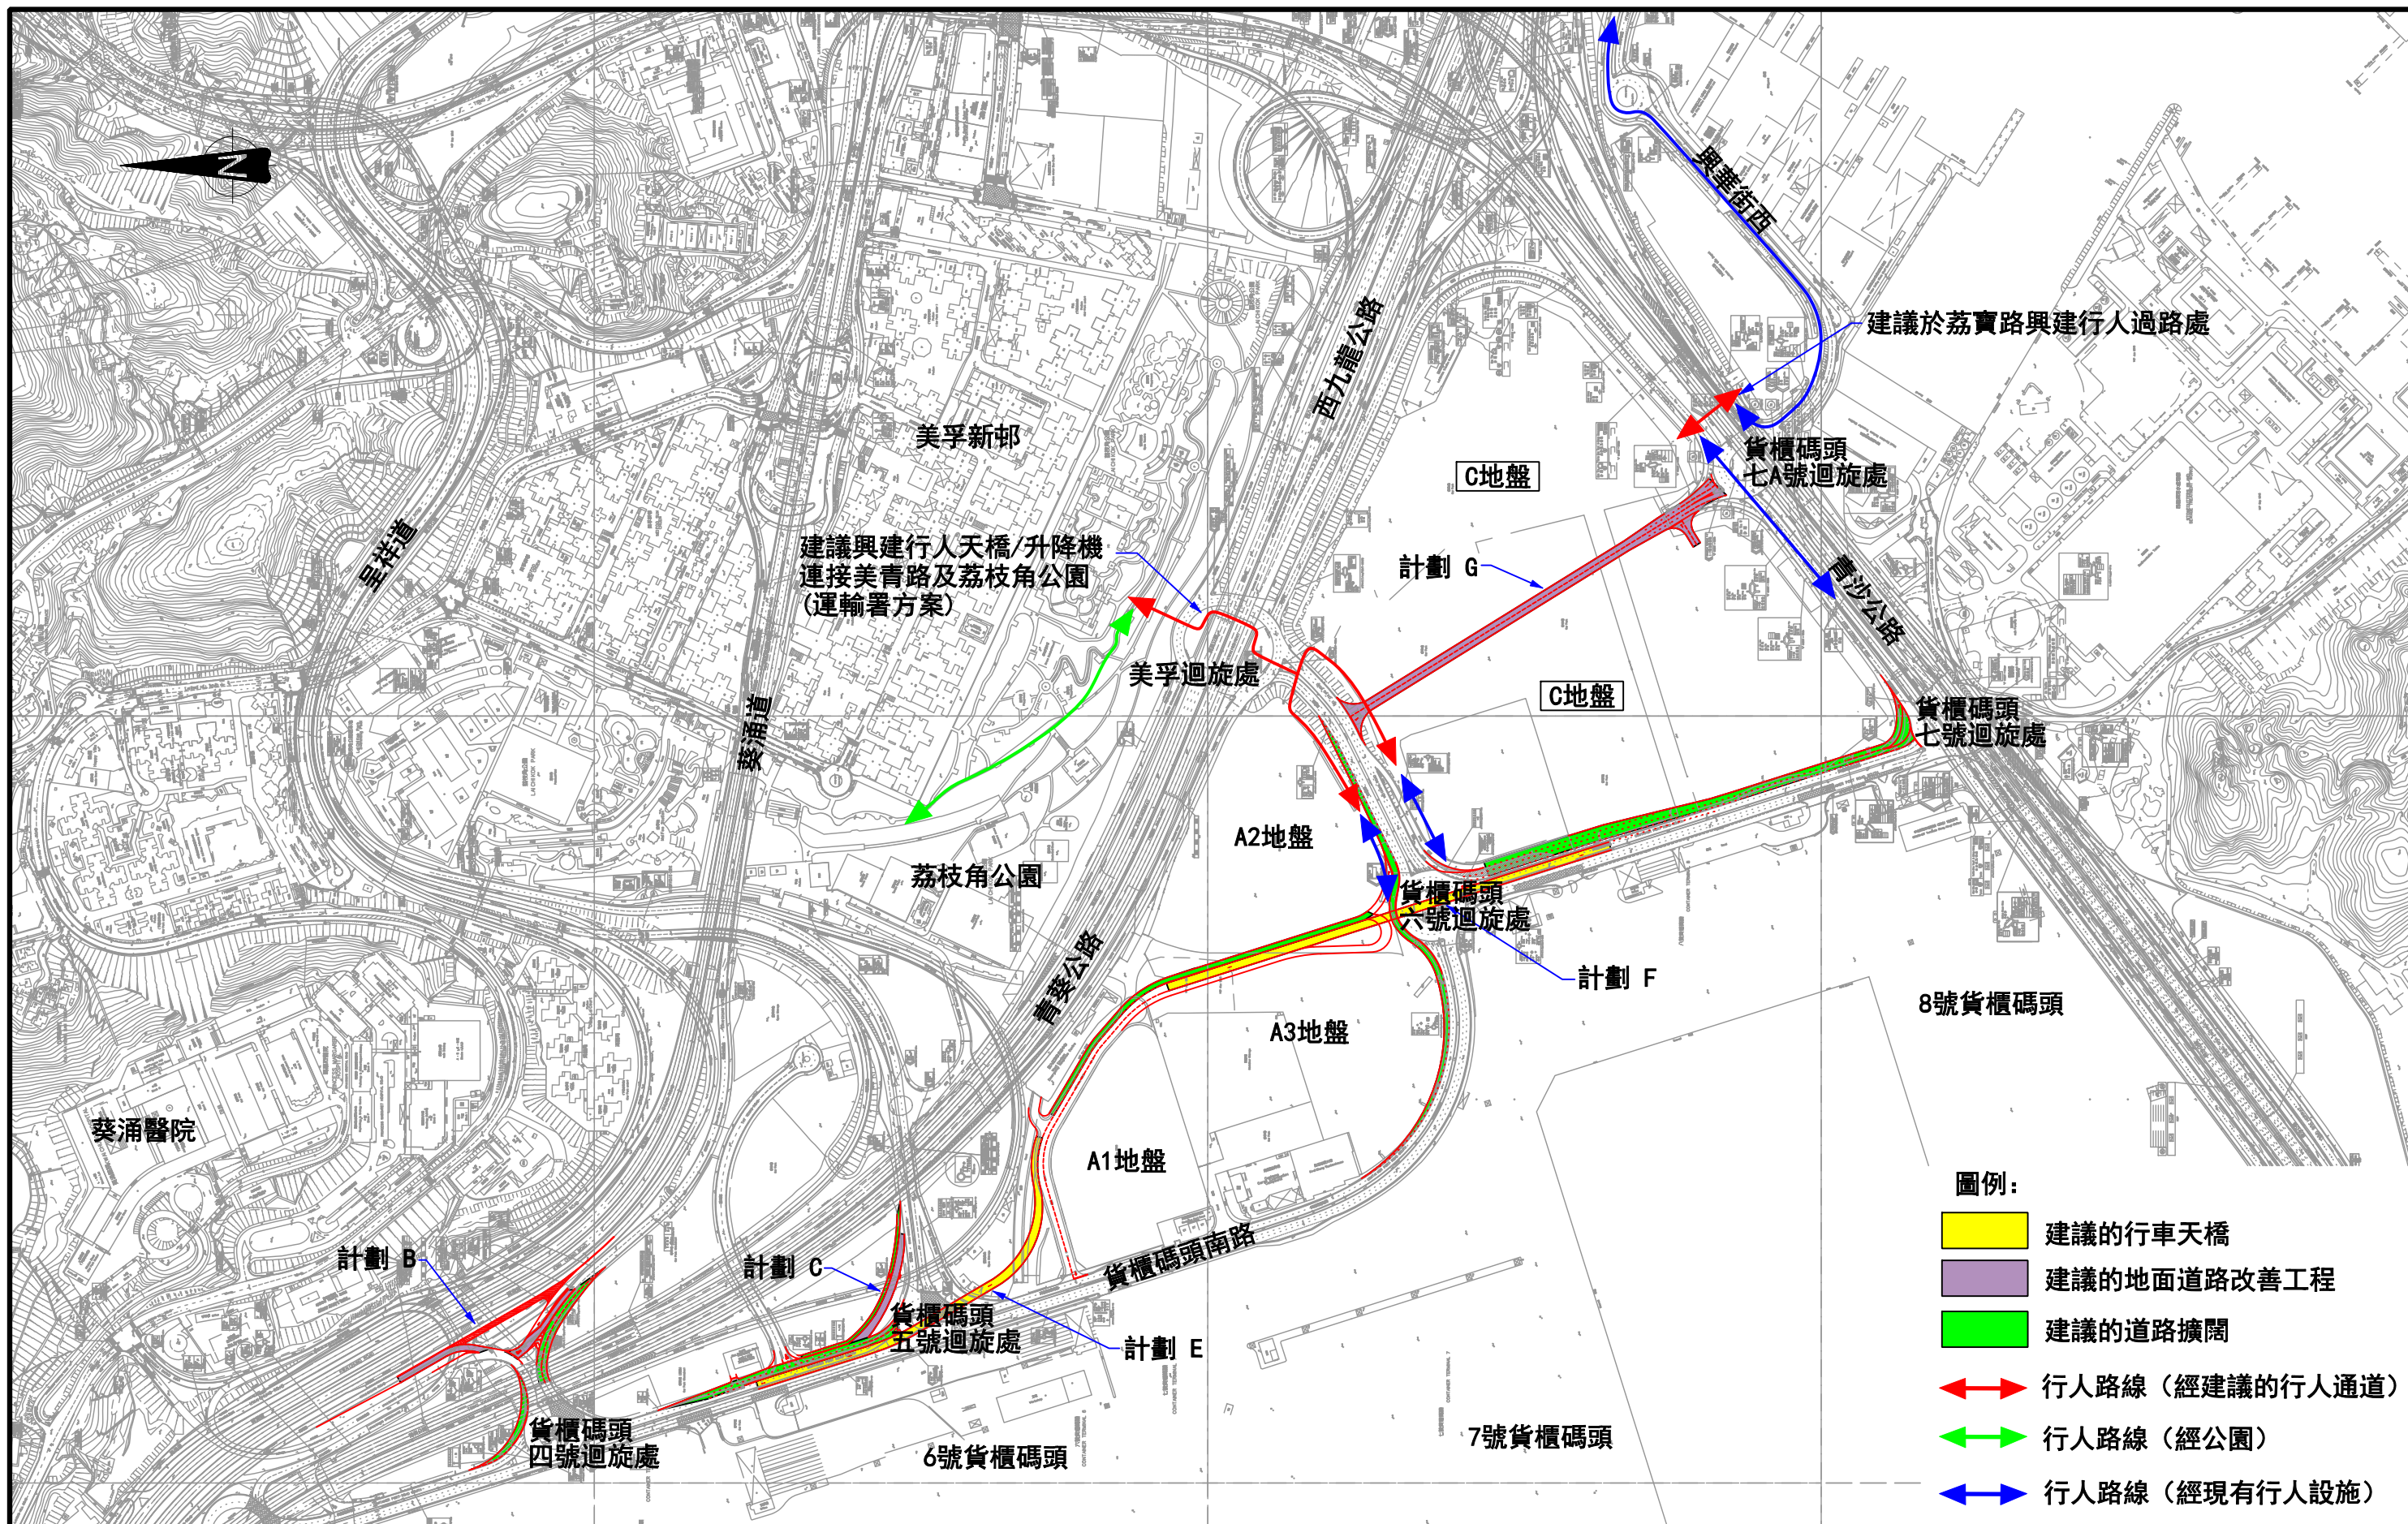


Rev.	Description	Approved	Date

合約編號 TD118/2010 葵青區長期物流發展的交通影響評估研究

C地盤新發展項目下的建議改善計劃

Figure No.	A3	Rev.	-
Designed By :	EYE	Scale :	1 : 6000
Checked By :	EDK	Date :	MAY. 2012
Ref. : 29151/ES(CHI)/A3.DGN/LIY/04.JUN12			



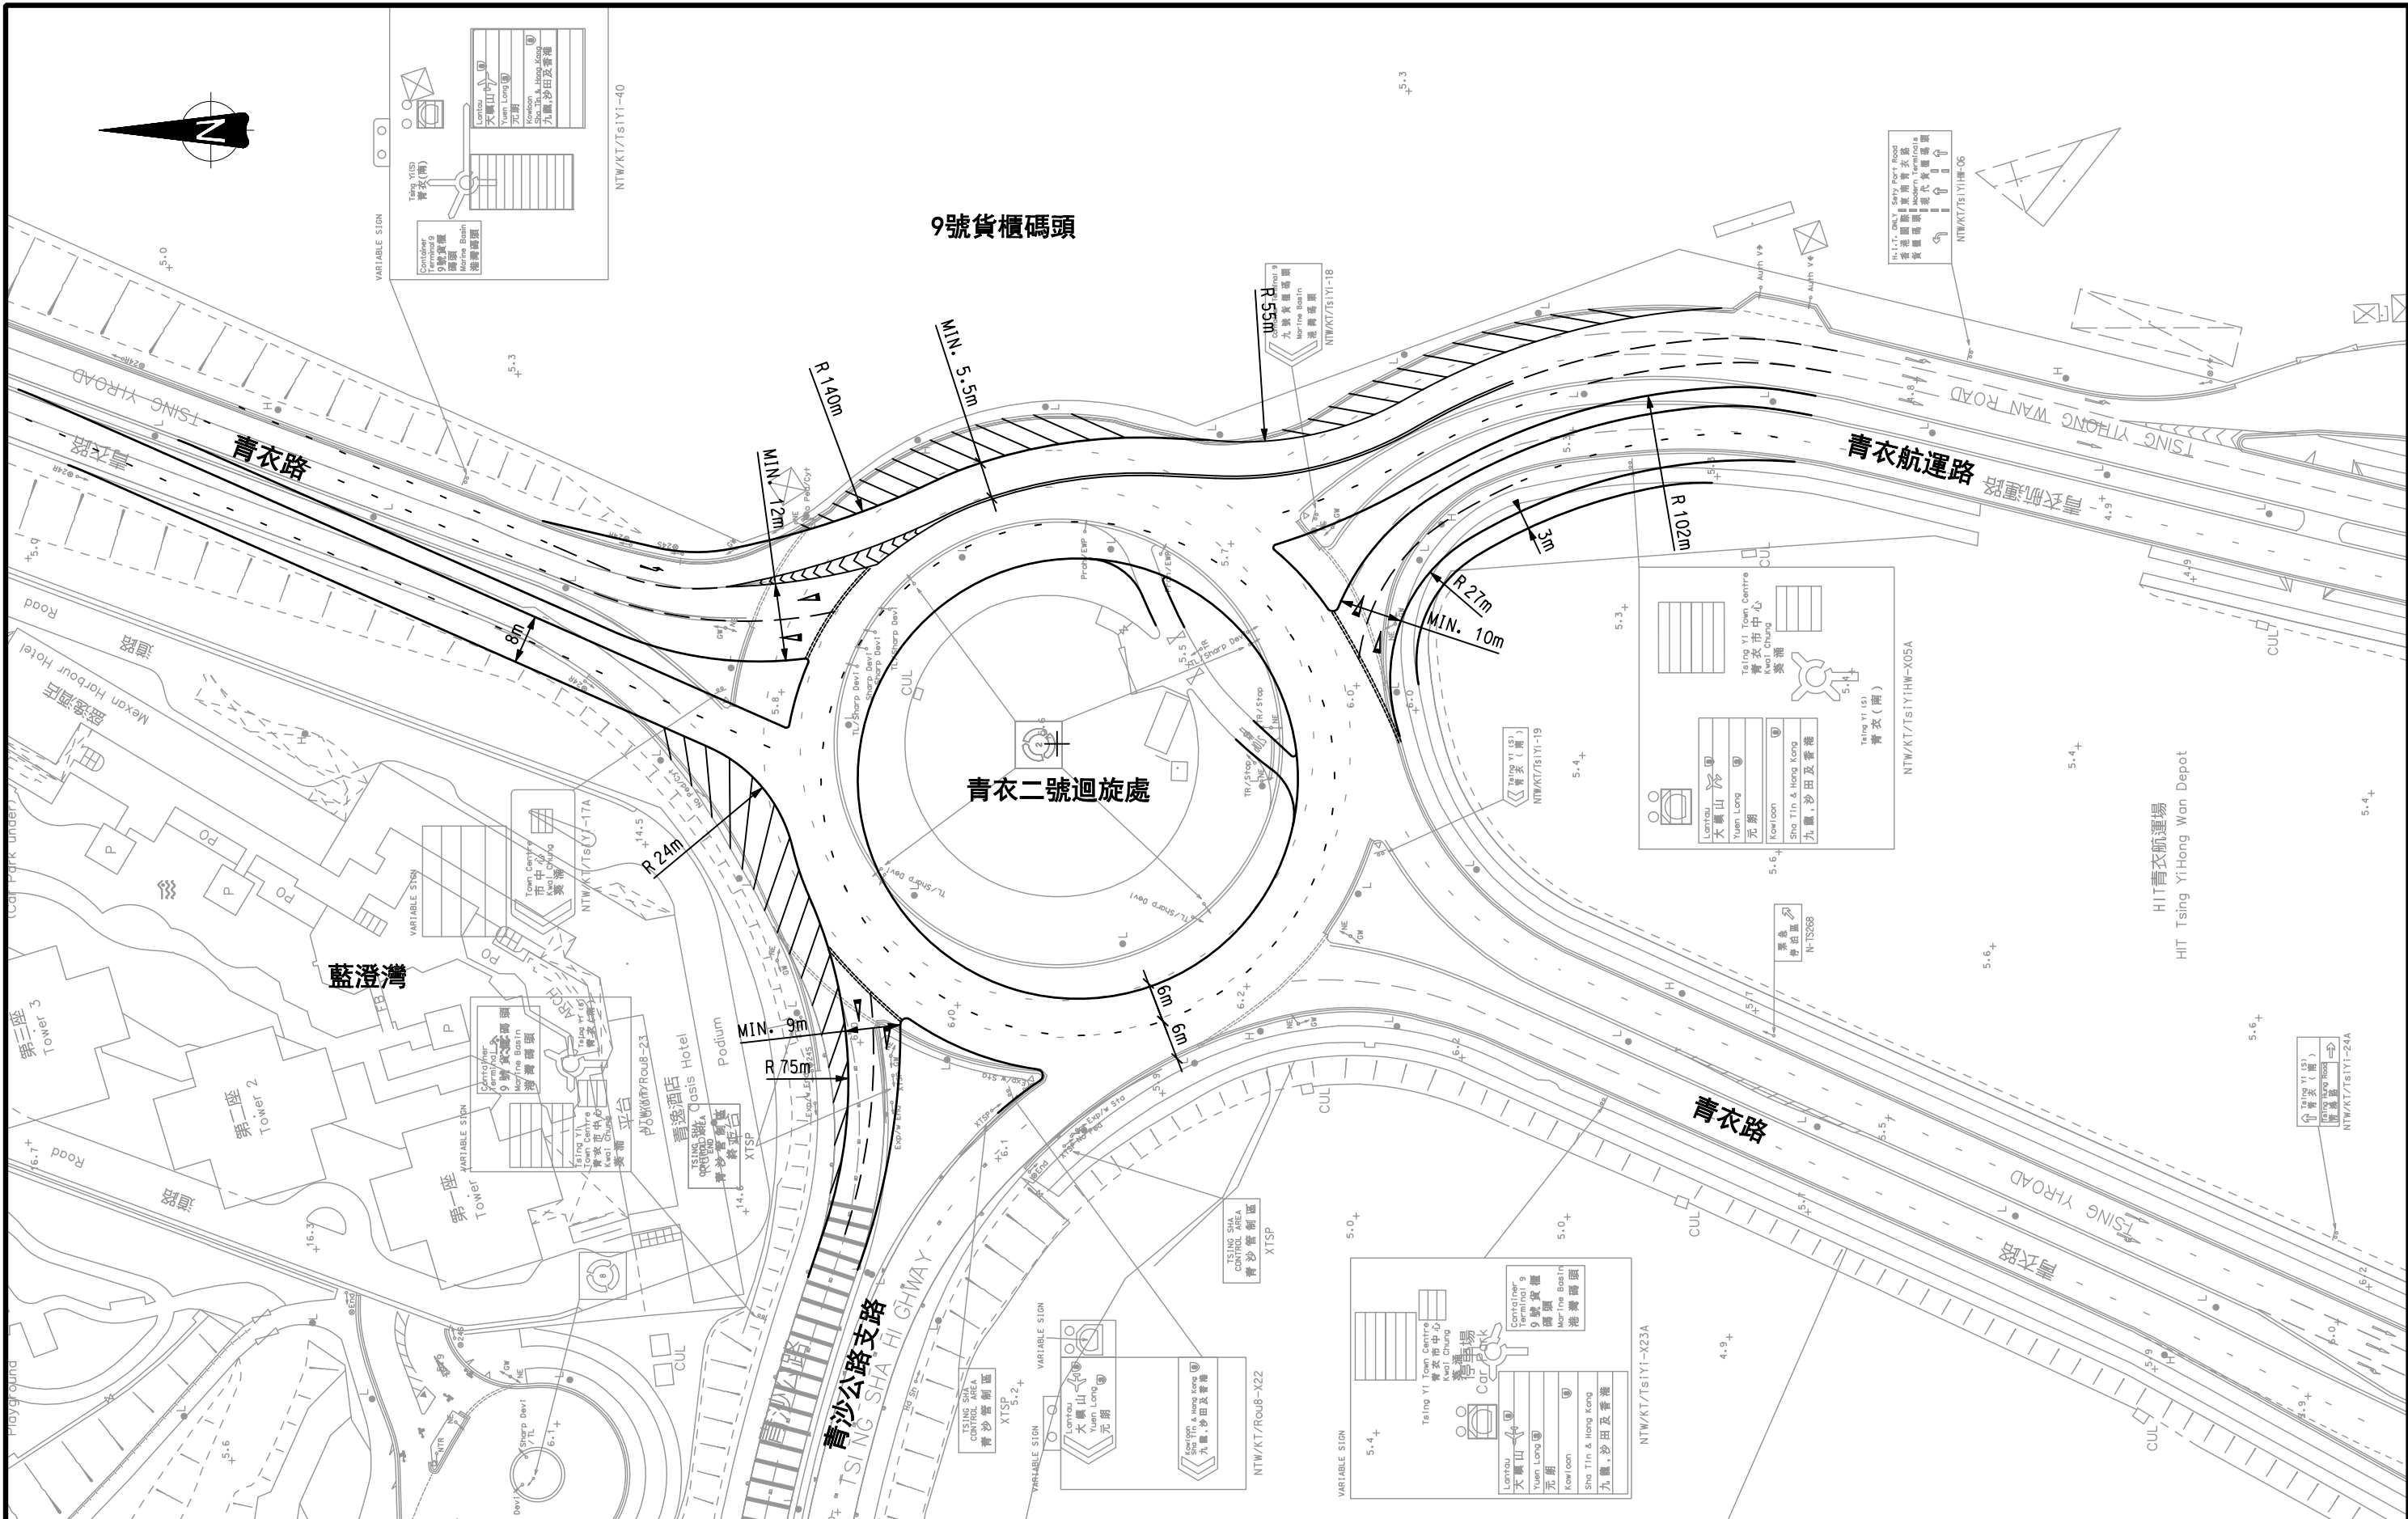


Rev.	Description	Approved	Date
-	-	-	-
-	-	-	-
-	-	-	-
-	-	-	-

合約編號 TD118/2010 葵青區長期物流發展的交通影響評估研究

建議改善計劃 A
(青衣二號迴旋處－專用左轉行車線)

Figure No.	A4	Rev.	-
Designed By :	EYE	Scale :	1 : 1000
Checked By :	EDK	Date :	MAY. 2012
Ref. : 29151/ES(CHI)/A4.DGN/ZJE/04.JUN12			



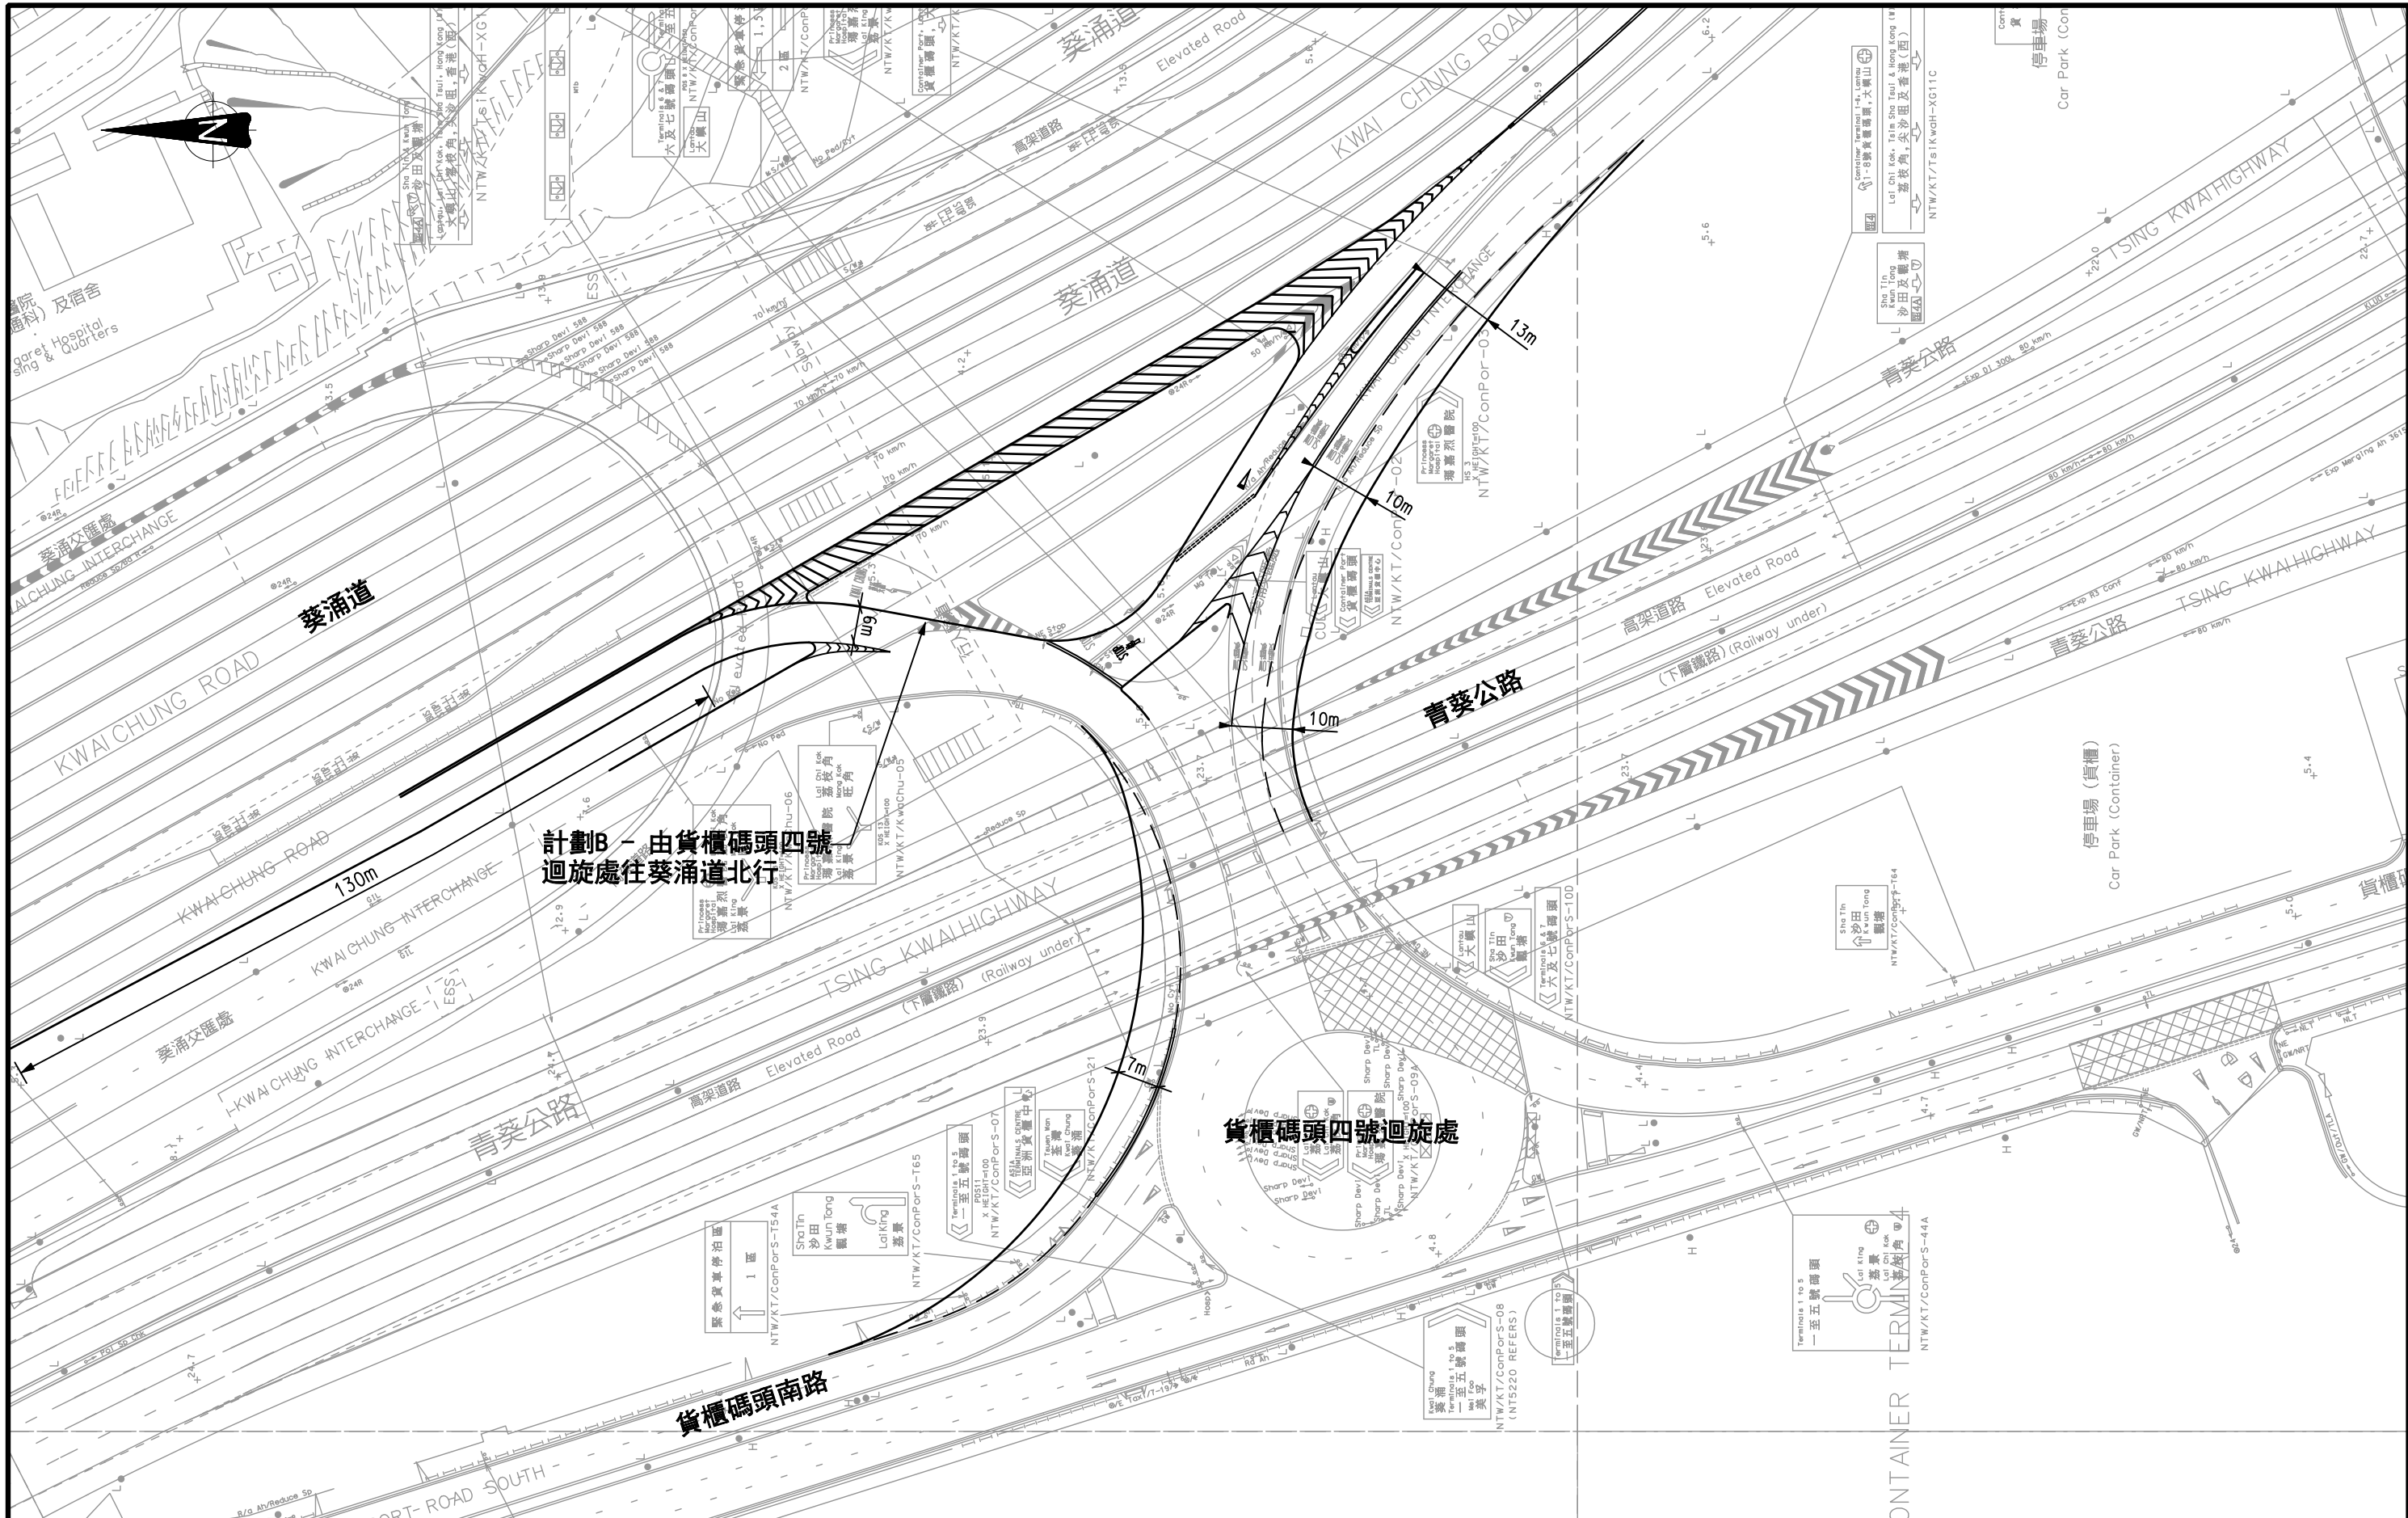


Rev.	Description	Approved	Date

合約編號 TD118/2010 葵青區長期物流發展的交通影響評估研究

建議改善計劃 B
(貨櫃碼頭四號迴旋處－擴闊及新出口支路)

Figure No.	A5	Rev.	-
Designed By :	EYE	Scale :	1 : 1000
Checked By :	EDK	Date :	MAY. 2012
Ref. : 29151/ES(CHI)/A5.DGN/ZJE/04.JUN12			



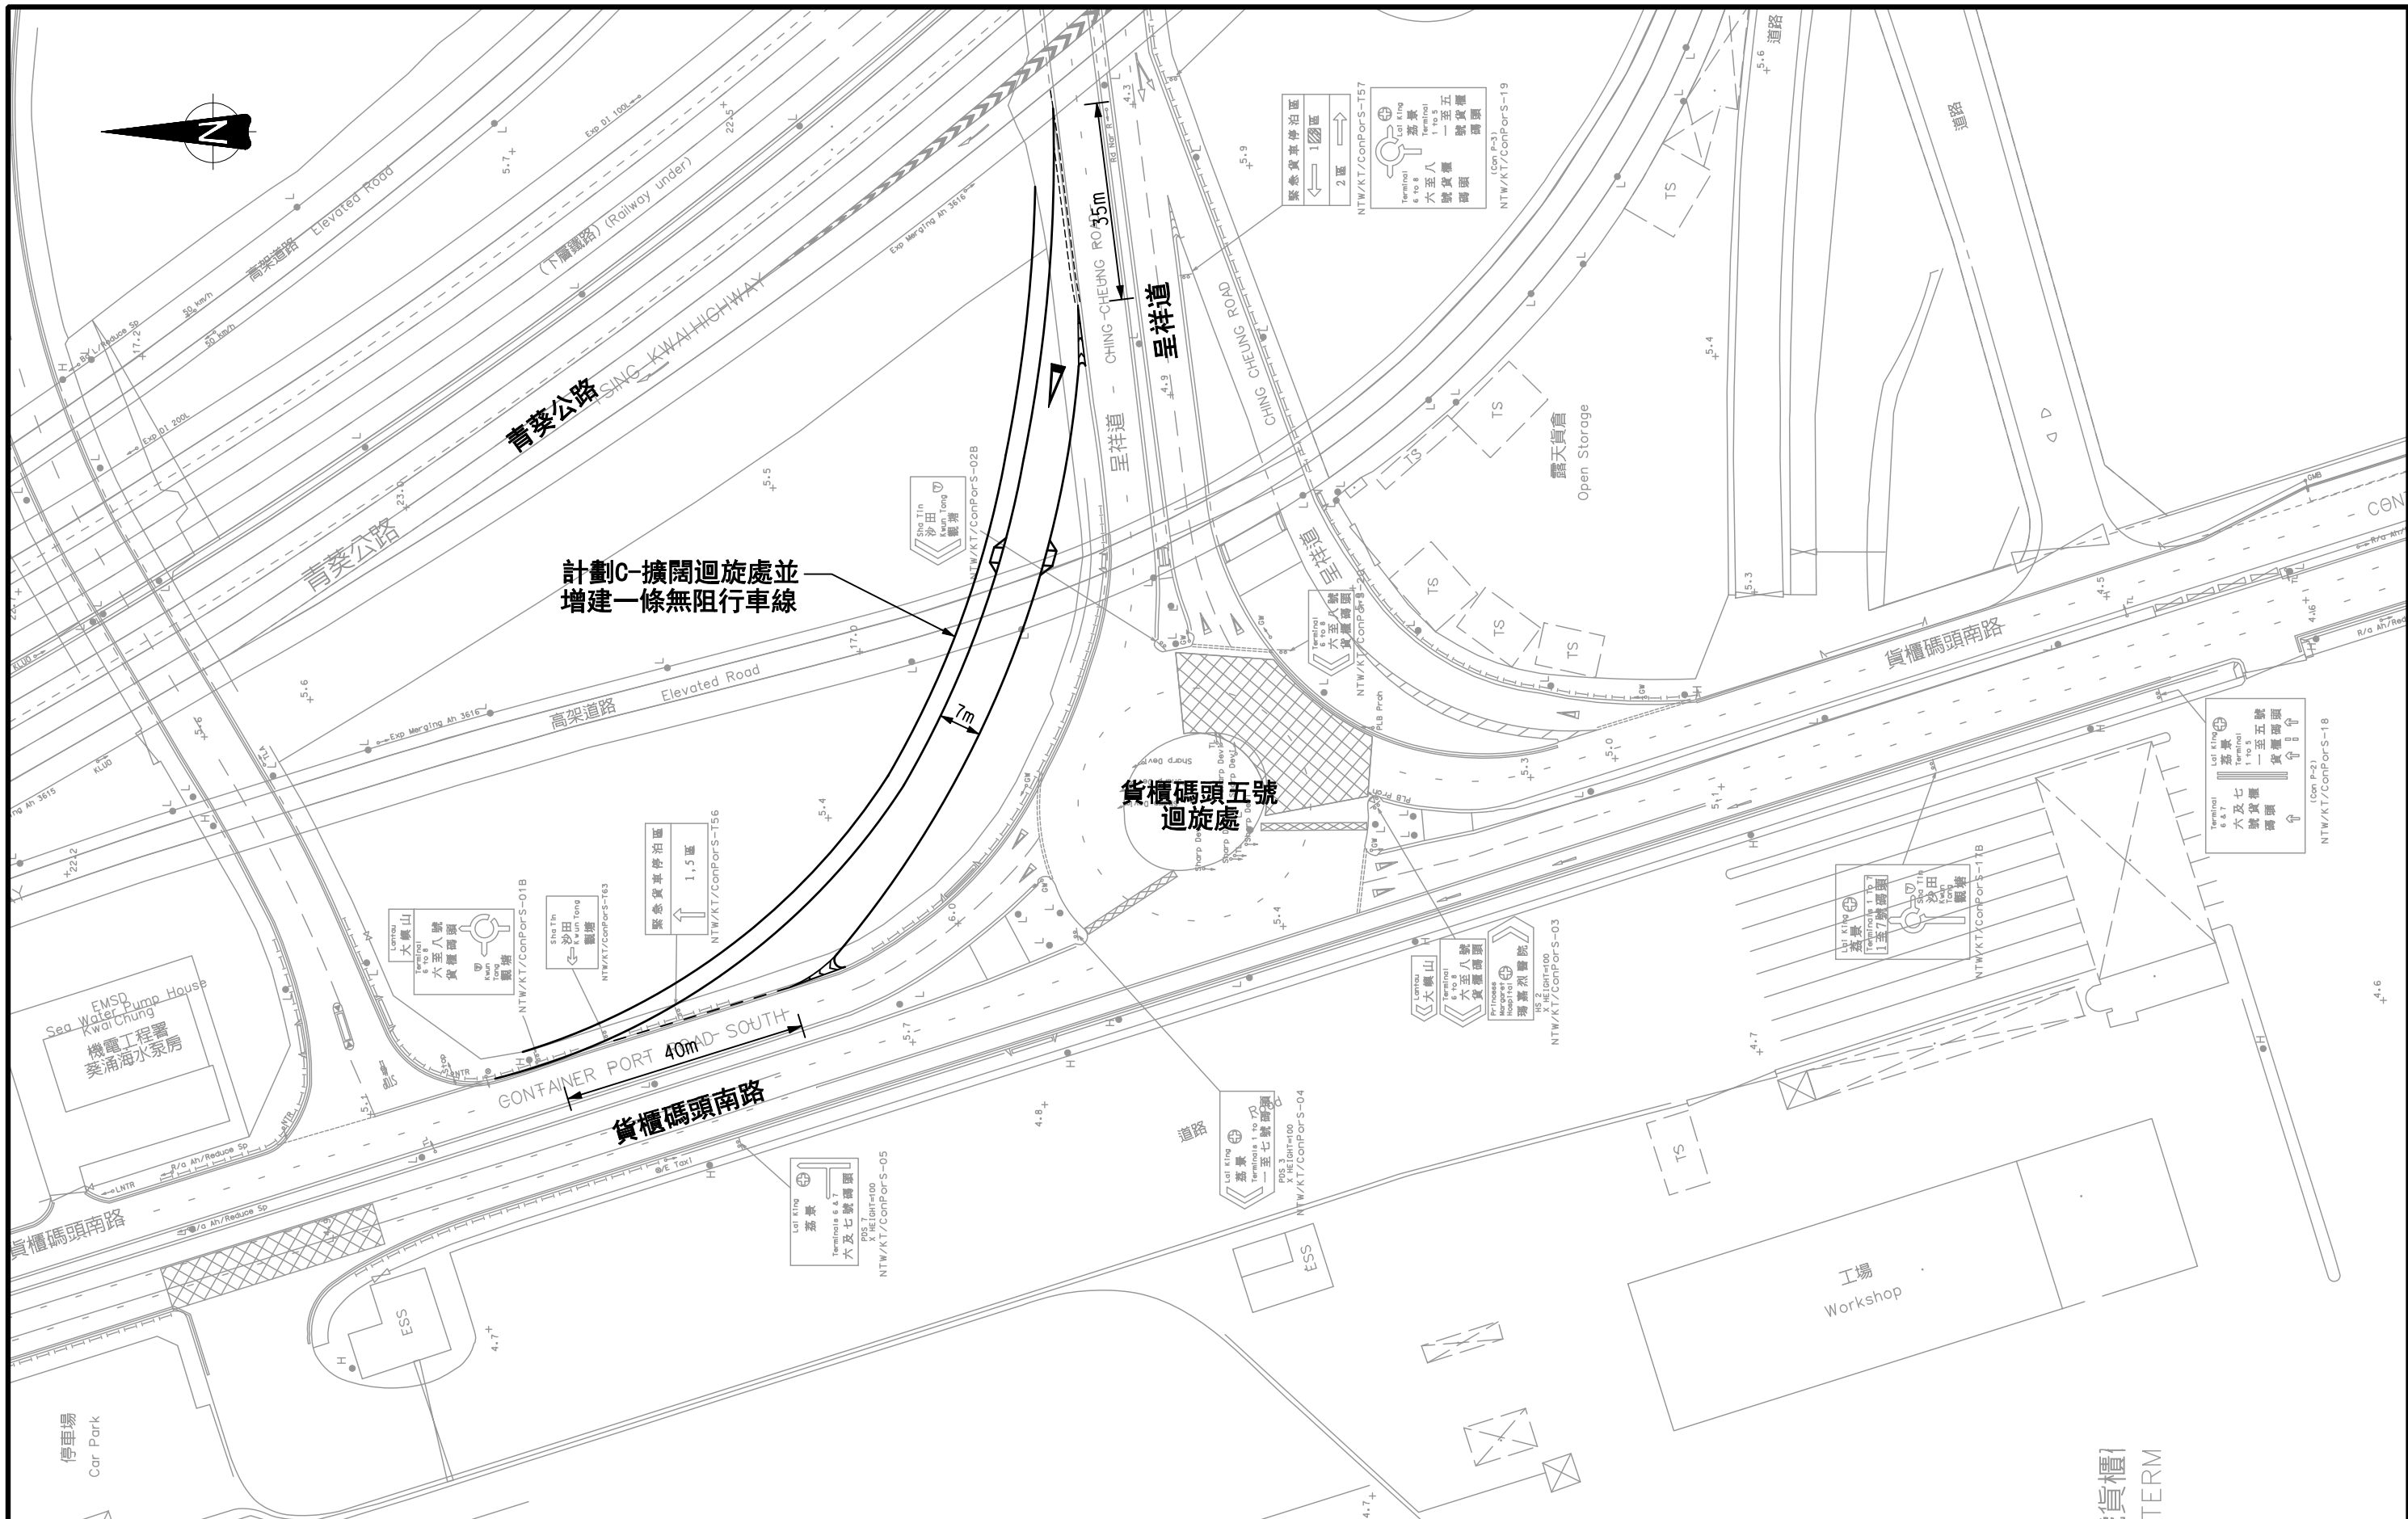


Rev.	Description	Approved	Date

合約編號 TD118/2010 葵青區長期物流發展的交通影響評估研究

建議改善計劃 C
(貨櫃碼頭五號迴旋處－專用左轉行車線)

Figure No.	A6	Rev.	
Designed By :	EYE	Scale :	1 : 1000
Checked By :	EDK	Date :	MAY. 2012
Ref. : 29151/ES(CHI)/A6.DGN/ZJE/04.JUN12			



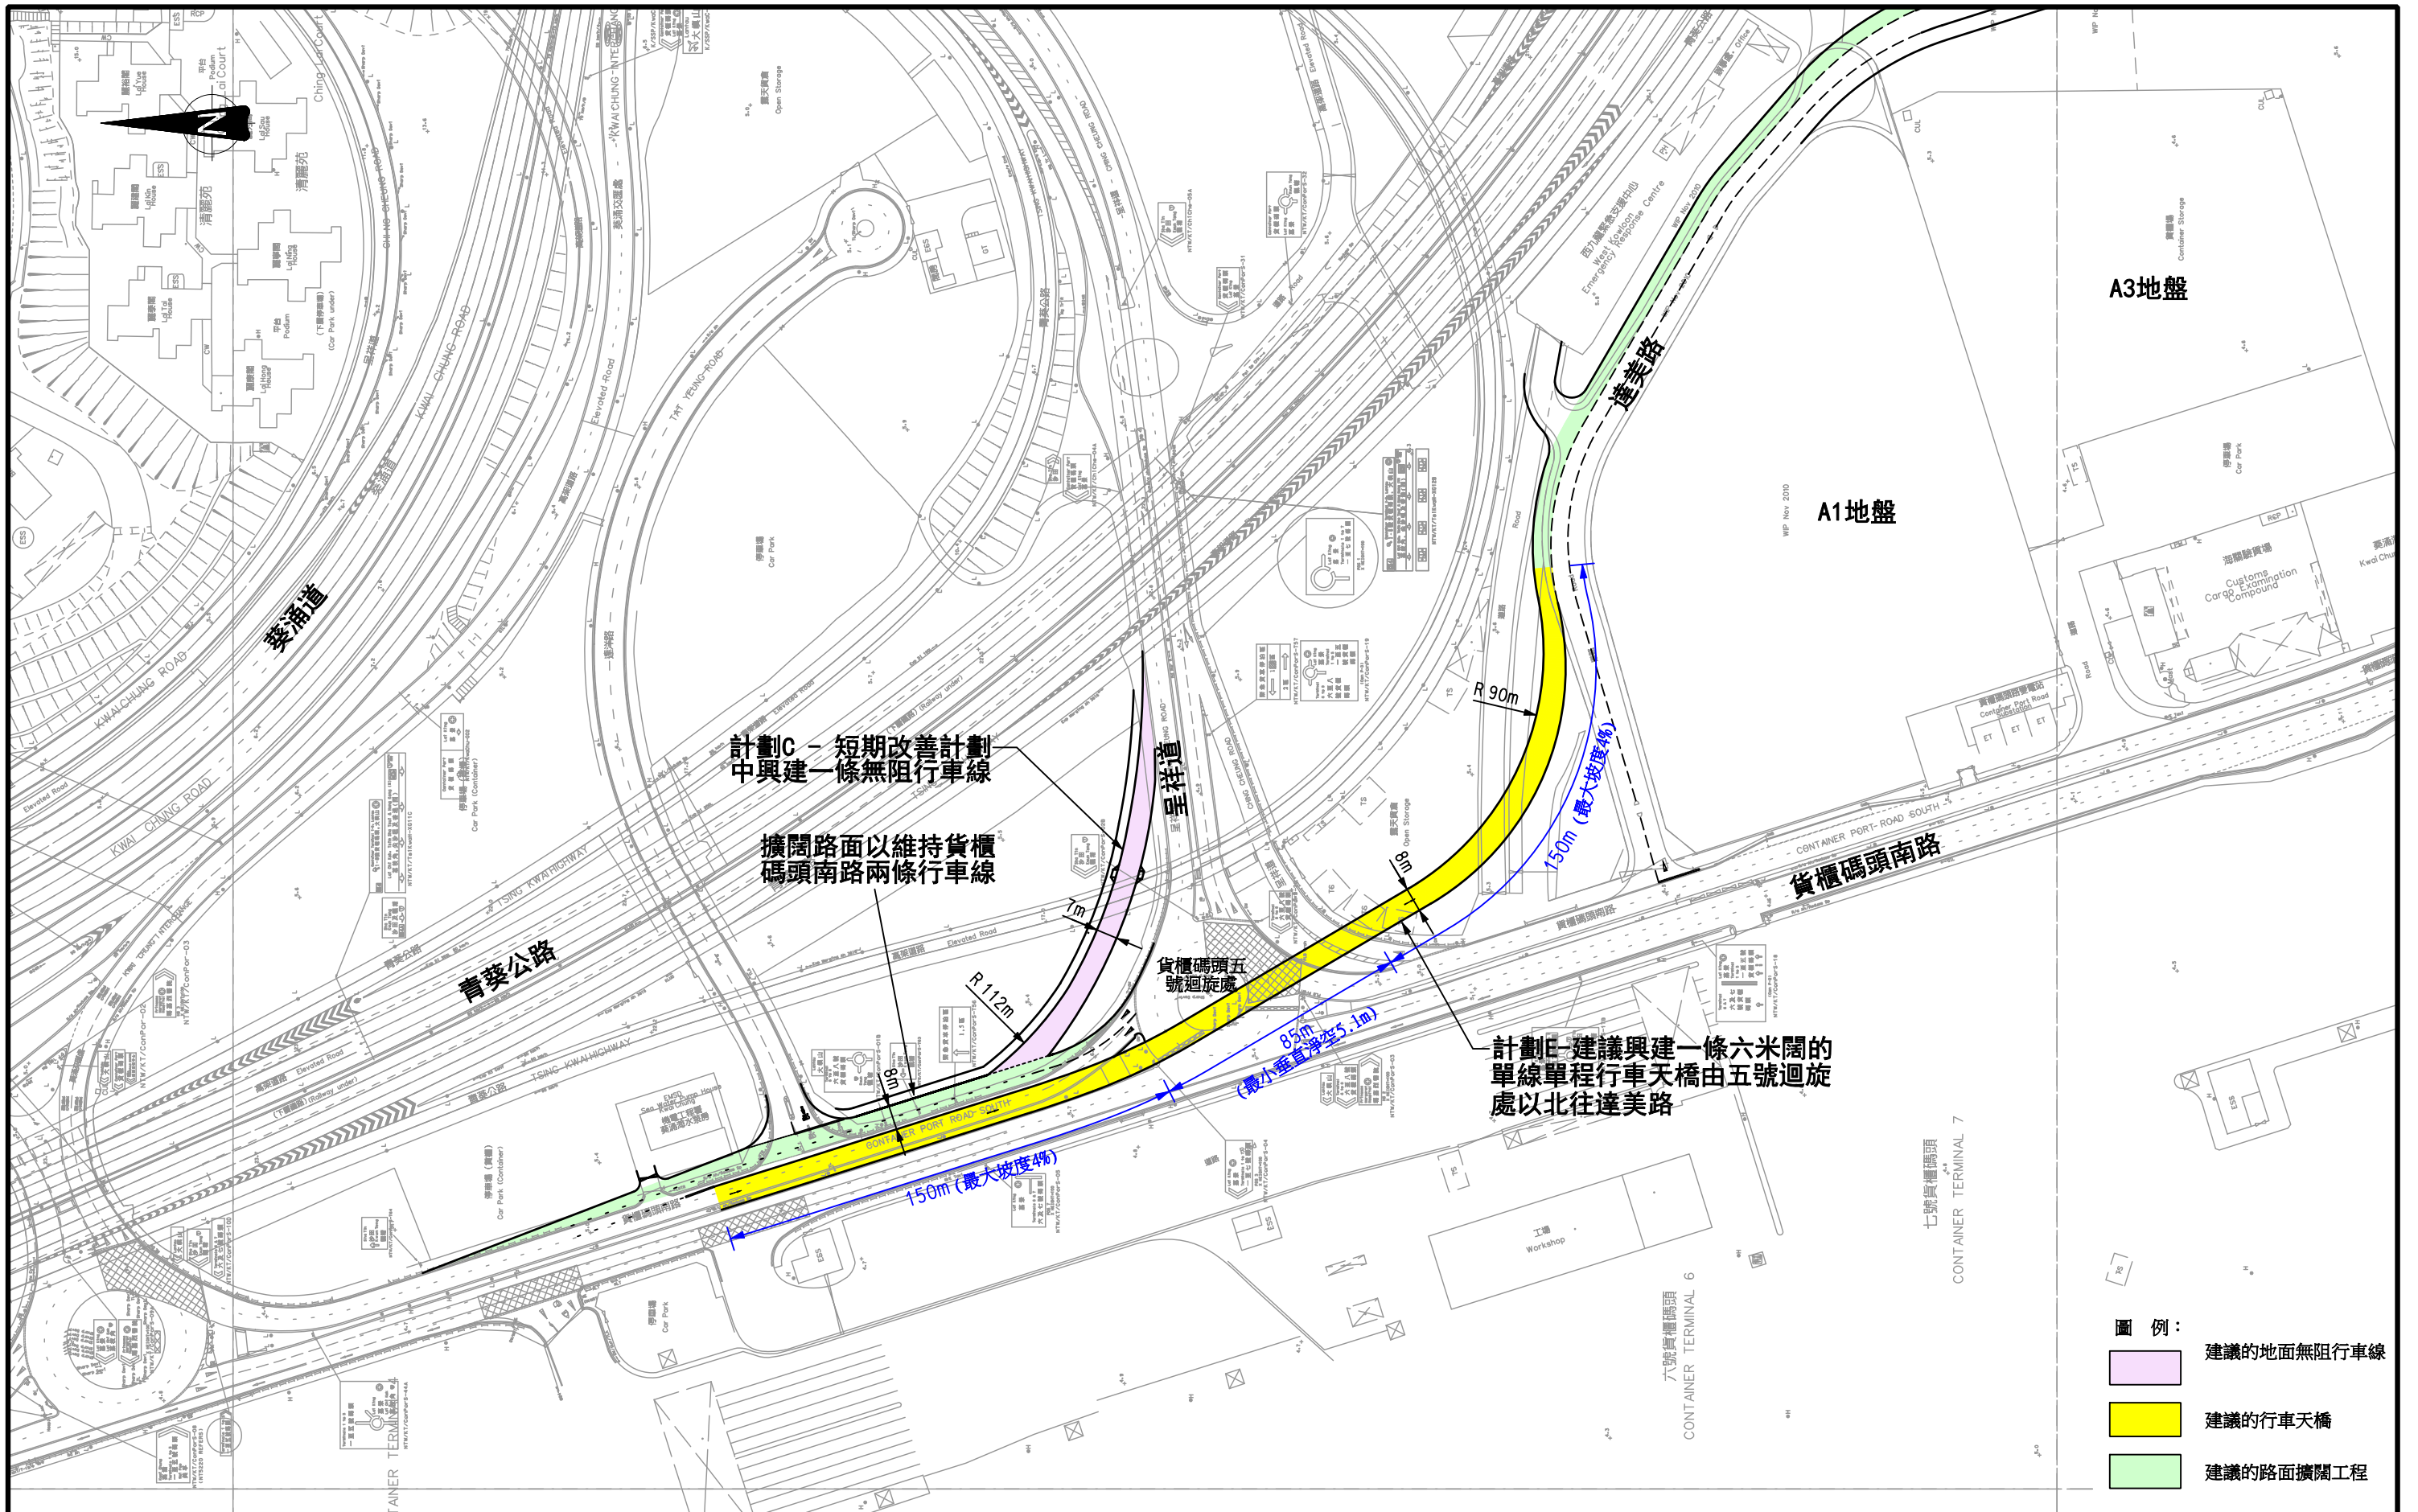


Rev.	Description	Approved	Date

合約編號 TD118/2010 葵青區長期物流發展的交通影響評估研究

**建議改善計劃 E
(貨櫃碼頭五號迴旋處一新行車天橋)**

Figure No.	A8	Rev.	-
Designed By :	EYE	Scale :	1 : 2000
Checked By :	EDK	Date :	MAY. 2012
Ref. : 29151/ES(CH)/A8.DGN/ZJE/04/JUN12			



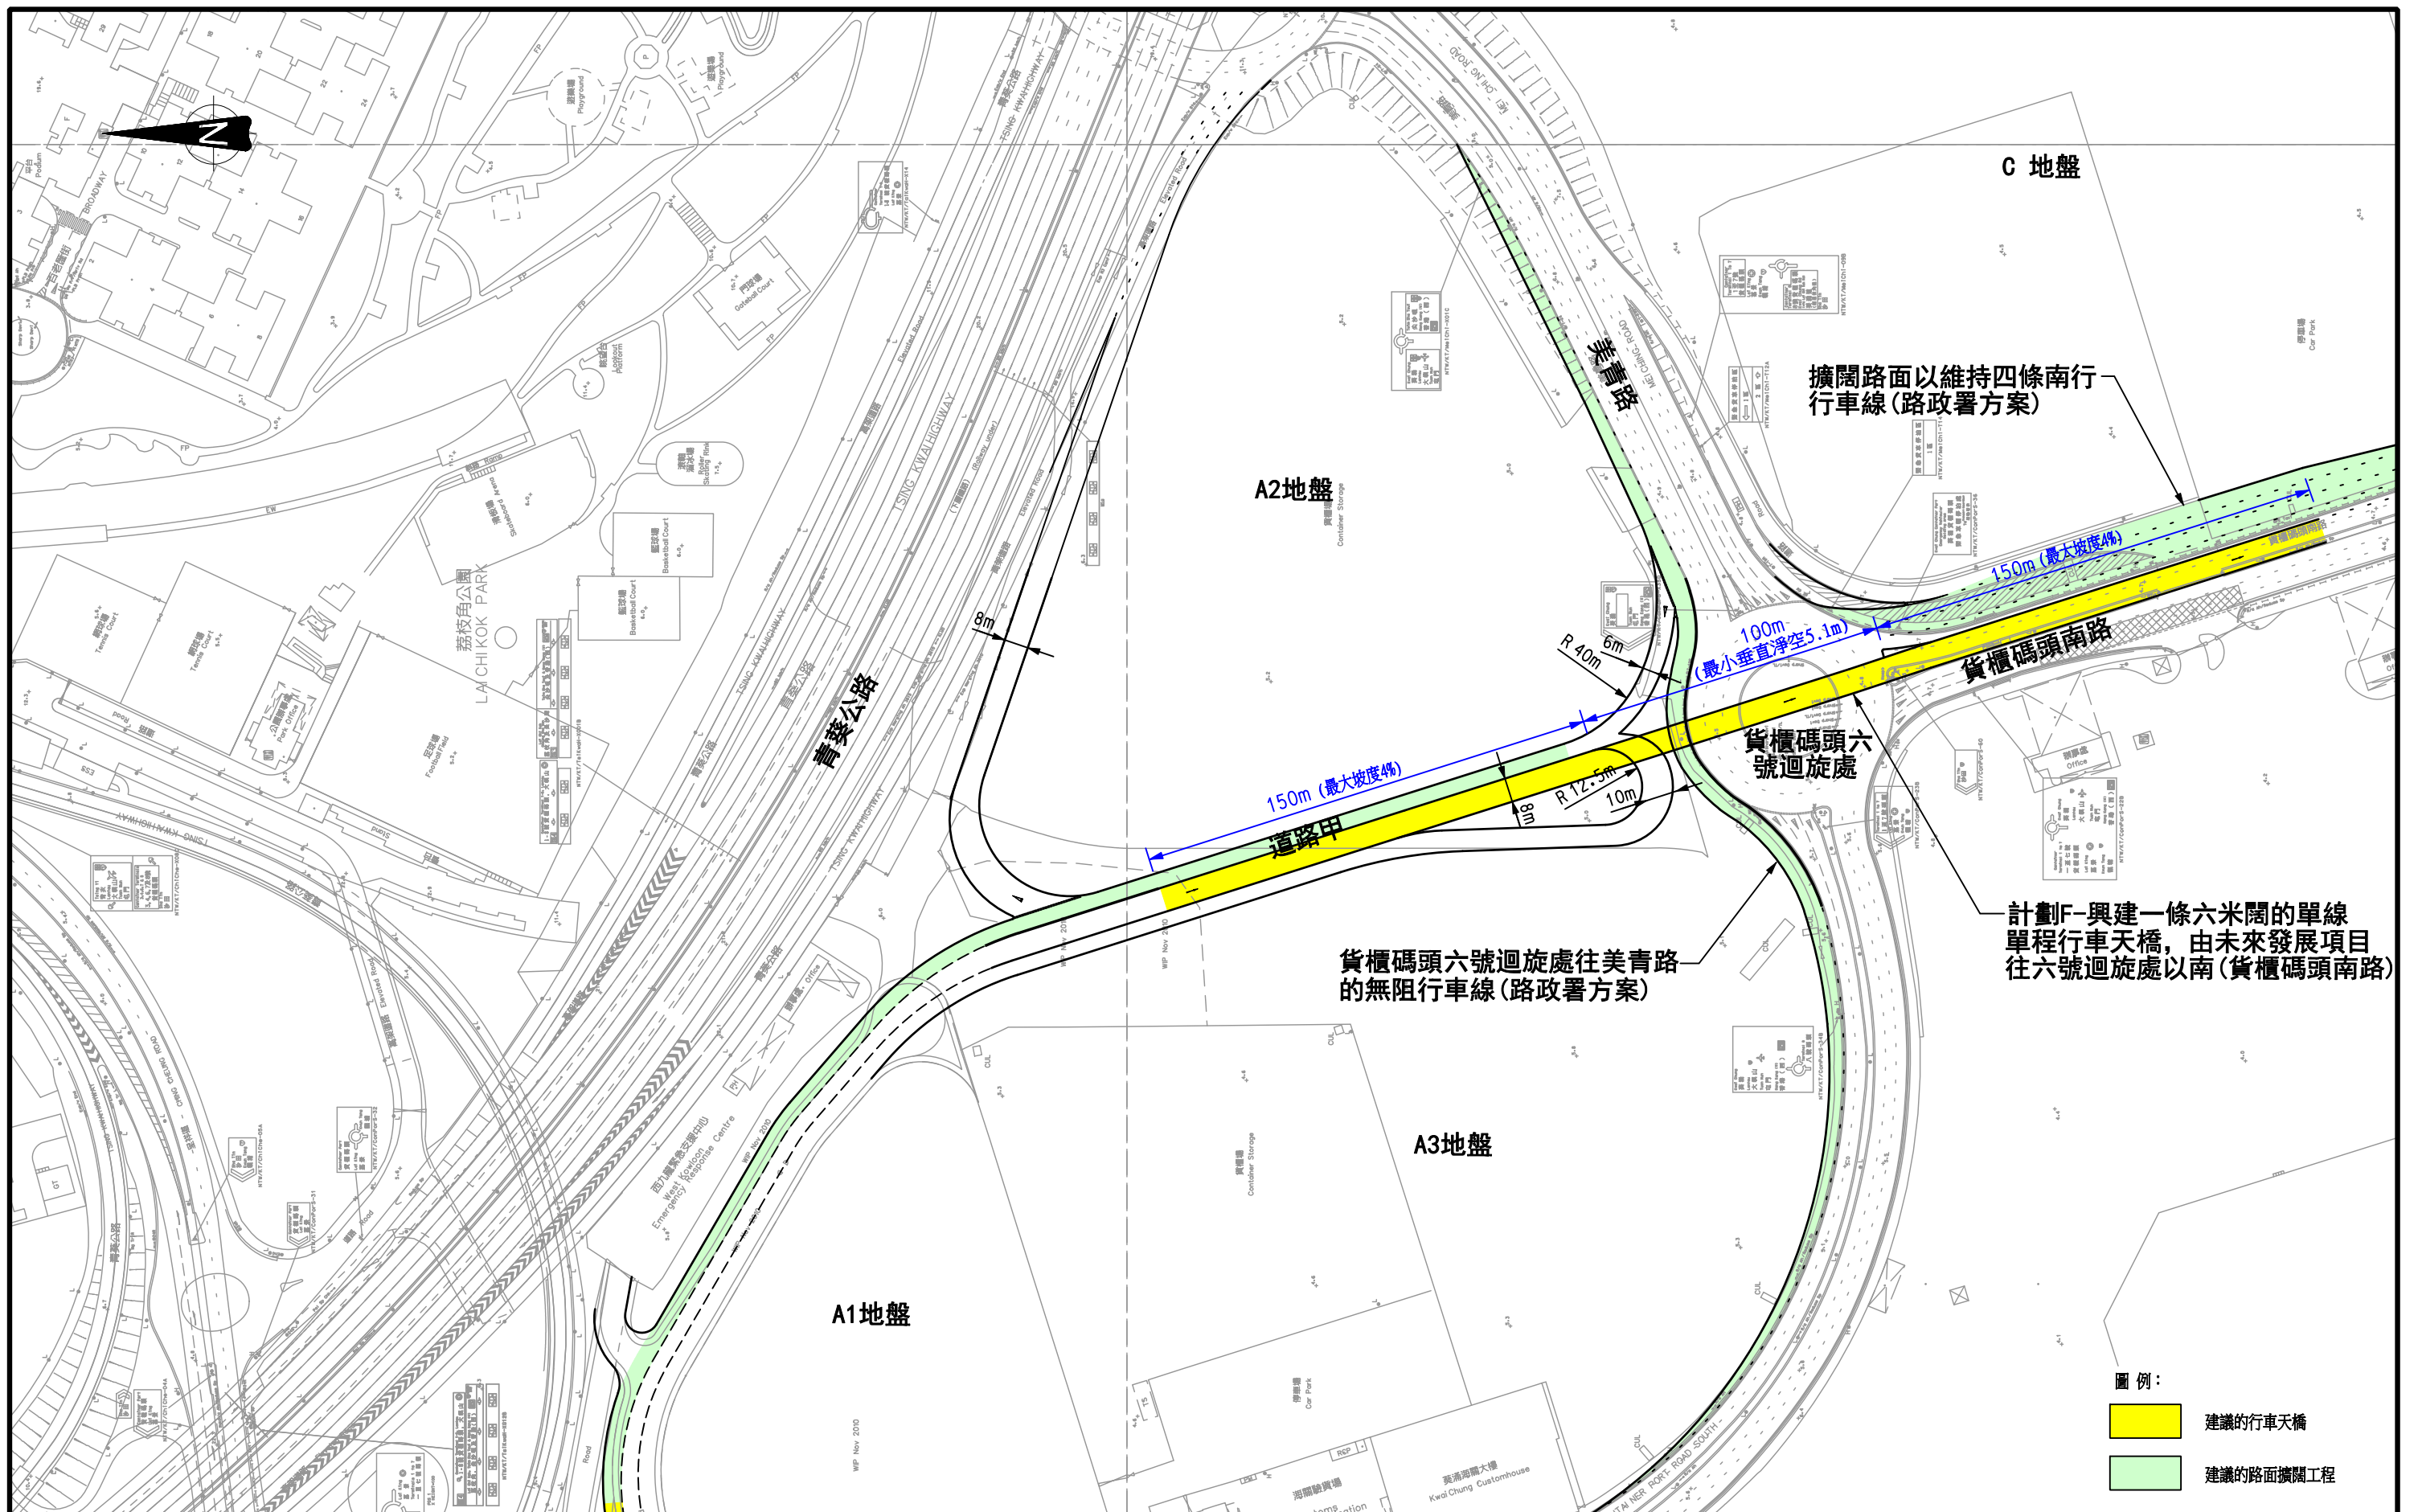


-	-	-	-
Rev.	Description	Approved	Date

合約編號 TD118/2010 葵青區長期物流發展的交通影響評估研究

建議改善計劃 F
(貨櫃碼頭六號迴旋處一新行車天橋)

Figure No.		A9		Rev.	-
Designed By :		EYE		Scale :	1 : 2000
Checked By :		EDK		Date :	MAY. 2011
Ref. : 29151/ESI(CH)/A9.DGN/ZJE/04.JUN12					



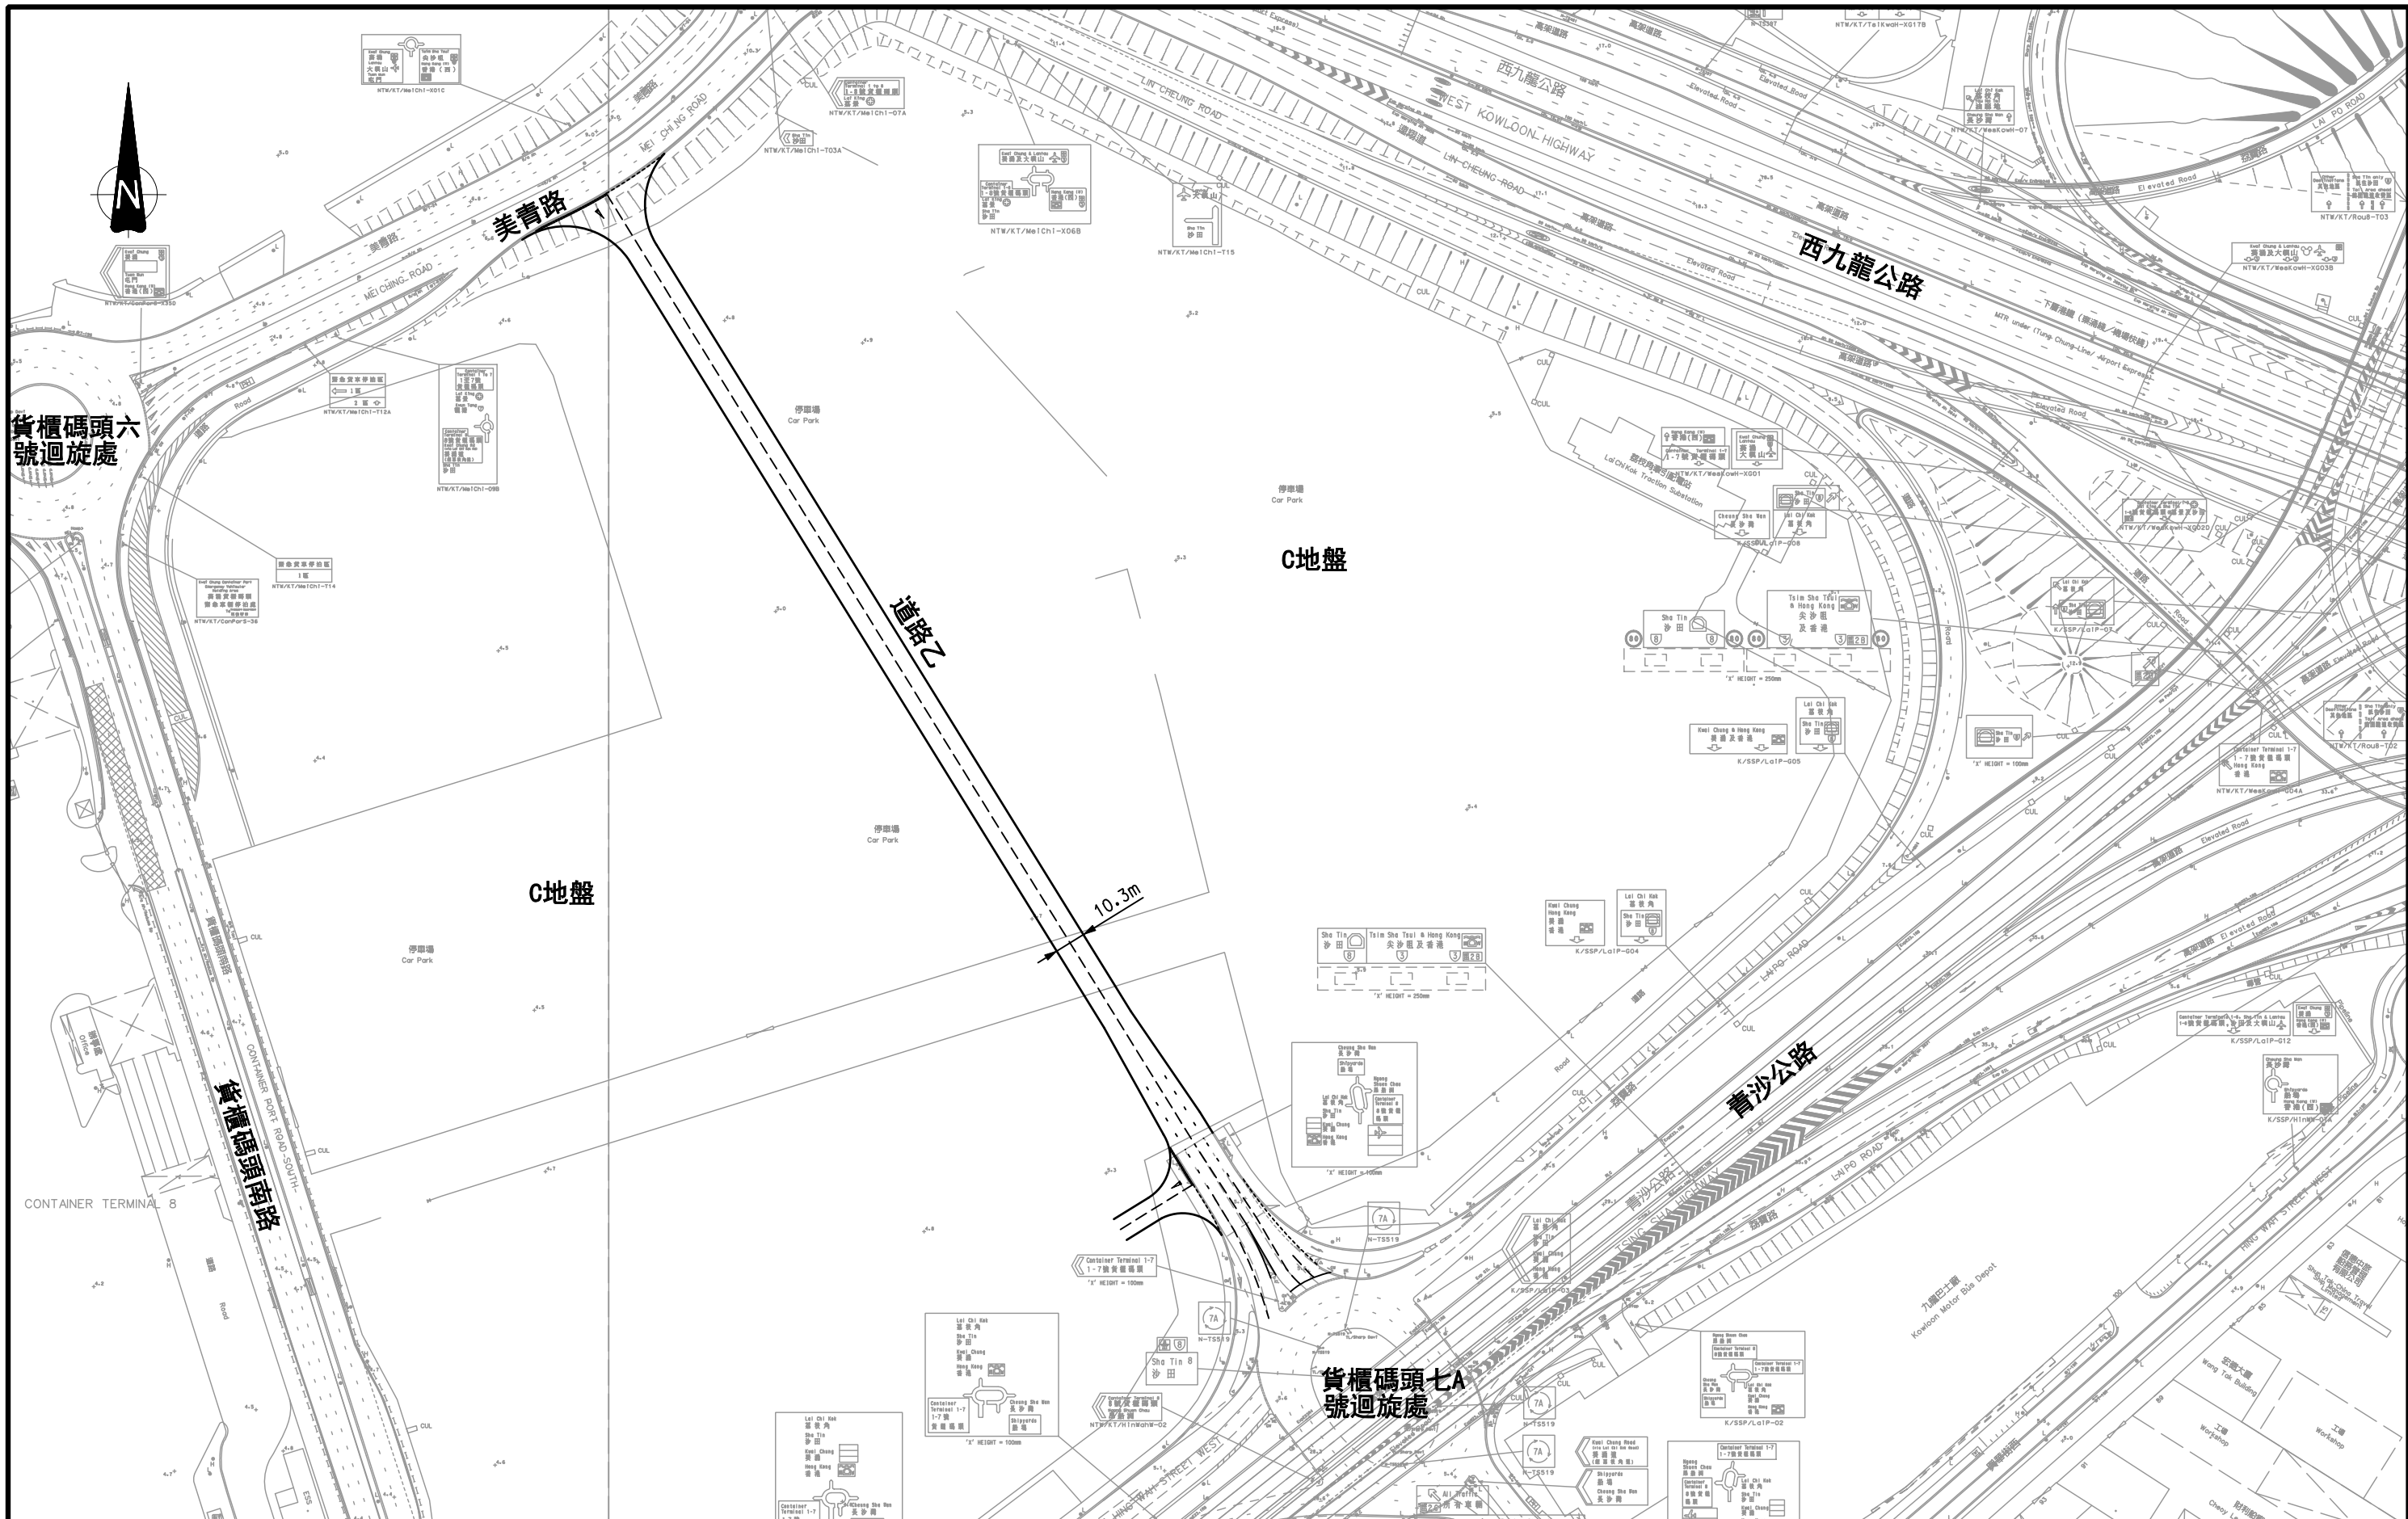

Rev.	Description	Approved	Date
-	-	-	-
-	-	-	-
-	-	-	-

合約編號 TD118/2010 葵青區長期物流發展的交通影響評估研究

建議改善計劃 G
(連接美青路及貨櫃碼頭七A號迴旋處的新路)


Figure No. **A10** Rev. -

Designed By : EYE Scale : 1 : 2000


Checked By : EDK Date : MAY. 2012

Ref. : 29151/ES(CHI)/A10.DGN/ZJE/04 JUN12

**弘達**
MVA HONG KONG LTD.

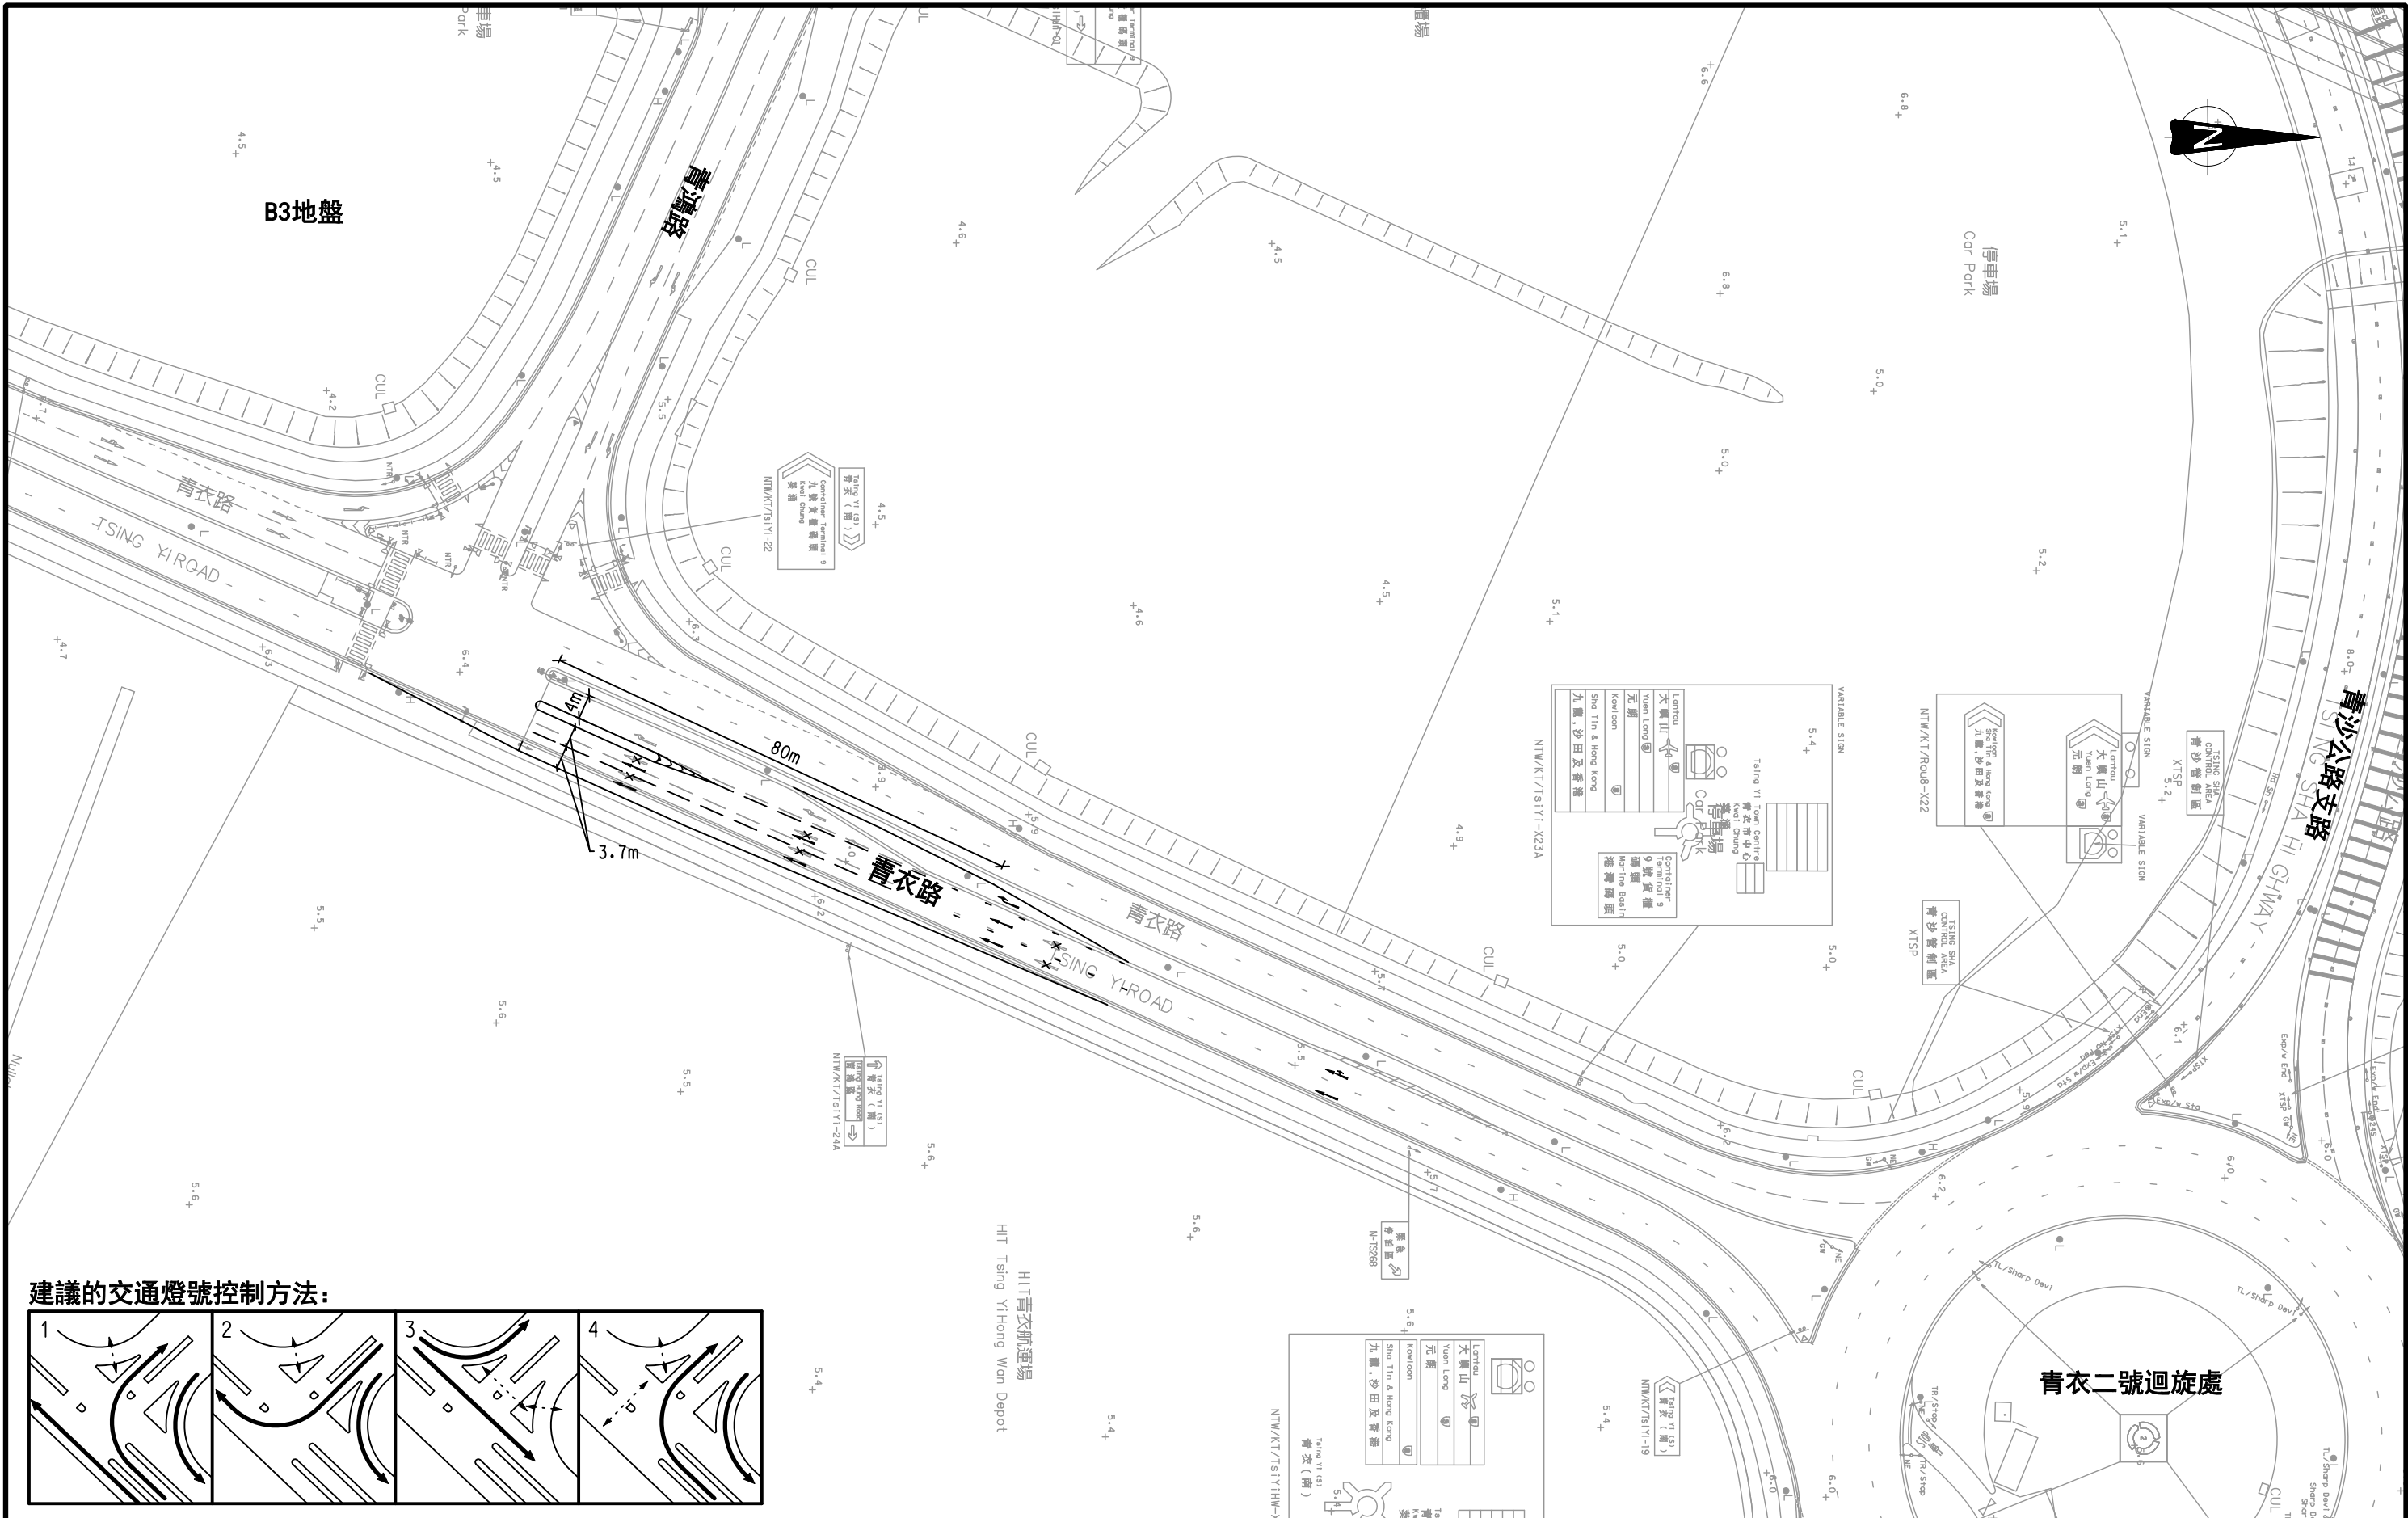

建議的交通燈號控制方法：

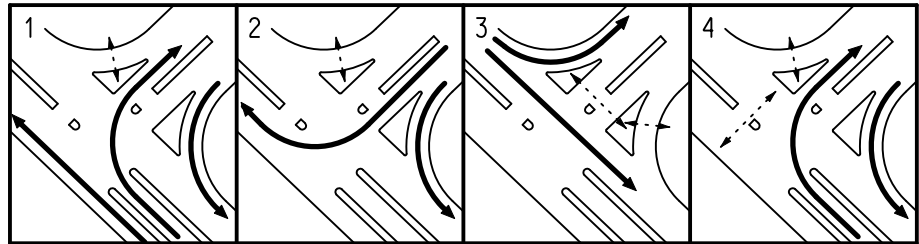


Rev.	Description	Approved	Date
-	-	-	-
-	-	-	-
-	-	-	-
-	-	-	-

合約編號 TD118/2010 葵青區長期物流發展的交通影響評估研究

建議改善計劃 H
(修改交通燈控制方法及擴闊路面)

Figure No.	A11	Rev.	-
Designed By :	EYE	Scale :	1 : 1000
Checked By :	EDK	Date :	MAY, 2012
Ref. : 29151/ESICHI/A11.DGN/ZJE/04JUN12			



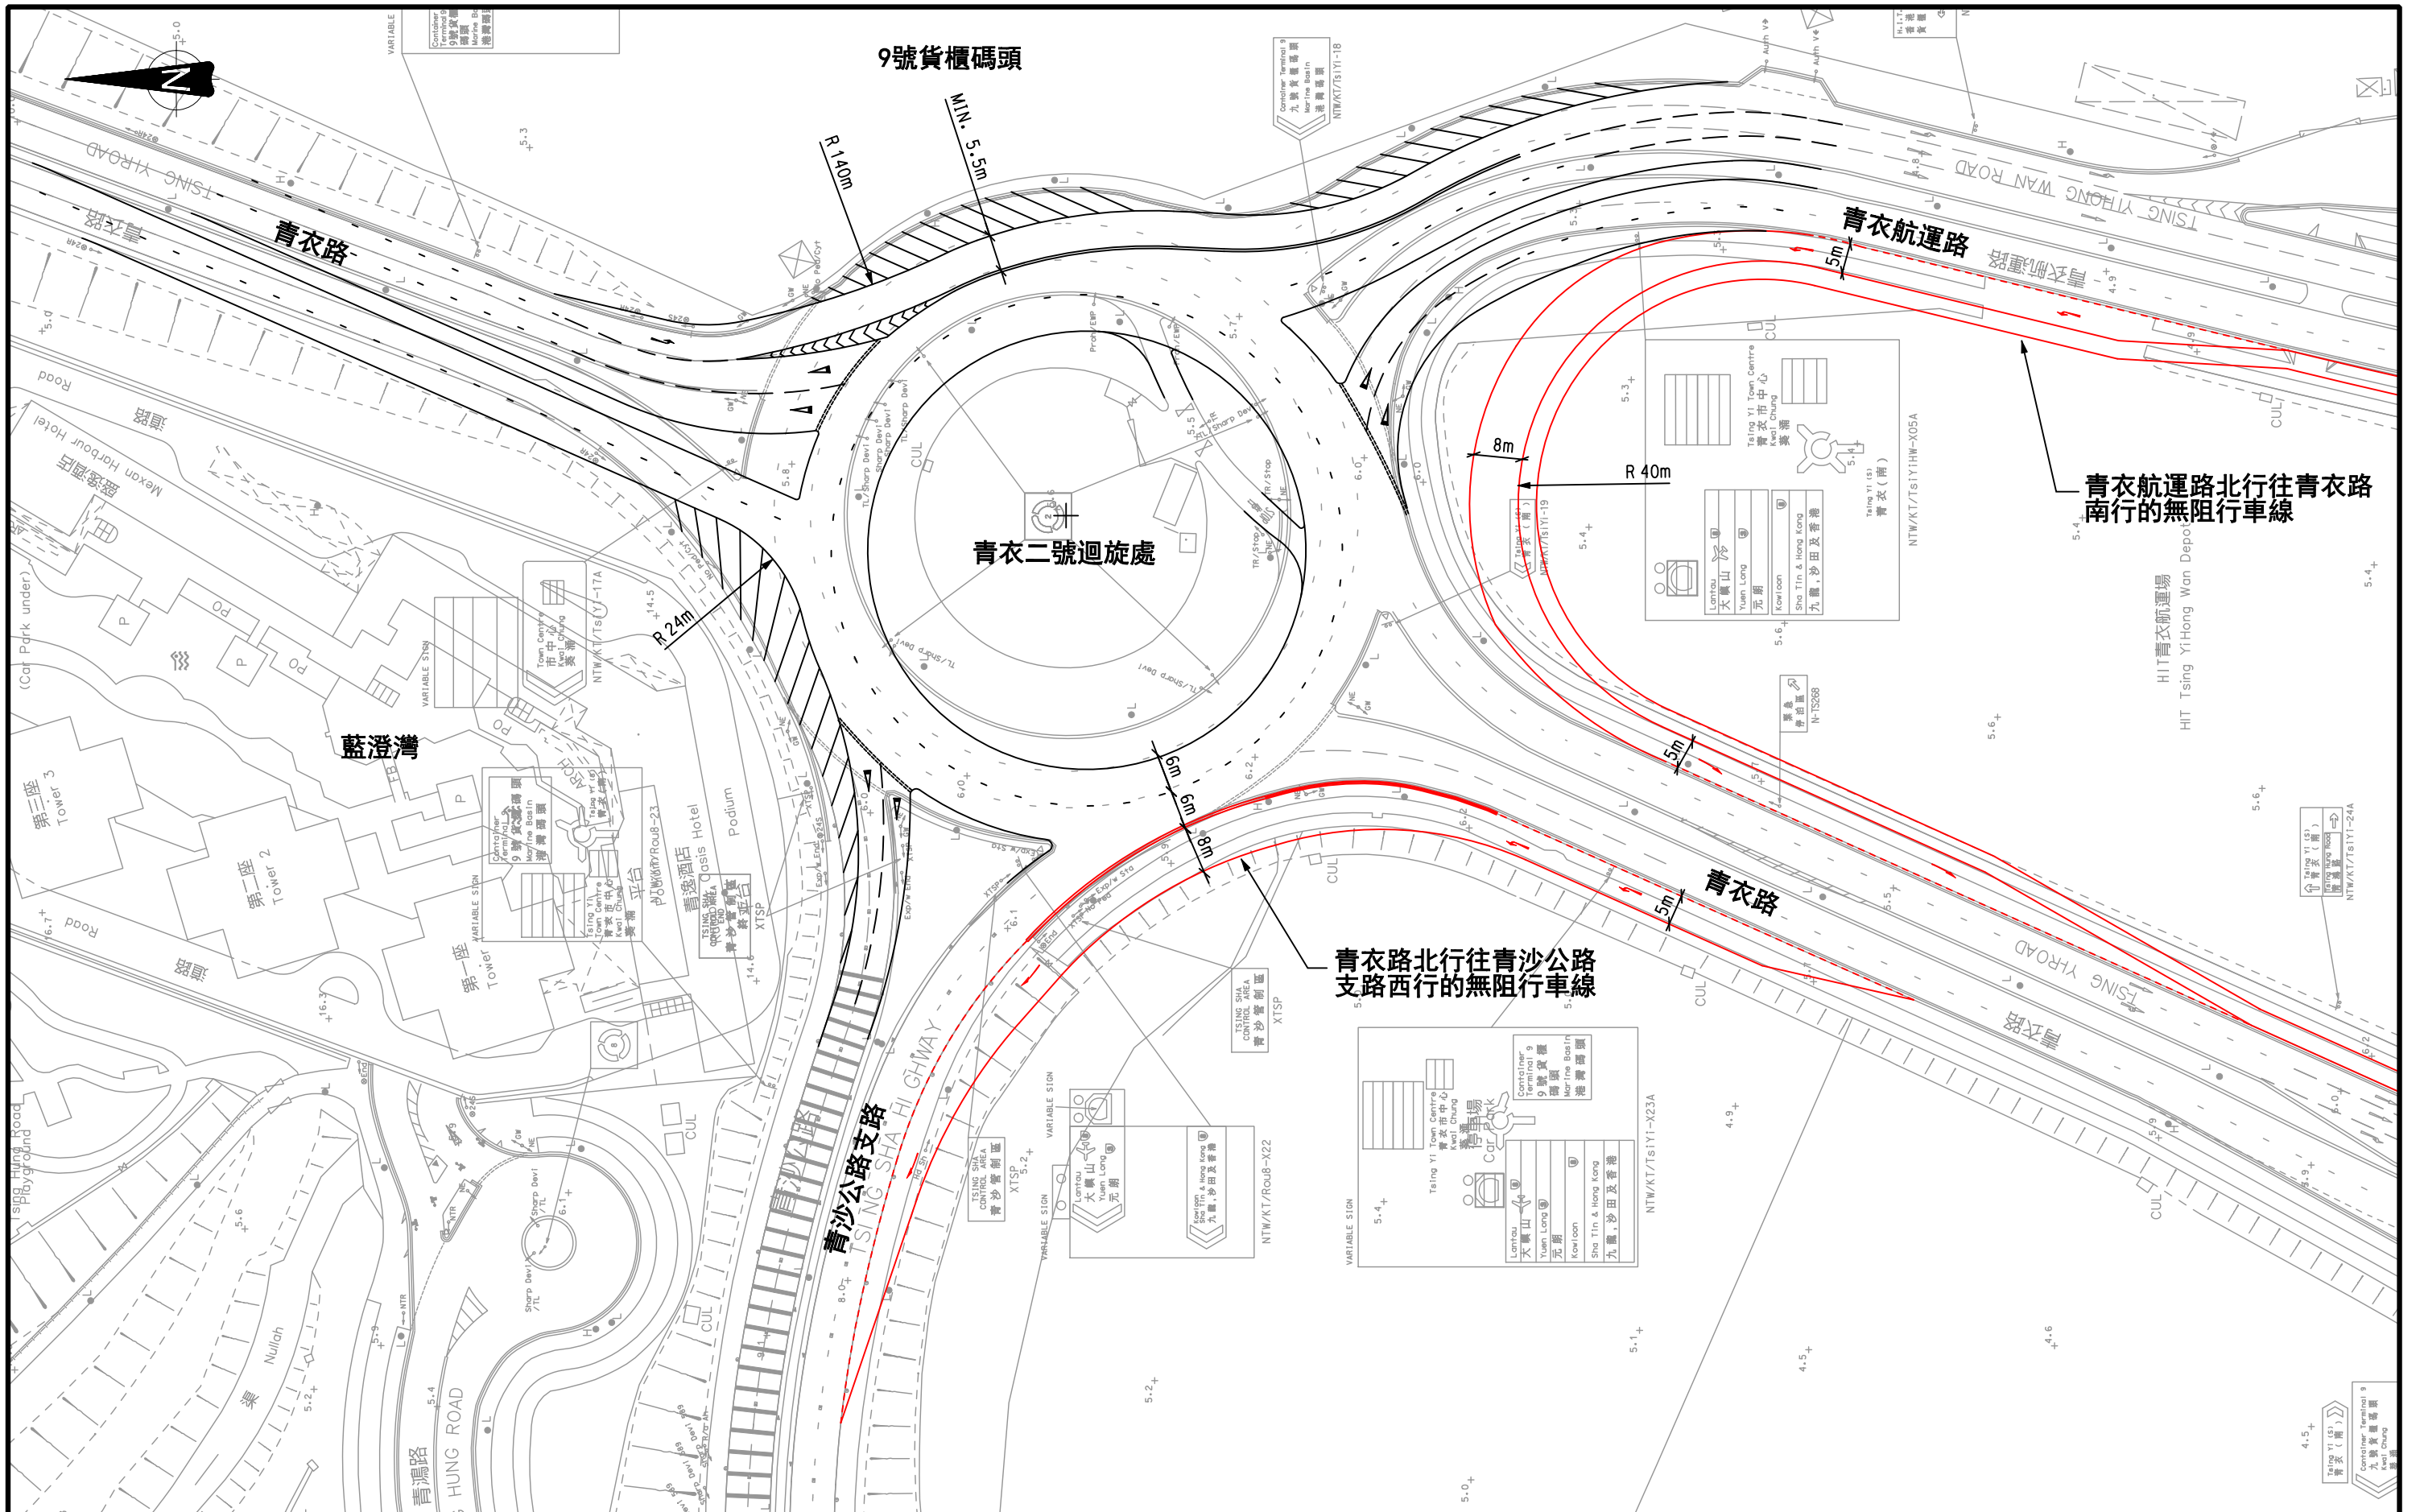

Rev.	Description	Approved	Date

合約編號 TD118/2010 葵青區長期物流發展的交通影響評估研究

建議改善計劃 I

(青衣二號迴旋處－專用左轉行車線)

Figure No. A12		Rev. -
Designed By : EYE	Scale : 1 : 1000	
Checked By : EDK	Date : MAY. 2012	
Ref. : 29151/ES(CHI)/A12.DGN/ZJE/04 JUN12		

弘達
MVA HONG KONG LTD.