
DRAWING

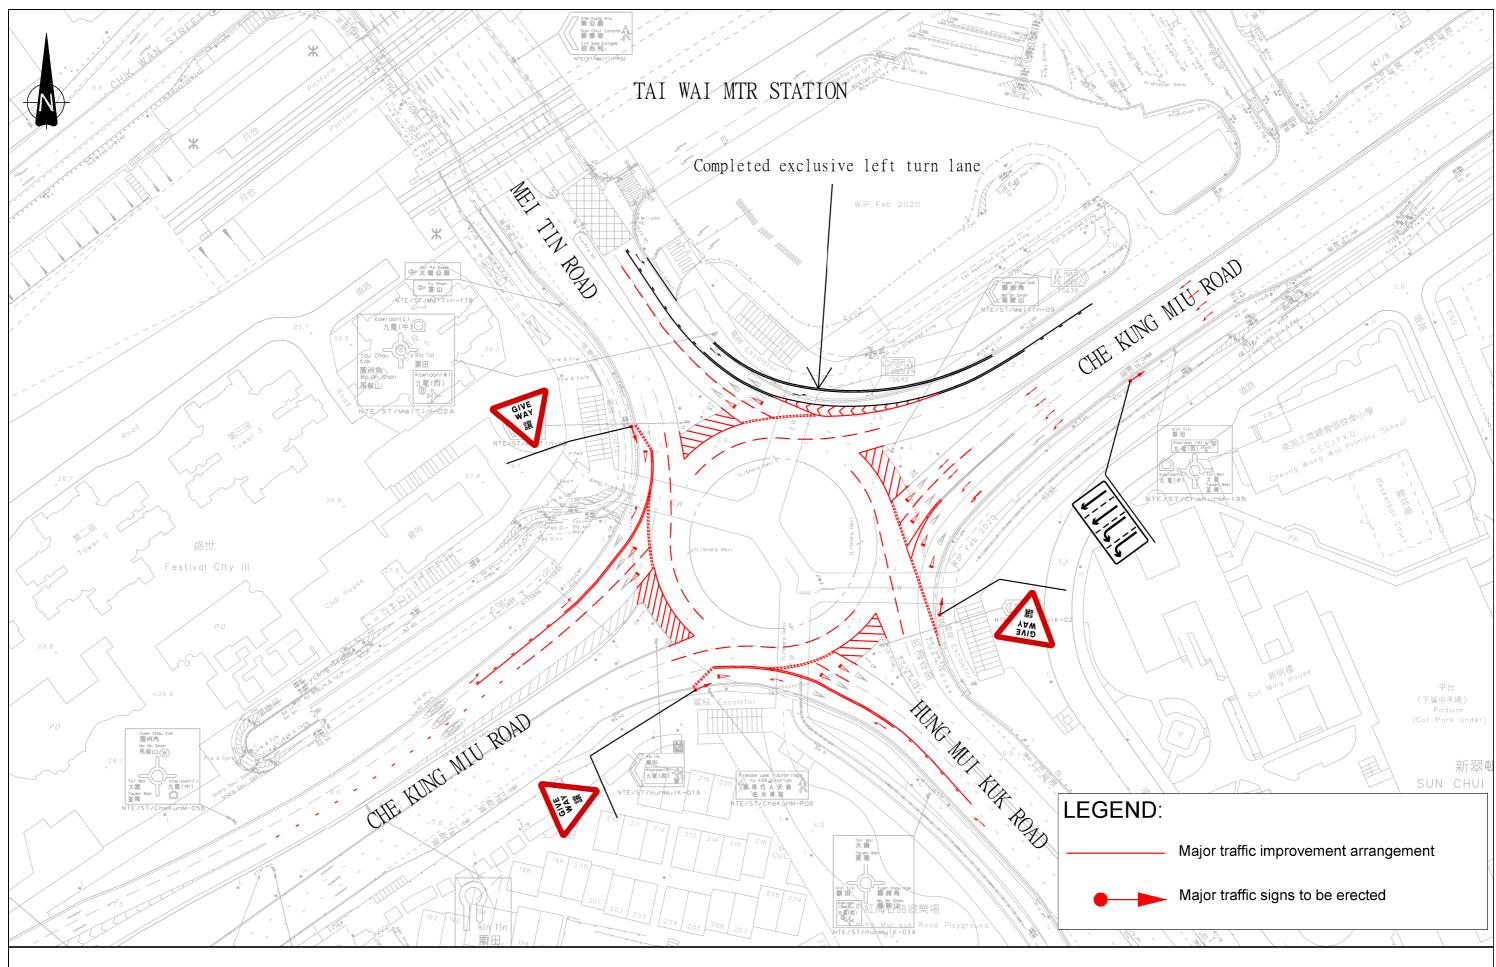

MEI TIN ROAD/CHE KUNG MIU ROAD/HUNG MUI KUK ROAD ROUNDABOUT IMPROVEMENT SCHEME DRAWING