

AGREEMENT NO. TD 54/2008 WEST KOWLOON RECLAMATION DEVELOPMENT TRAFFIC STUDY

PROPOSED CORE & ADDITIONAL SCHEMES

Rev.	Description	Approved	Date


Figure No.	11.38	Rev.	-
Designed By :	HEI	Scale :	N.T.S.
Checked By :	SPC	Date :	AUG. 2009
Ref. : 27814/FR/F1E8.DGN/CKC/21AUG09			



LEGEND:

FOCUS AREA

NOTE:
THE RECOMMENDED WIDTH OF FOOTPATHS MAY
BE ADJUSTED TO SUIT THE LOT BOUNDARIES

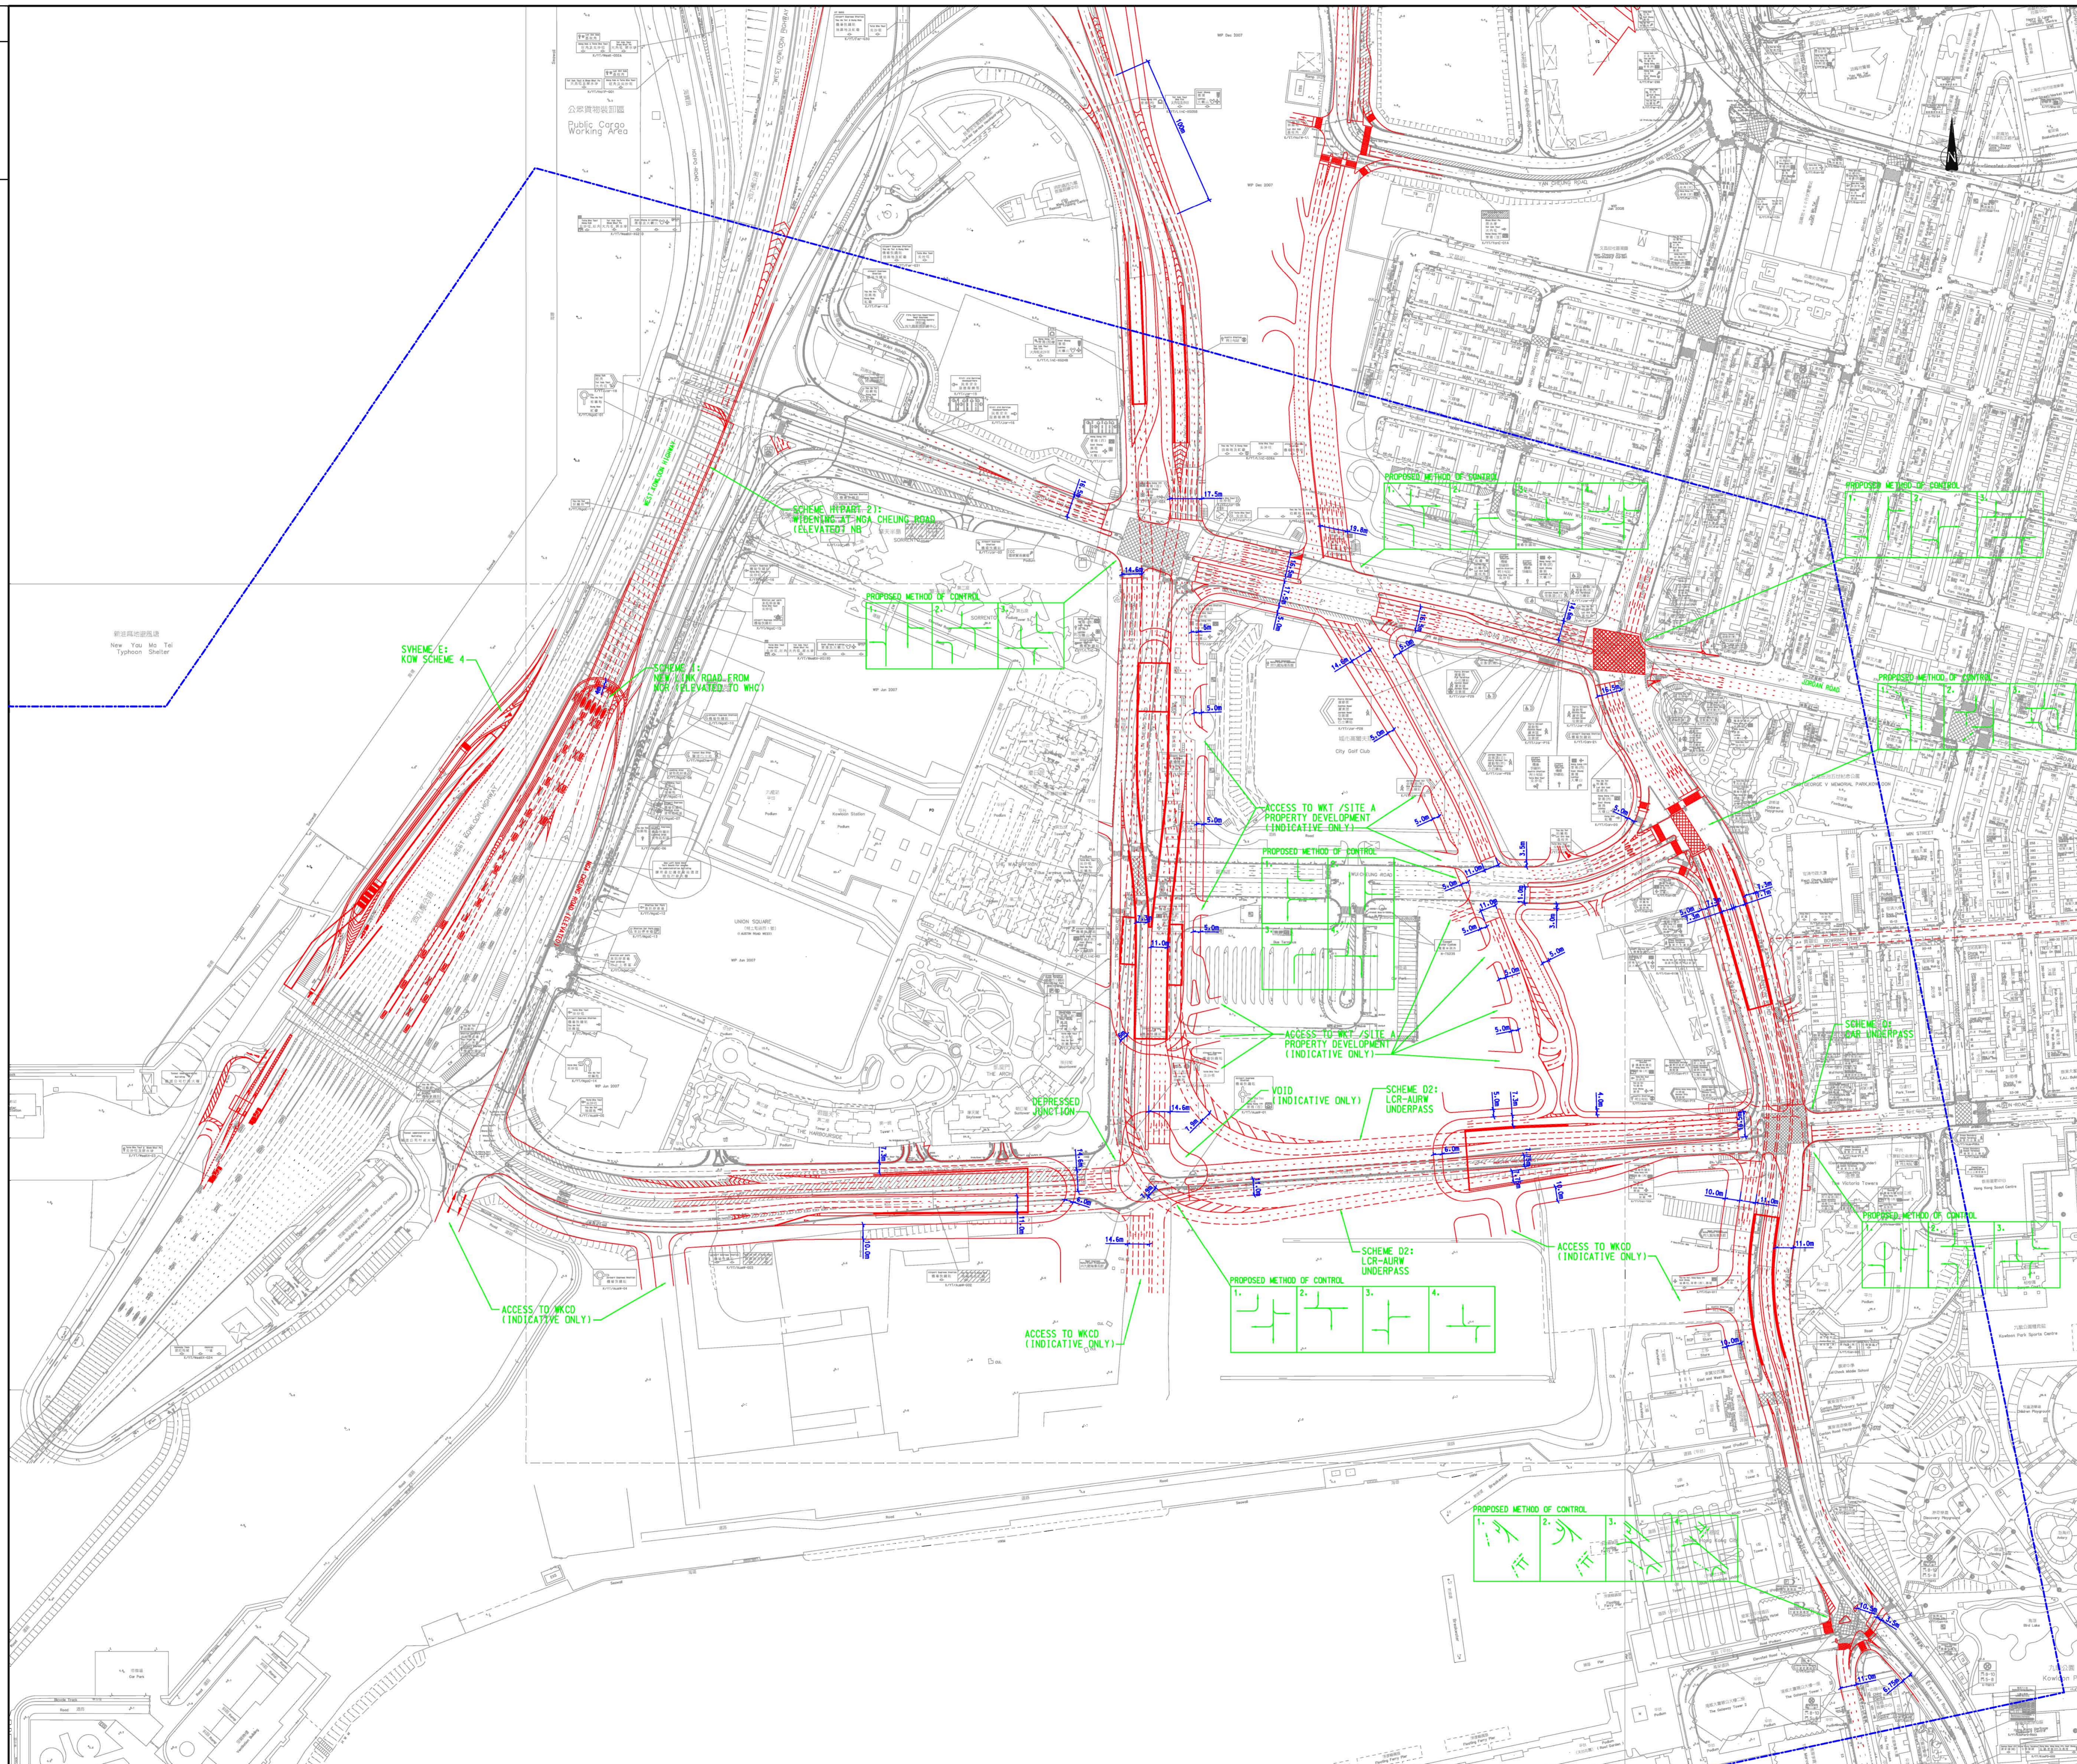

Rev.	Description	Approved	Date

DESIGNED BY: HEI	DATE: AUG 2009	CHECKED BY: SPC	DATE: AUG 2009
DRAWN BY: CKC	DATE: AUG 2009	CHECKED BY: WKC	DATE: AUG 2009

PROJECT TITLE:
AGREEMENT NO. TD 54/2008 WEST KOWLOON RECLAMATION
DEVELOPMENT TRAFFIC STUDY

DRAWING TITLE:
DETAIL ROAD LAYOUT FOR FOCUS AREA

DRAWING NO.: **11.39**

REV:	SCALE: 1:1500	DATE: AUG 2009
-	ALL DIMENSIONS ARE IN METRES	
	Ref: 278N/FA/F109/D04/CK/28SEP09	