


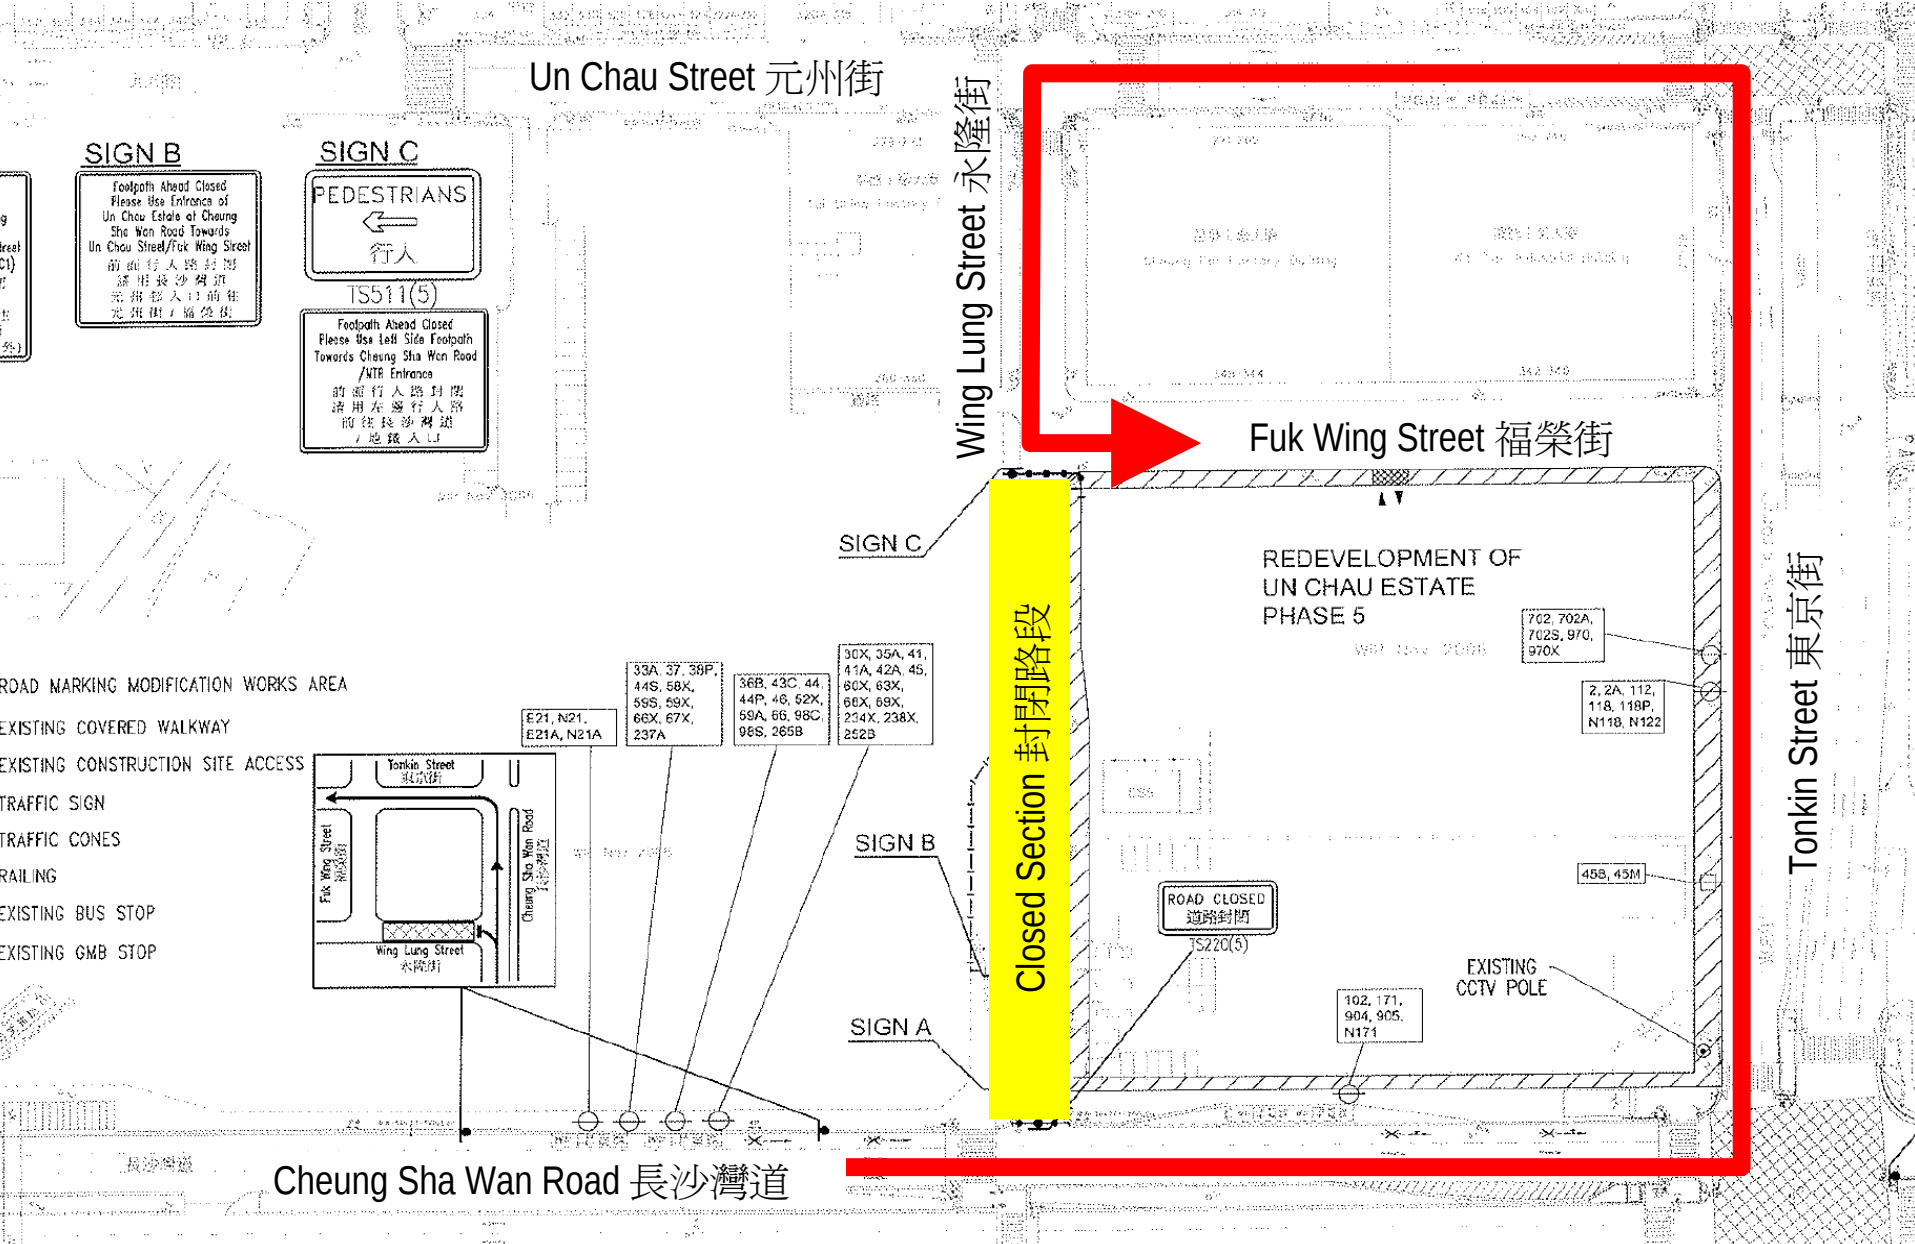

New Traffic Arrangements at Wing Lung Street, Sham Shui Po

深水埗永隆街新交通安排